


ORIGINAL SURVEY	SURVEYED _____	BY _____	DATE _____
NOTE BOOK	PLOTTED _____		
	TEMPLATE _____		
	AREAS _____		
	AREAS CHECKED _____		

FINAL SURVEY	SURVEYED _____	BY _____	DATE _____
NOTE BOOK	PLOTTED _____		
	TEMPLATE _____		
	AREAS _____		
	AREAS CHECKED _____		

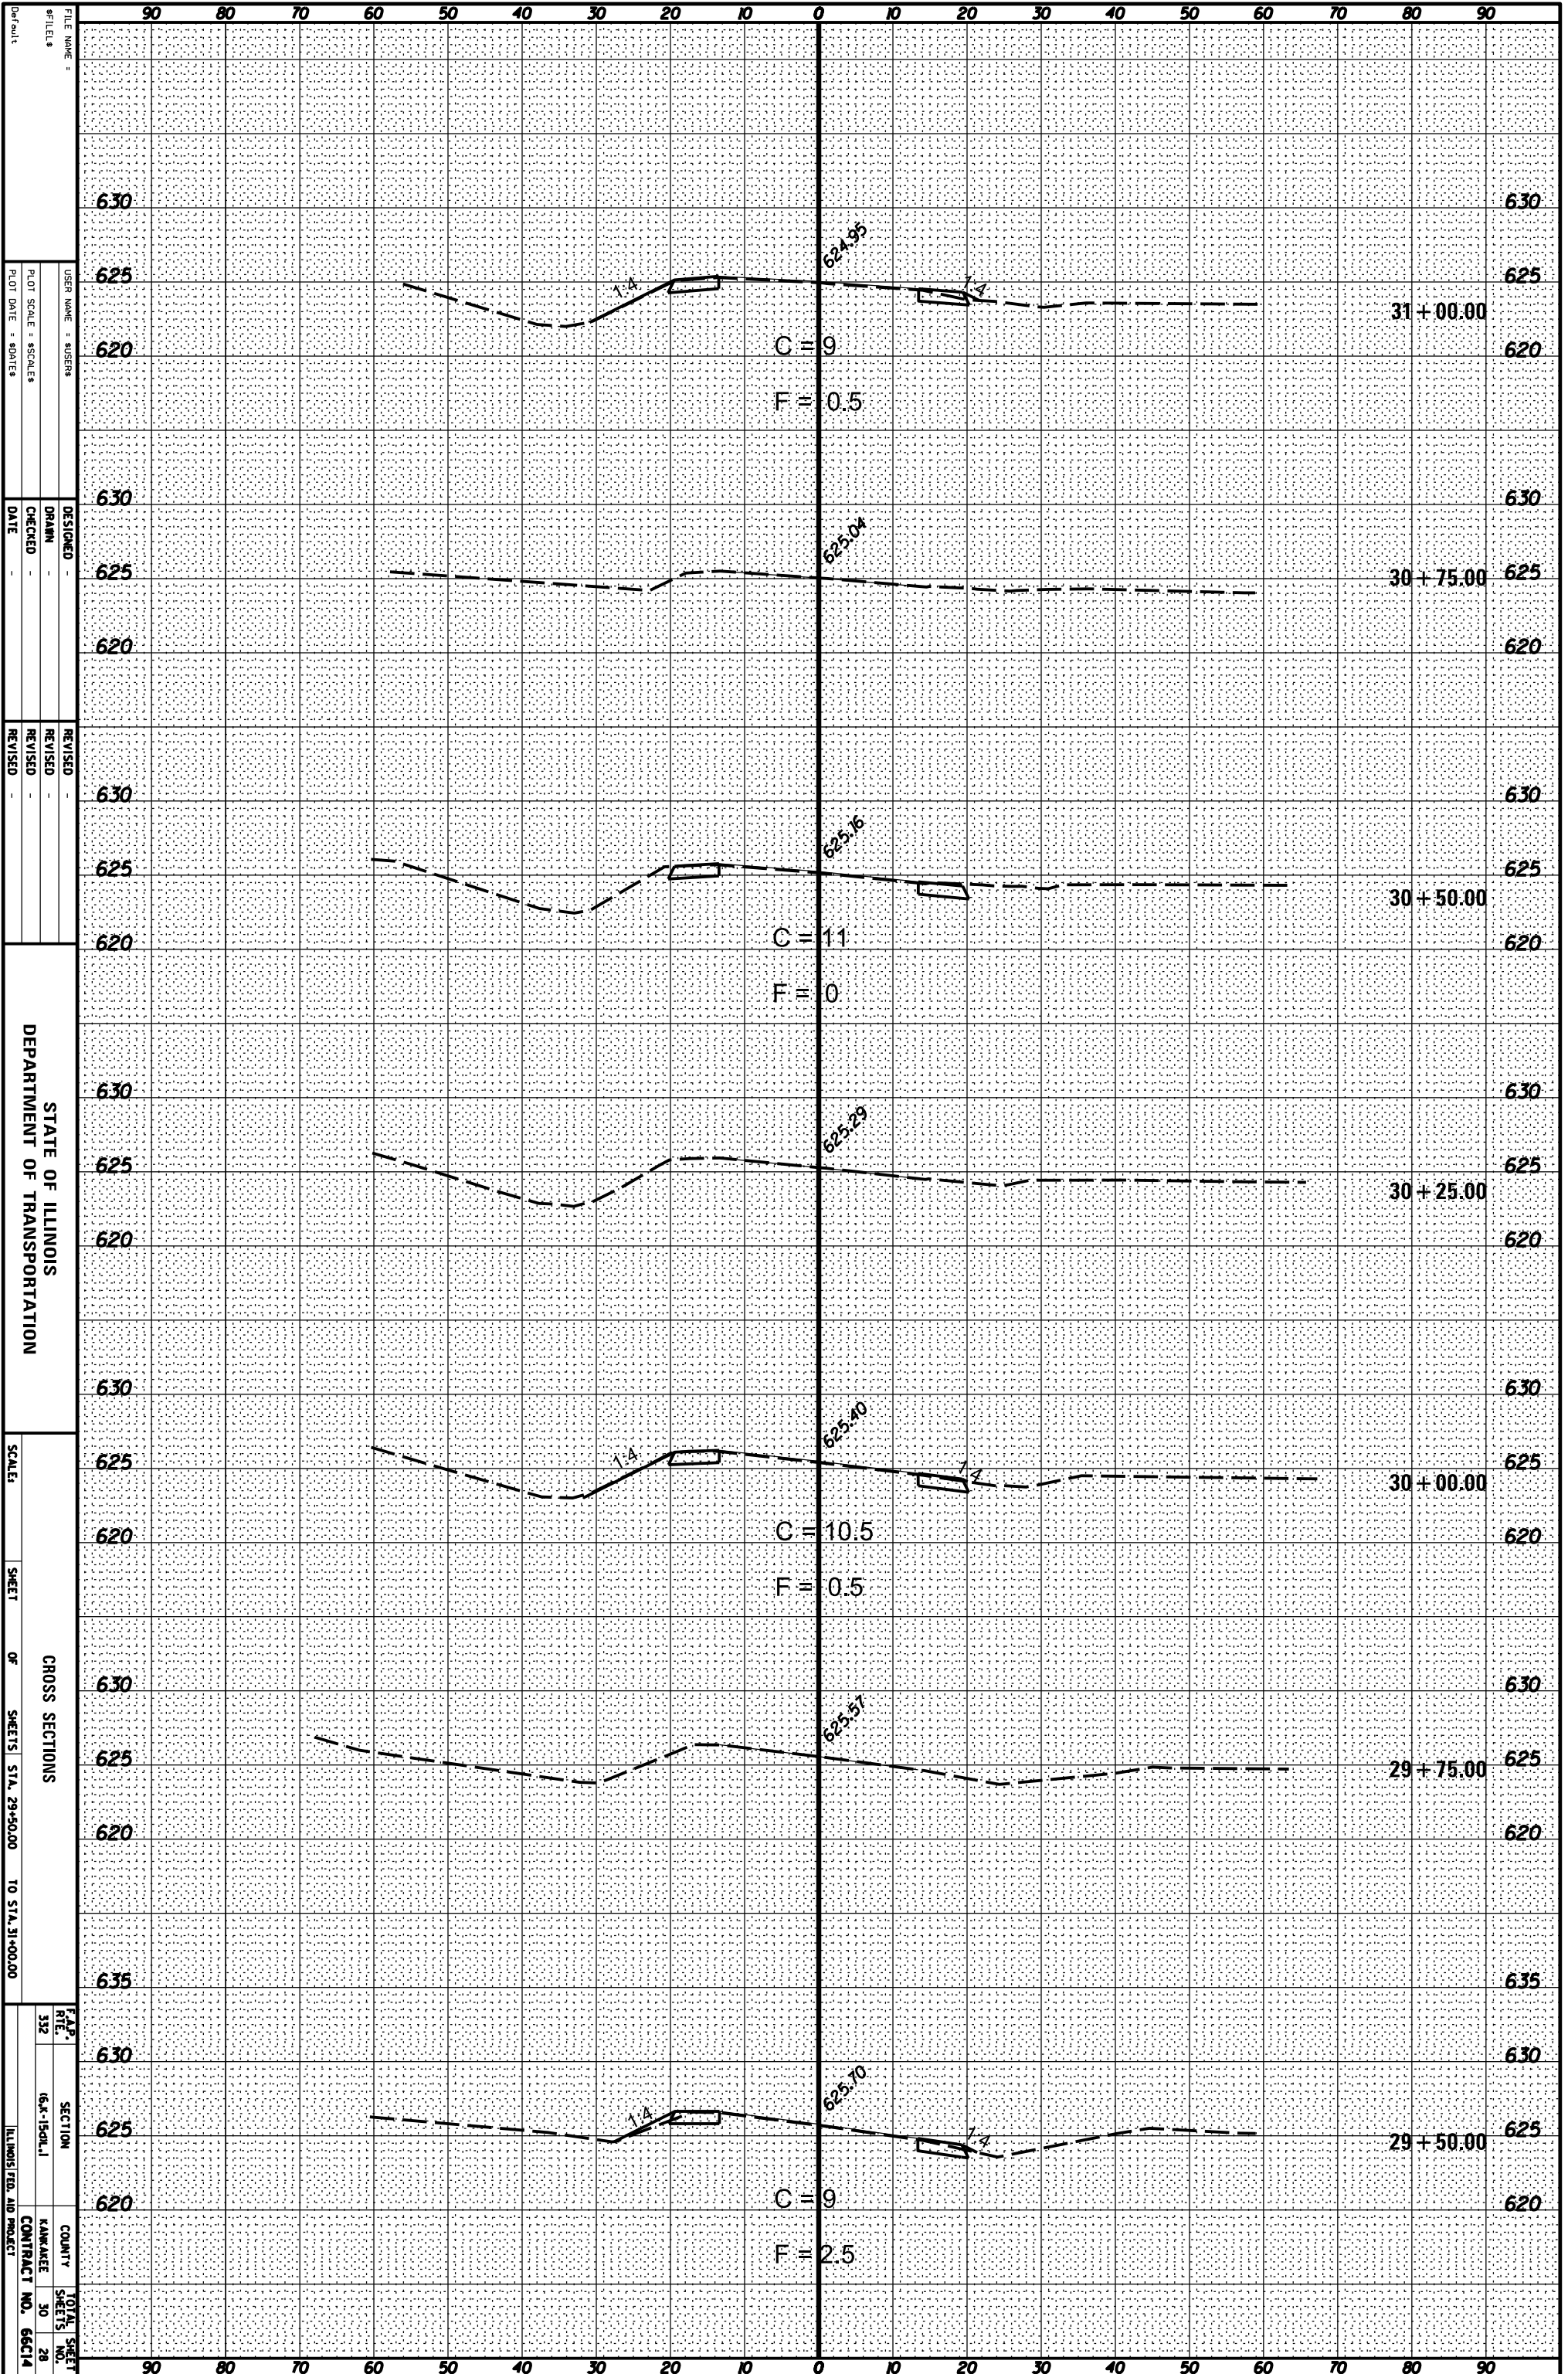

FILE NAME: \_\_\_\_\_  

DESIGNED: \_\_\_\_\_  
 DRAWN: \_\_\_\_\_  
 CHECKED: \_\_\_\_\_  
 DATE: \_\_\_\_\_

REVISOR: \_\_\_\_\_  
 REVISION: \_\_\_\_\_  
 REVISION: \_\_\_\_\_  
 REVISION: \_\_\_\_\_

STATE OF ILLINOIS  
 DEPARTMENT OF TRANSPORTATION

SCALE: \_\_\_\_\_  
 SHEET \_\_\_\_\_ OF \_\_\_\_\_ SHEETS  
 STA. 29+50.00 TO STA. 31+00.00

CROSS SECTIONS

F.A.P. RITE: 332  
 SECTION: 6A-1504.1  
 COUNTY: \_\_\_\_\_  
 CONTRACT NO.: 66C14

TOTAL SHEET NO.: 30  
 SHEET NO.: 28

ILLINOIS FED. AID PROJECT