
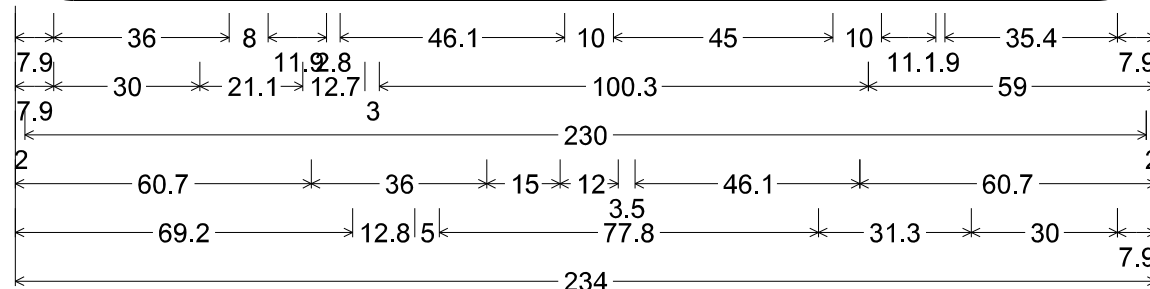


SIGN # 013: STATION 20+75 (RAMP A)

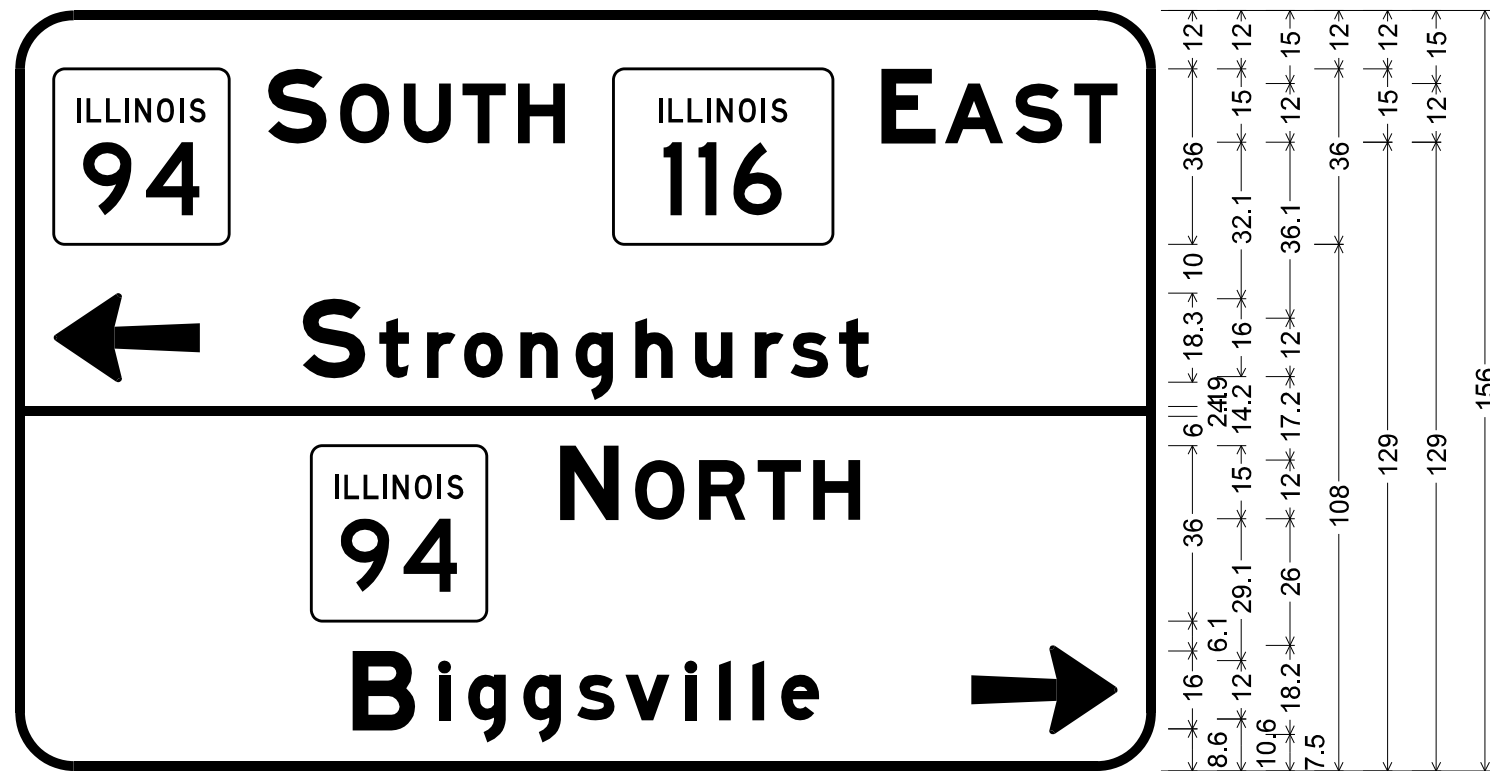

12.0" Radius, 2.0" Border, White on Green;
 [SOUTH] E Mod; [EAST] E Mod; Arrow 133 - 30.0" 180°; [Stronghurst] E Mod;
 [NORTH] E Mod; [Biggsville] E Mod; Arrow 133 - 30.0" 0°;
 Table of widths and spaces.

| | | | | | | | | | | | | | | | | | | | | | | | | | | | | | | | | | | | | | |
|------|----------|-------|------|----------|------|------|----------|----------|------|----------|----------|-----|----------|----------|-----|----------|----------|------|----------|----------|-----|----------|----------|-----|----------|----------|-----|----------|----------|-----|-----|----------|-----|-----|----------|-----|------|
| 7.9 | | 36.0 | 8.0 | S | 11.9 | 2.8 | O | 10.0 | 3.1 | U | 9.6 | 2.5 | T | 8.9 | 2.4 | H | 9.6 | 10.0 | | 45.0 | | | | | | | | | | | | | | | | | |
| | | | | E | 10.0 | 11.1 | 1.9 | A | 12.0 | 2.5 | S | 9.5 | 2.5 | T | 8.9 | 7.9 | | | | | | | | | | | | | | | | | | | | | |
| 7.9 | | 30.0 | | | | | | | | | | | | | | | | | | | | | | | | | | | | | | | | | | | |
| | | | | S | 21.1 | 12.7 | 3.0 | t | 6.0 | 3.8 | r | 5.8 | 1.8 | o | 7.8 | 3.7 | n | 7.7 | 3.6 | g | 7.7 | 4.6 | h | 7.7 | 4.6 | u | 7.6 | 4.6 | r | 5.9 | 1.5 | s | 7.6 | 2.3 | t | 6.0 | 59.0 |
| 2.0 | | 230.0 | 2.0 | | | | | | | | | | | | | | | | | | | | | | | | | | | | | | | | | | |
| 60.7 | | 36.0 | 15.0 | N | 12.0 | 3.5 | O | 10.0 | 3.1 | R | 9.5 | 2.5 | T | 8.9 | 2.5 | H | 9.6 | 60.7 | | | | | | | | | | | | | | | | | | | |
| 69.2 | B | 12.8 | 5.0 | I | 2.2 | 3.7 | g | 7.7 | 3.6 | g | 7.7 | 3.3 | s | 7.6 | 2.4 | v | 8.9 | 3.4 | I | 2.3 | 4.6 | I | 2.2 | 4.6 | I | 2.3 | 3.6 | e | 7.7 | | | | | | | | |
| | | | | | 31.3 | 30.0 | 7.9 | | | | | | | | | | | | | | | | | | | | | | | | | | | | | | |