


DATE	
BY	
FINAL SURVEY	SURVEYED
NOTE BOOK	PLOTTED
NO.	TEMPLATE
	AREAS CHECKED

DATE	
BY	
ORIGINAL SURVEY	SURVEYED
NOTE BOOK	PLOTTED
NO.	TEMPLATE
	AREAS CHECKED

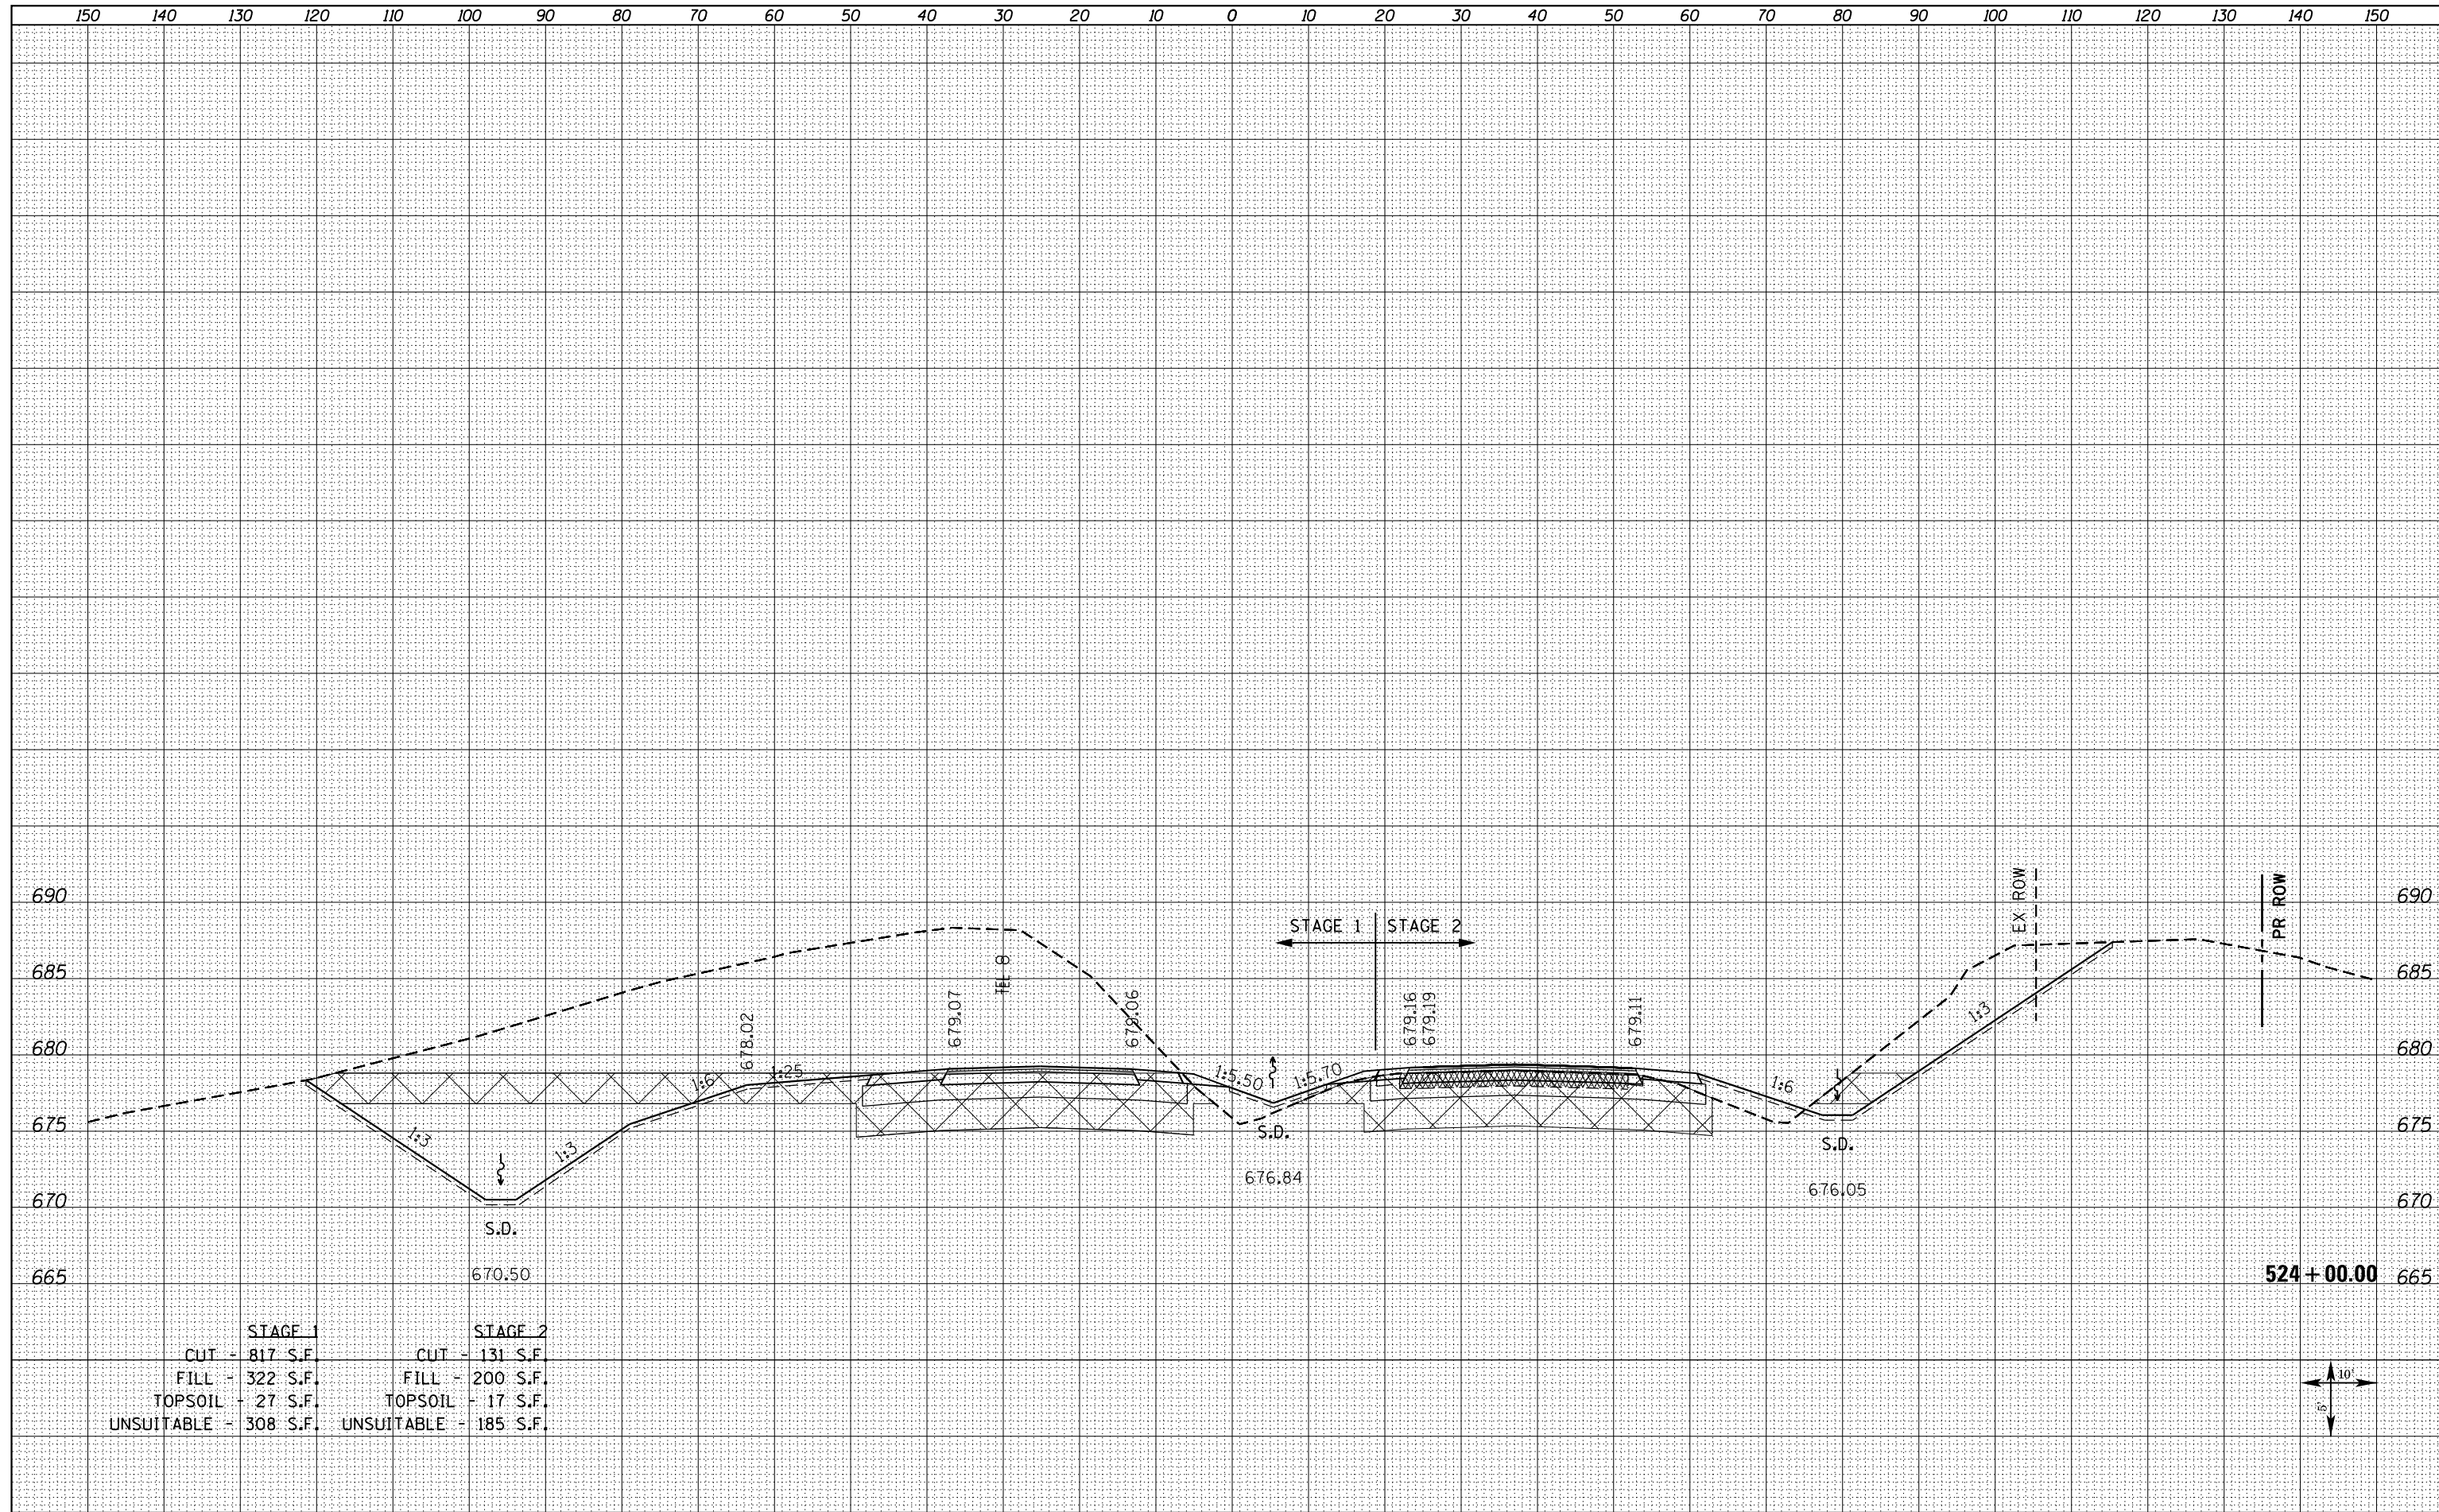

STAGE 1		STAGE 2	
CUT	- 817 S.F.	CUT	- 131 S.F.
FILL	- 322 S.F.	FILL	- 200 S.F.
TOPSOIL	- 27 S.F.	TOPSOIL	- 17 S.F.
UNSUITABLE	- 308 S.F.	UNSUITABLE	- 185 S.F.