


DATE	
BY	
FINAL SURVEY	SURVEYED
NOTE BOOK	PLOTTED
NO.	TEMPLATE
	AREAS CHECKED

DATE	
BY	
ORIGINAL SURVEY	SURVEYED
NOTE BOOK	PLOTTED
NO.	TEMPLATE
	AREAS CHECKED

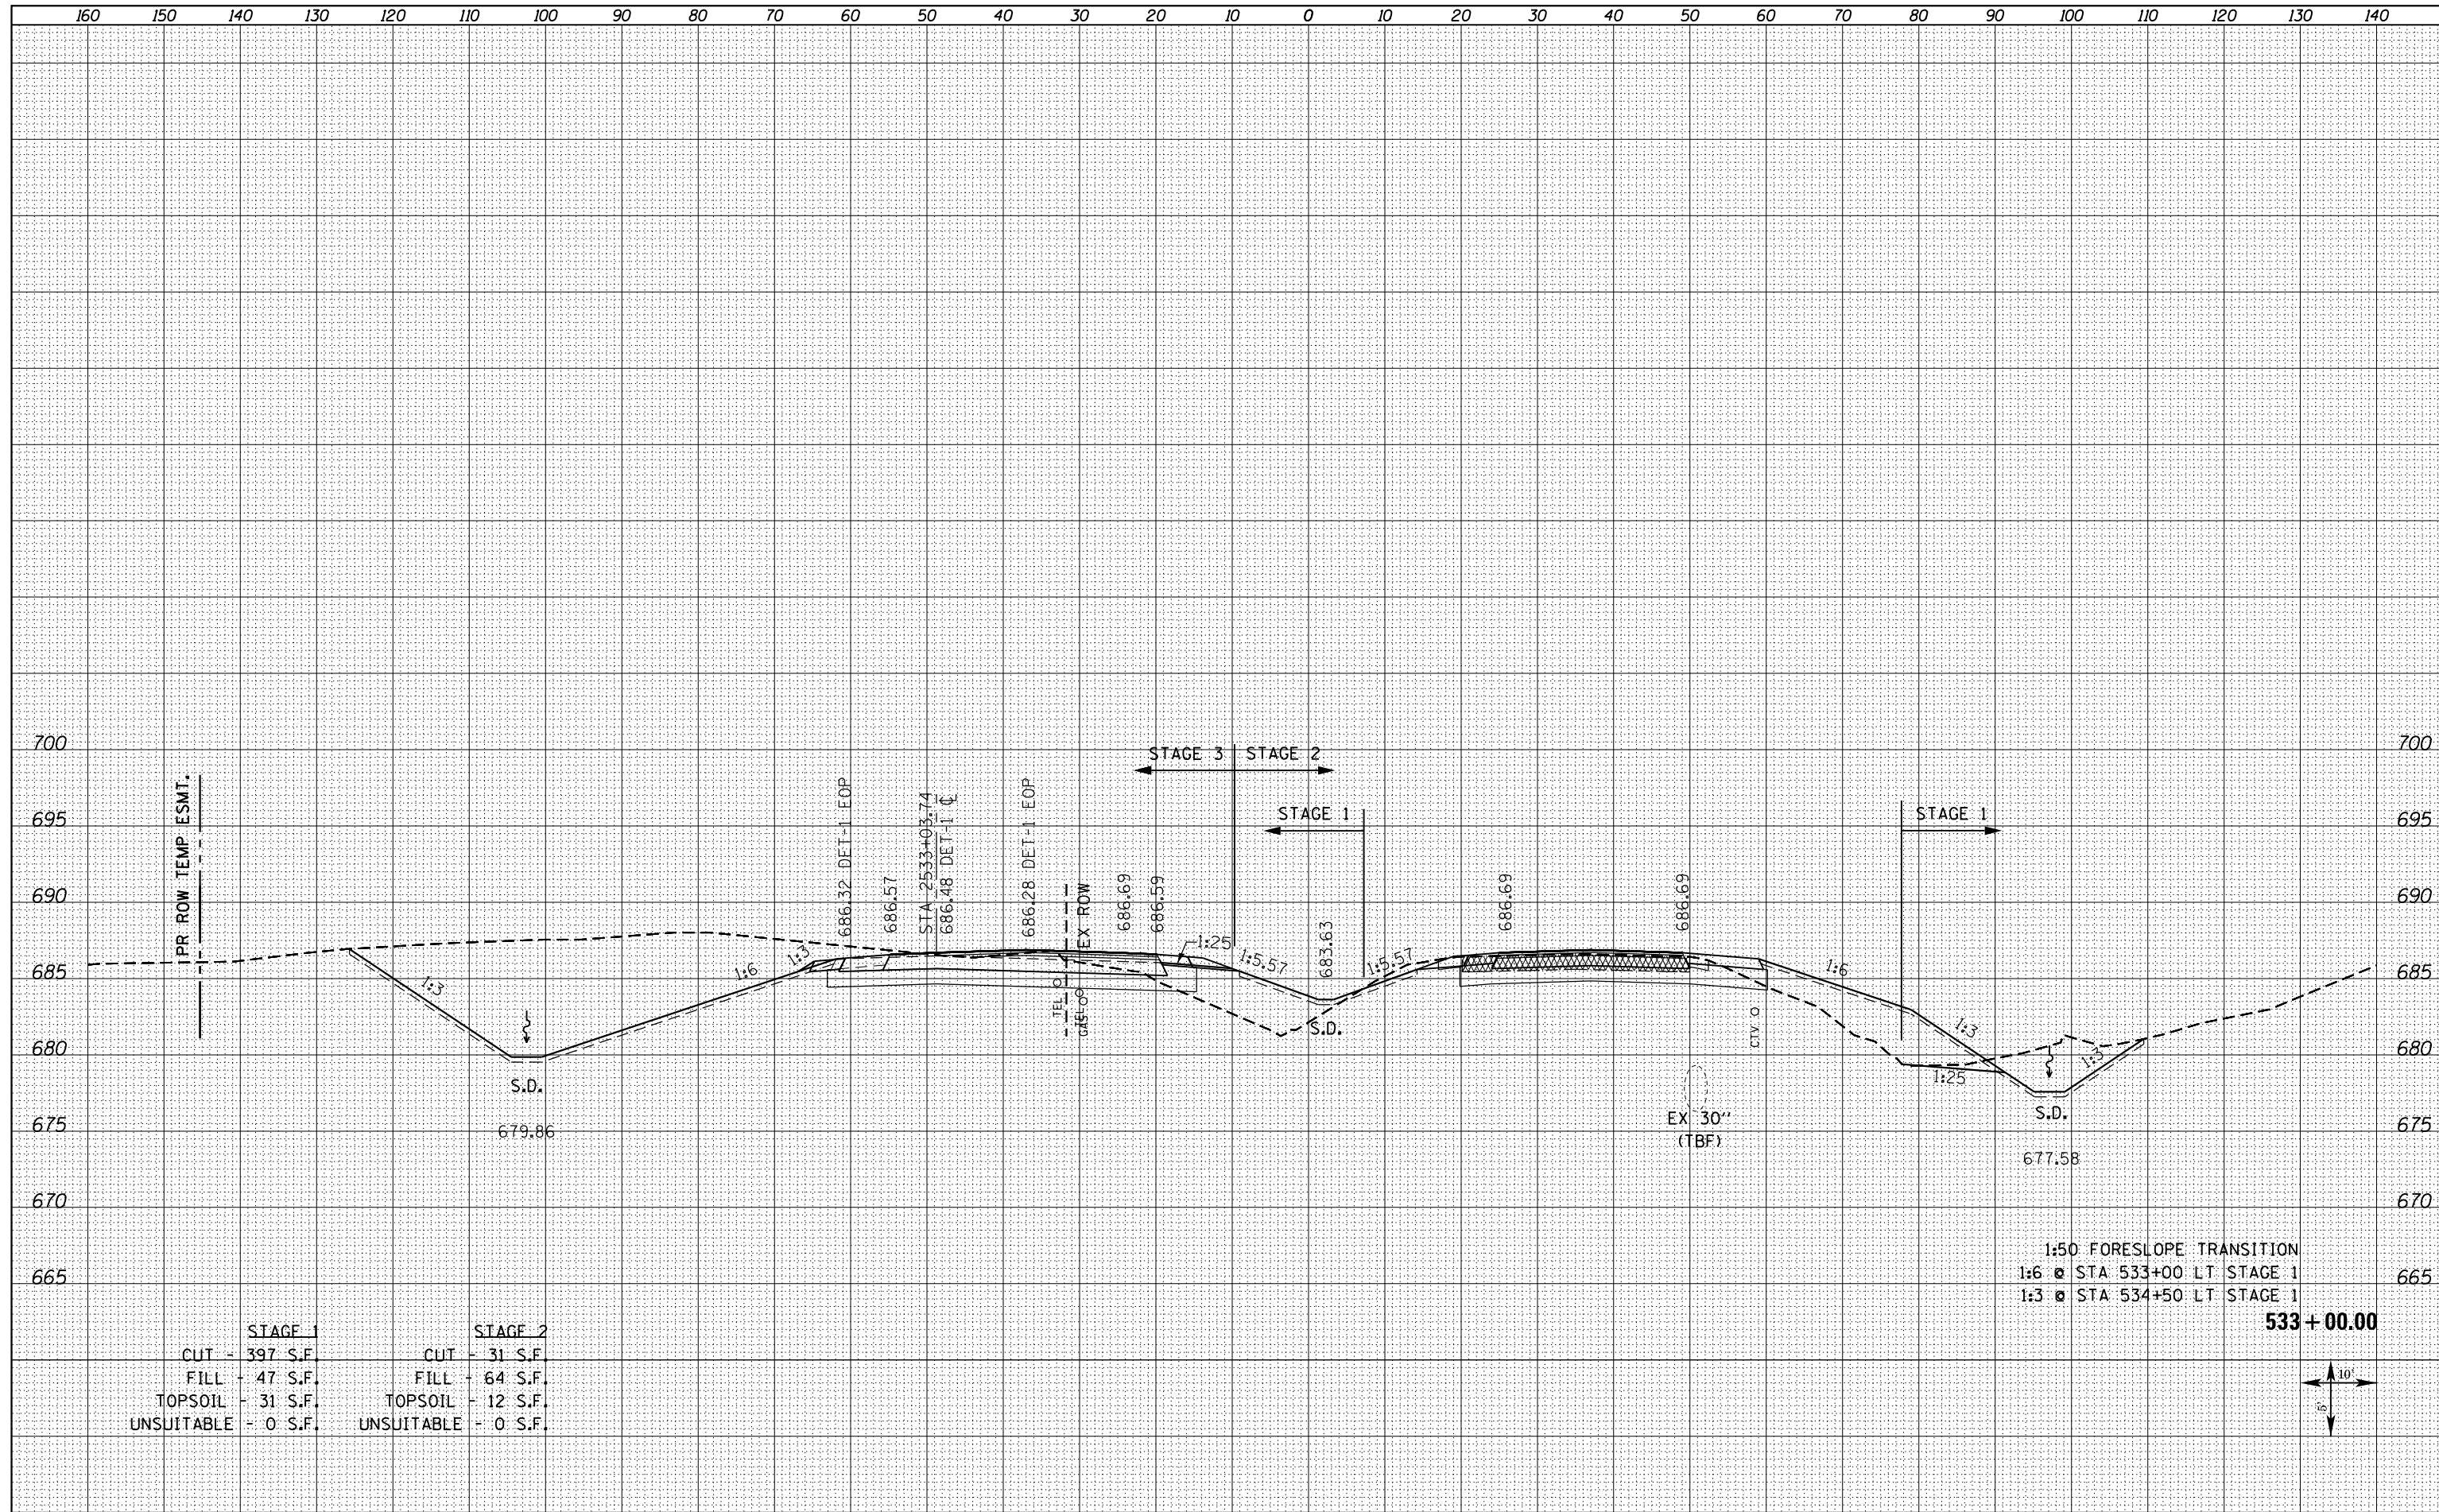

STAGE 1		STAGE 2	
CUT	- 397 S.F.	CUT	- 31 S.F.
FILL	- 47 S.F.	FILL	- 64 S.F.
TOPSOIL	- 31 S.F.	TOPSOIL	- 12 S.F.
UNSUITABLE	- 0 S.F.	UNSUITABLE	- 0 S.F.

**533 + 00.00**

