


DATE	
BY	
ORIGINAL SURVEY	
SURVEYED	
PLOTTED	
TEMPLATE	
AREAS CHECKED	
NO.	

DATE	
BY	
ORIGINAL SURVEY	
SURVEYED	
PLOTTED	
TEMPLATE	
AREAS CHECKED	
NO.	

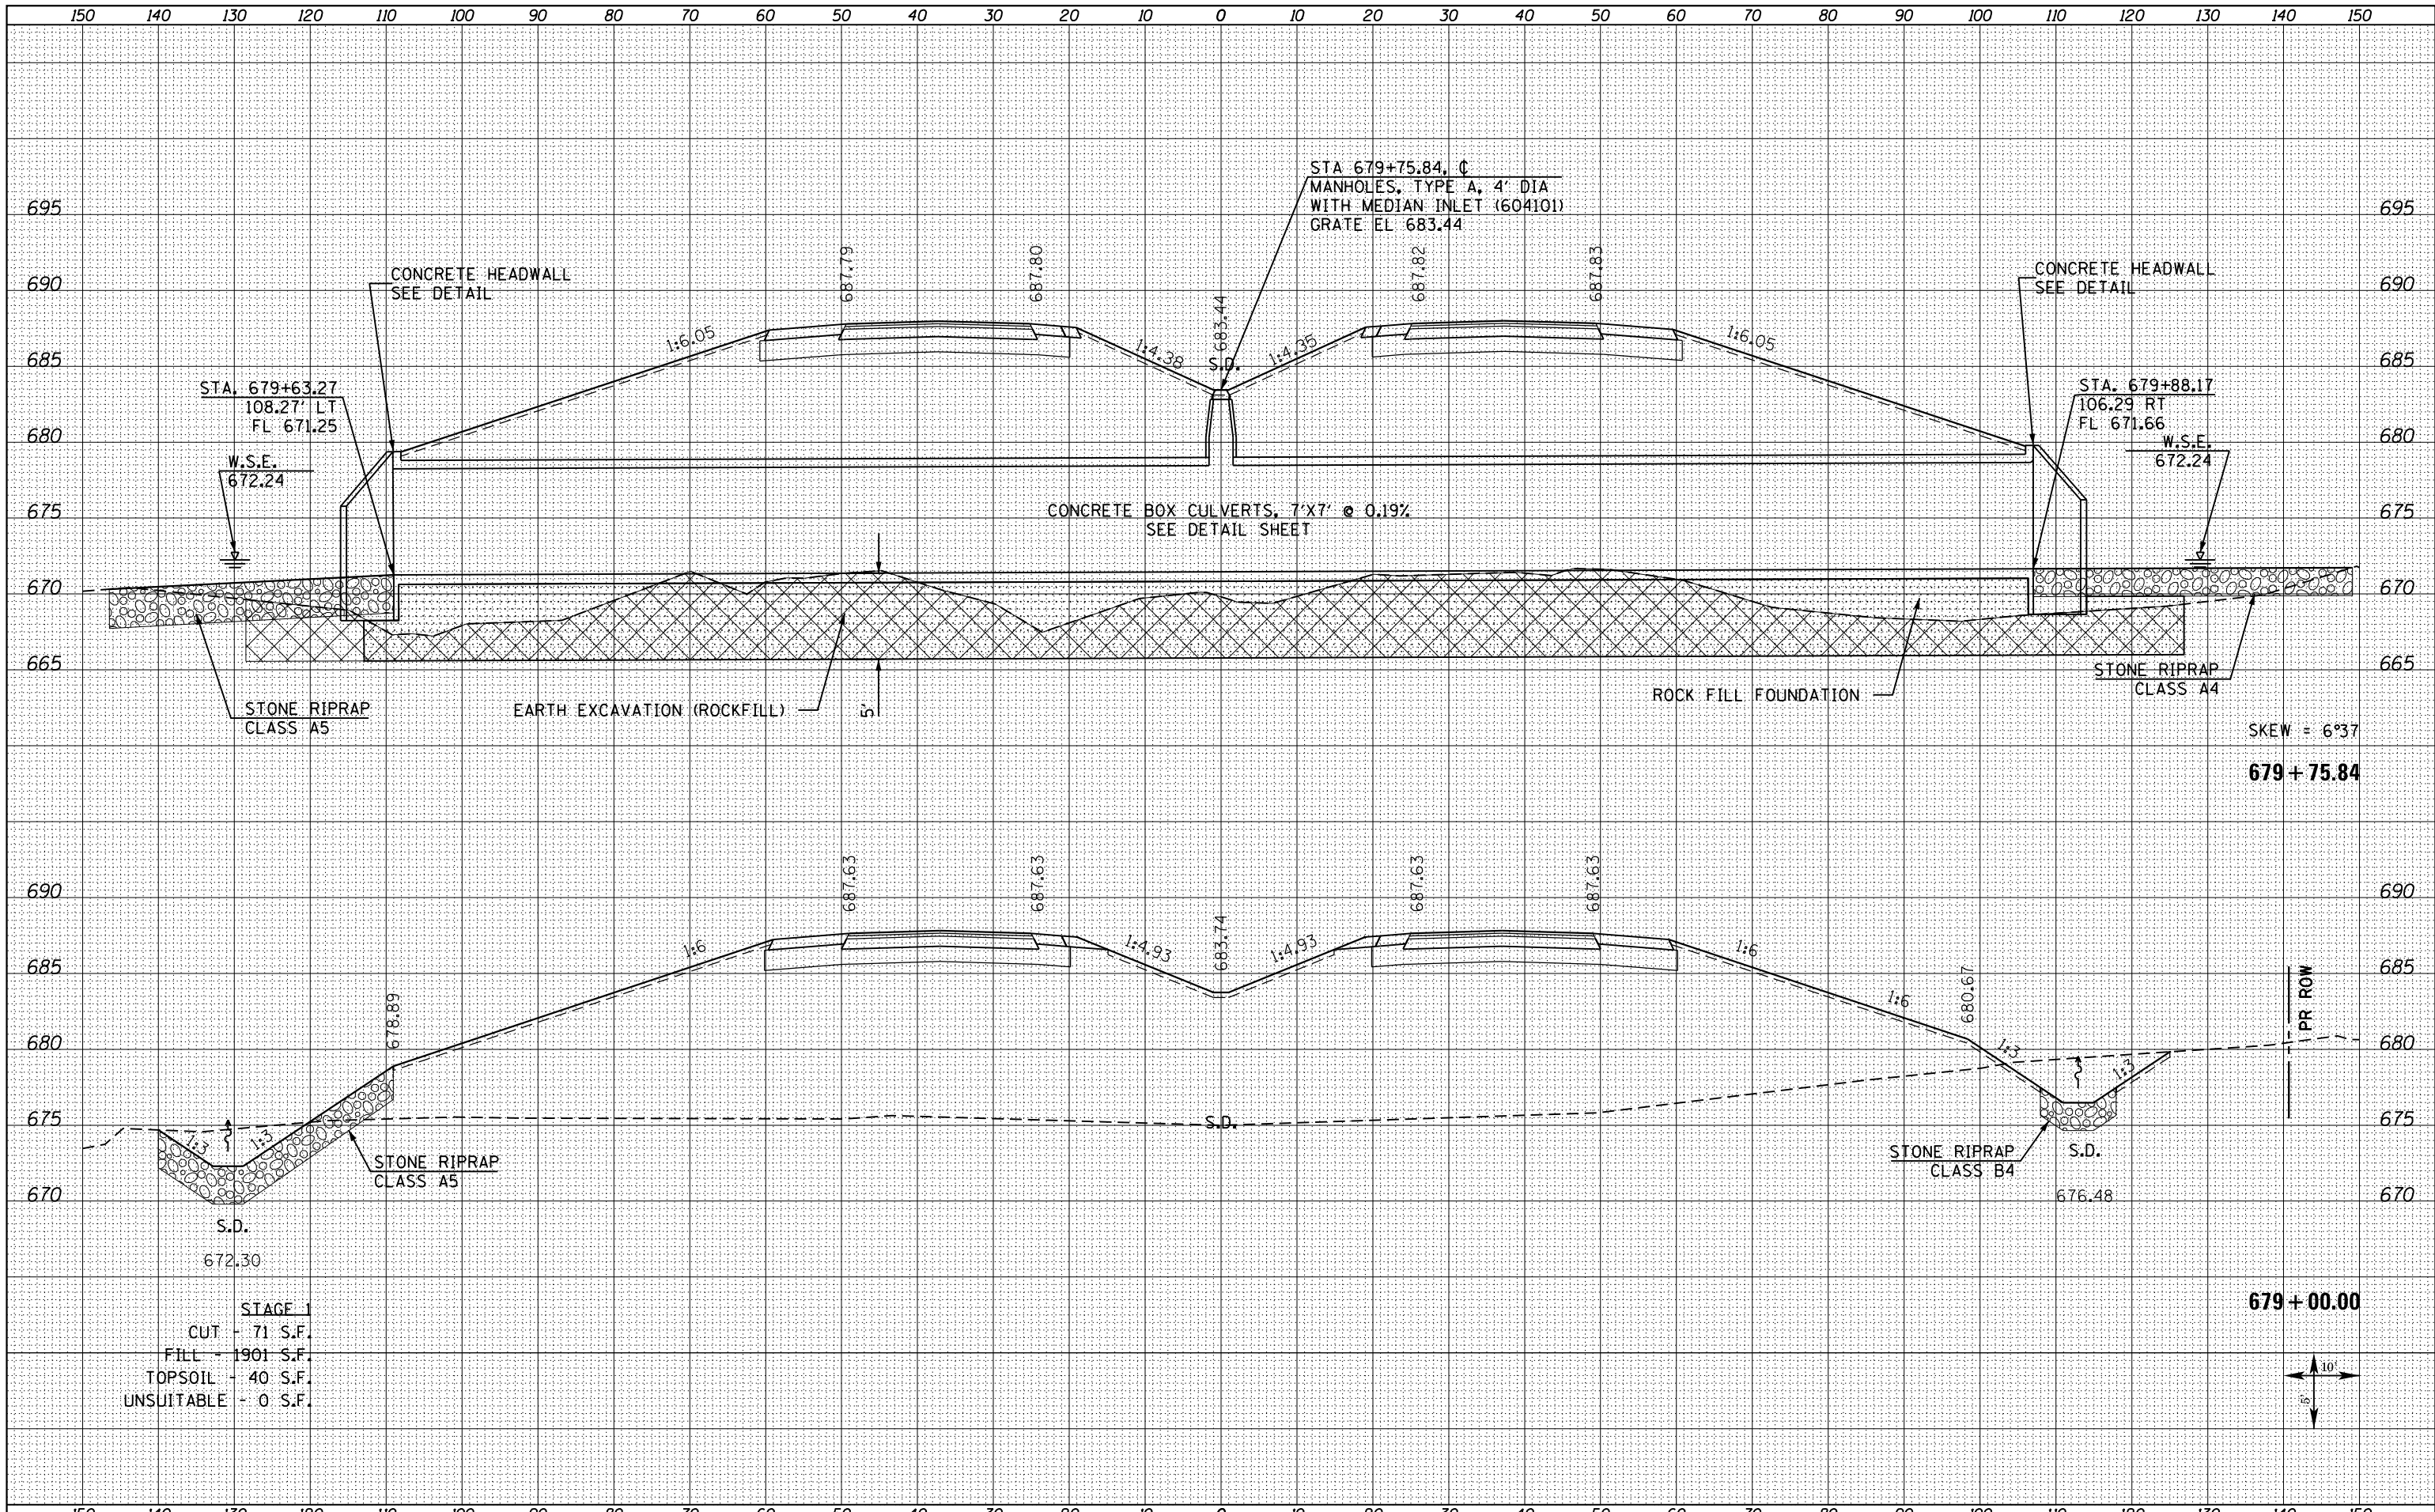

STAGE 1  
 CUT - 71 S.F.  
 FILL - 1901 S.F.  
 TOPSOIL - 40 S.F.  
 UNSUITABLE - 0 S.F.

