



DATE	
BY	
FINISHED SURVEY	
PLOTTED	
TEMPLATE	
NOTE BOOK	
AREAS CHECKED	
NO.	

DATE	
BY	
ORIGINAL SURVEY	
PLOTTED	
TEMPLATE	
NOTE BOOK	
AREAS CHECKED	
NO.	

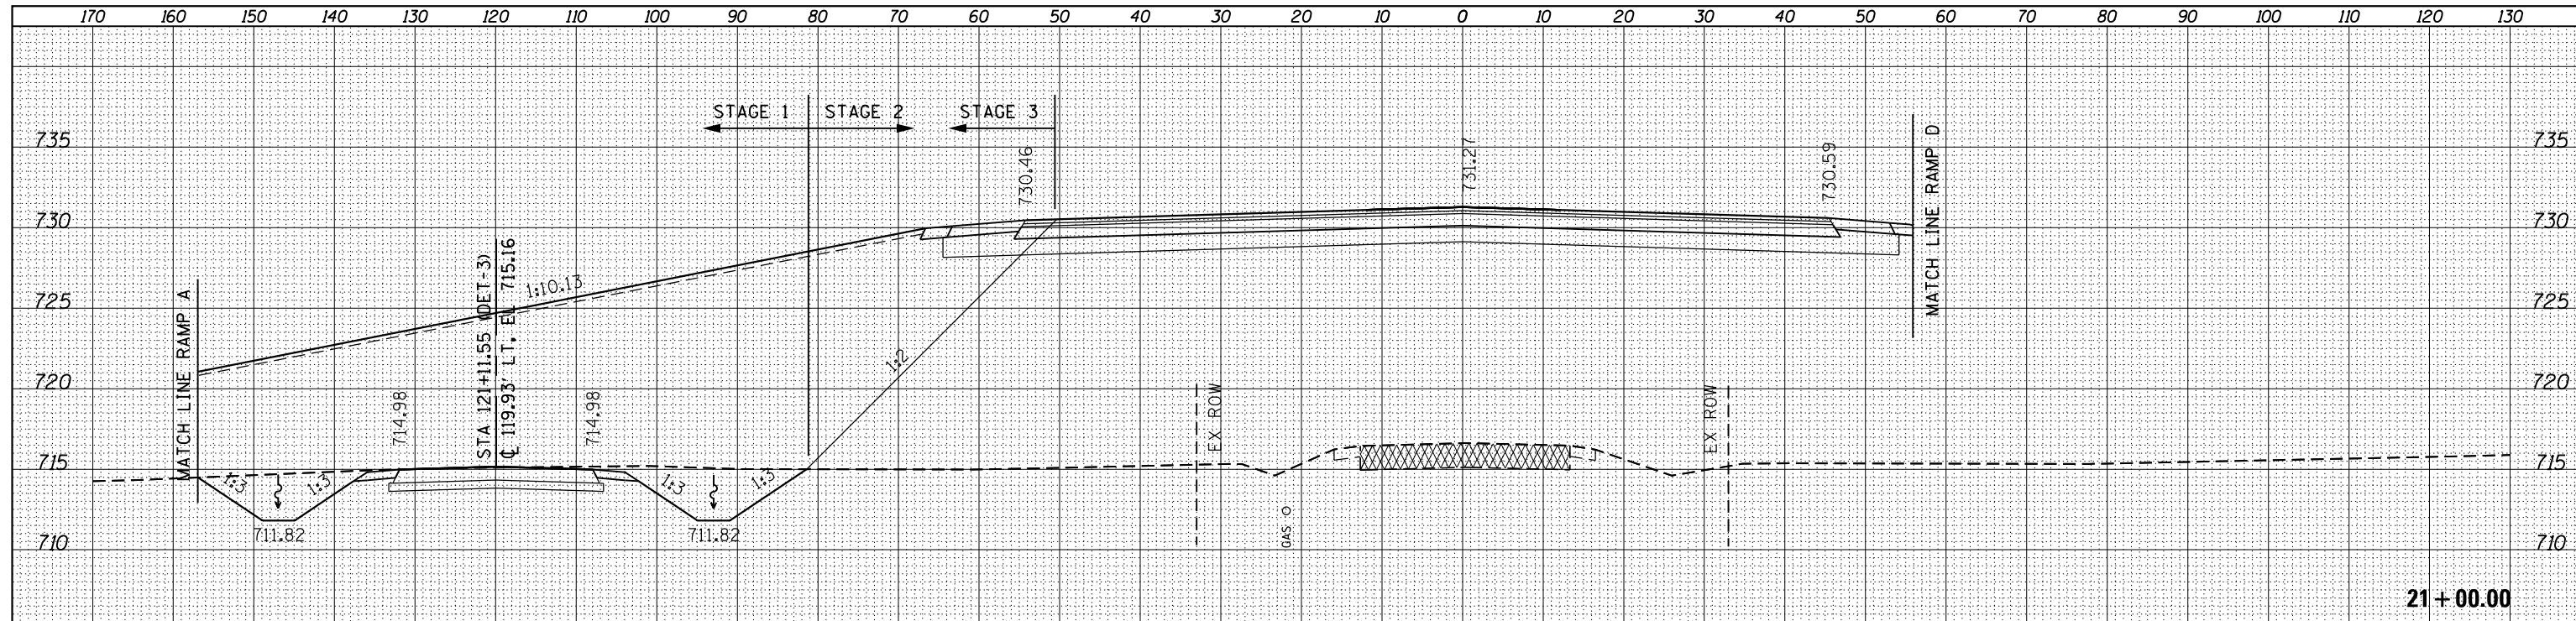

	STAGE 1	STAGE 2	STAGE 3
CUT	- 109 S.F.	- 0 S.F.	- 0 S.F.
FILL	- 0 S.F.	- 1689 S.F.	- 1032 S.F.
TOPSOIL	- 0 S.F.	- 0 S.F.	- 29 S.F.
UNSUITABLE	- 0 S.F.	- 0 S.F.	- 0 S.F.

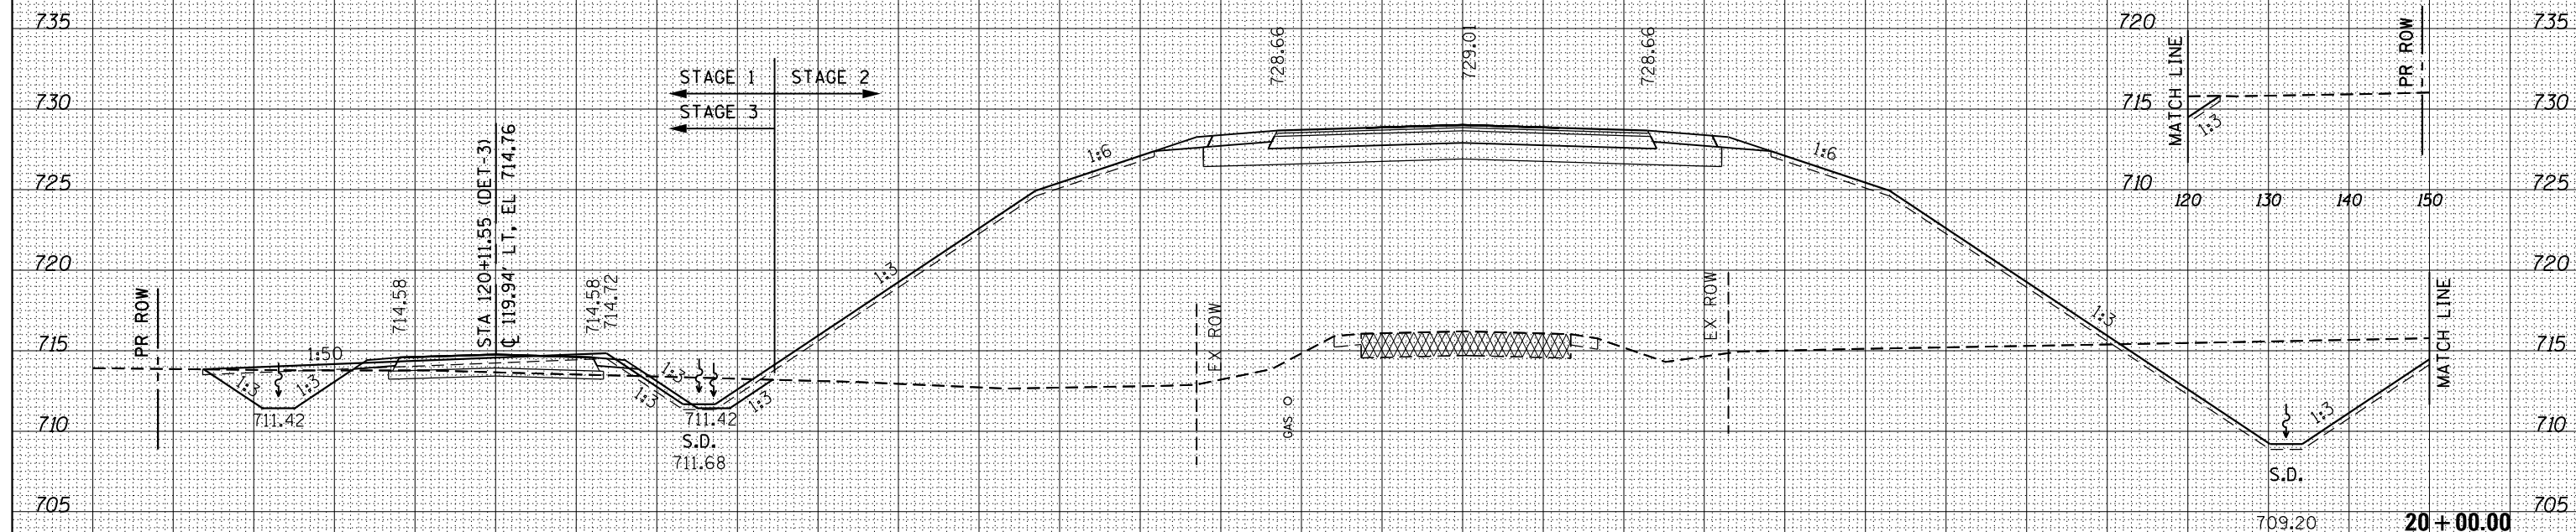

	STAGE 1	STAGE 2	STAGE 3
CUT	- 45 S.F.	- 163 S.F.	- 5 S.F.
FILL	- 8 S.F.	- 1627 S.F.	- 39 S.F.
TOPSOIL	- 0 S.F.	- 45 S.F.	- 23 S.F.
UNSUITABLE	- 0 S.F.	- 0 S.F.	- 0 S.F.