


DATE	
BY	
SURVEYED	
PLOTTED	
TEMPLATE	
AREAS CHECKED	
FINAL SURVEY	
NOTE BOOK	
NO.	

DATE	
BY	
SURVEYED	
PLOTTED	
TEMPLATE	
AREAS CHECKED	
ORIGINAL SURVEY	
NOTE BOOK	
NO.	

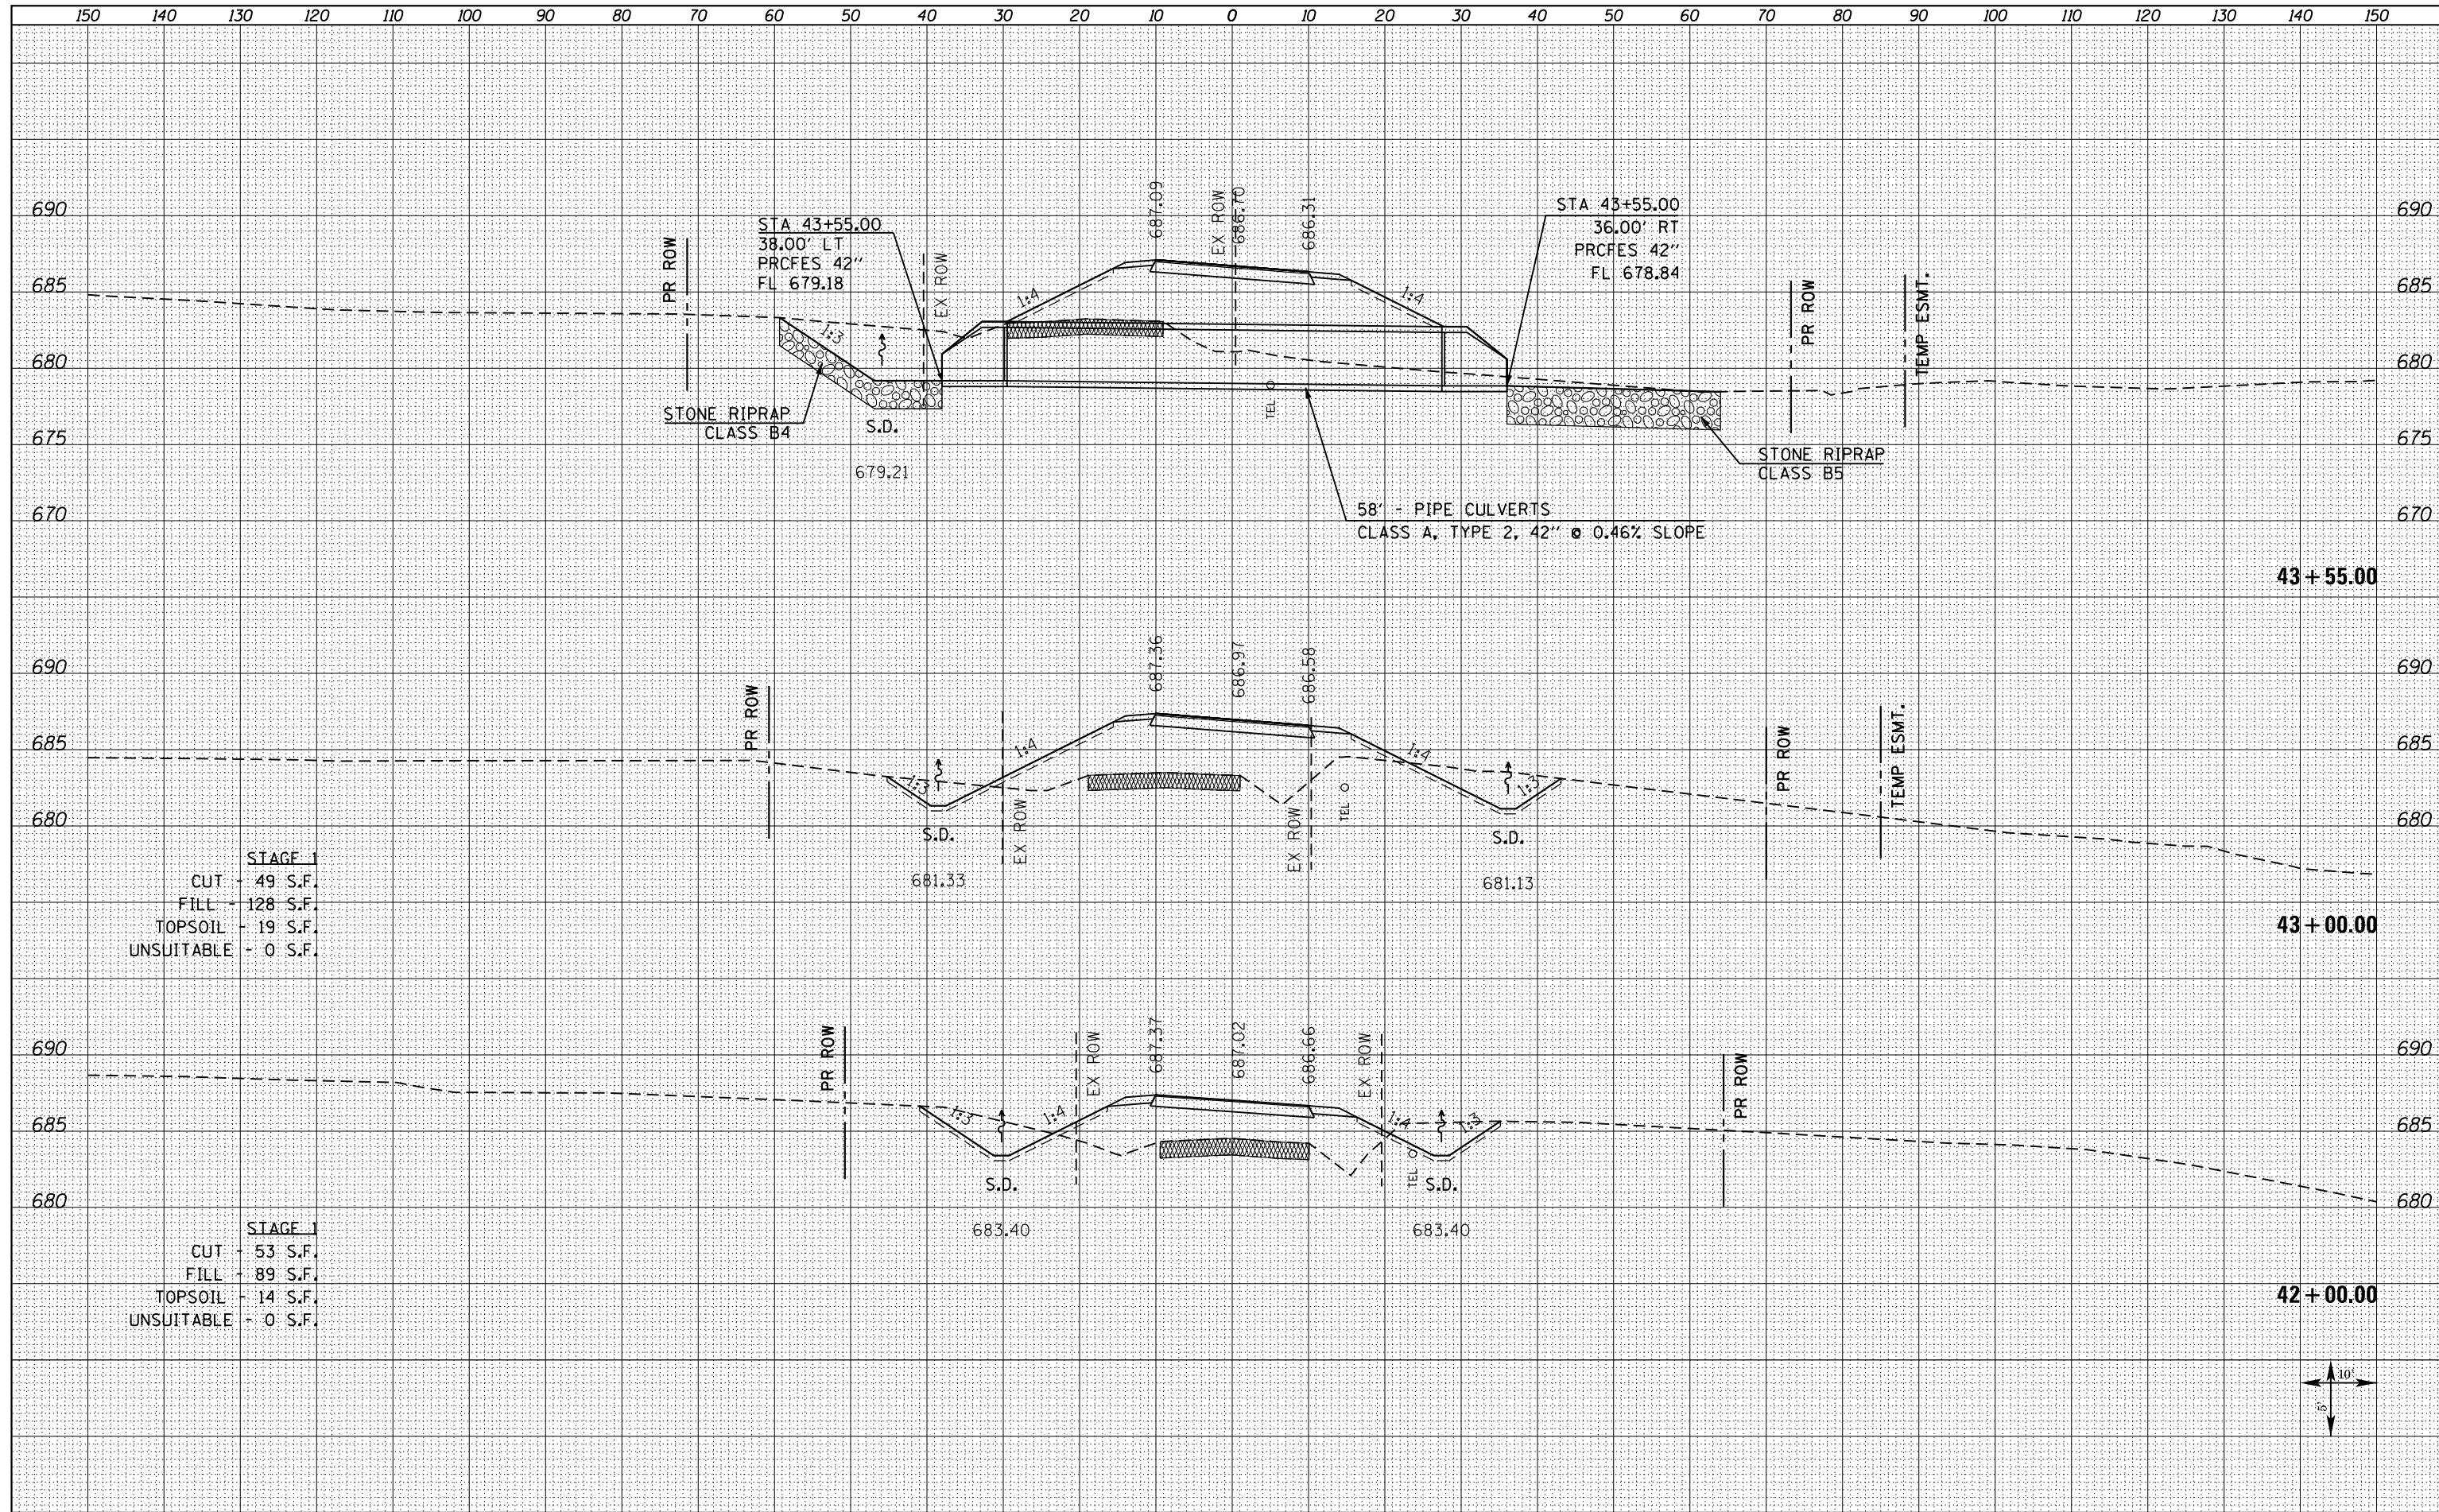

STAGE 1  
 CUT - 49 S.F.  
 FILL - 128 S.F.  
 TOPSOIL - 19 S.F.  
 UNSUITABLE - 0 S.F.

STAGE 1  
 CUT - 53 S.F.  
 FILL - 89 S.F.  
 TOPSOIL - 14 S.F.  
 UNSUITABLE - 0 S.F.

