


F.A. RTE.	SECTION	COUNTY	TOTAL SHEETS	SHEET NO.
322	11-13	CHRISTIAN	437	318
STA.		TO STA.		
FED. ROAD DIST. NO.		ILLINOIS FED. AID PROJECT		

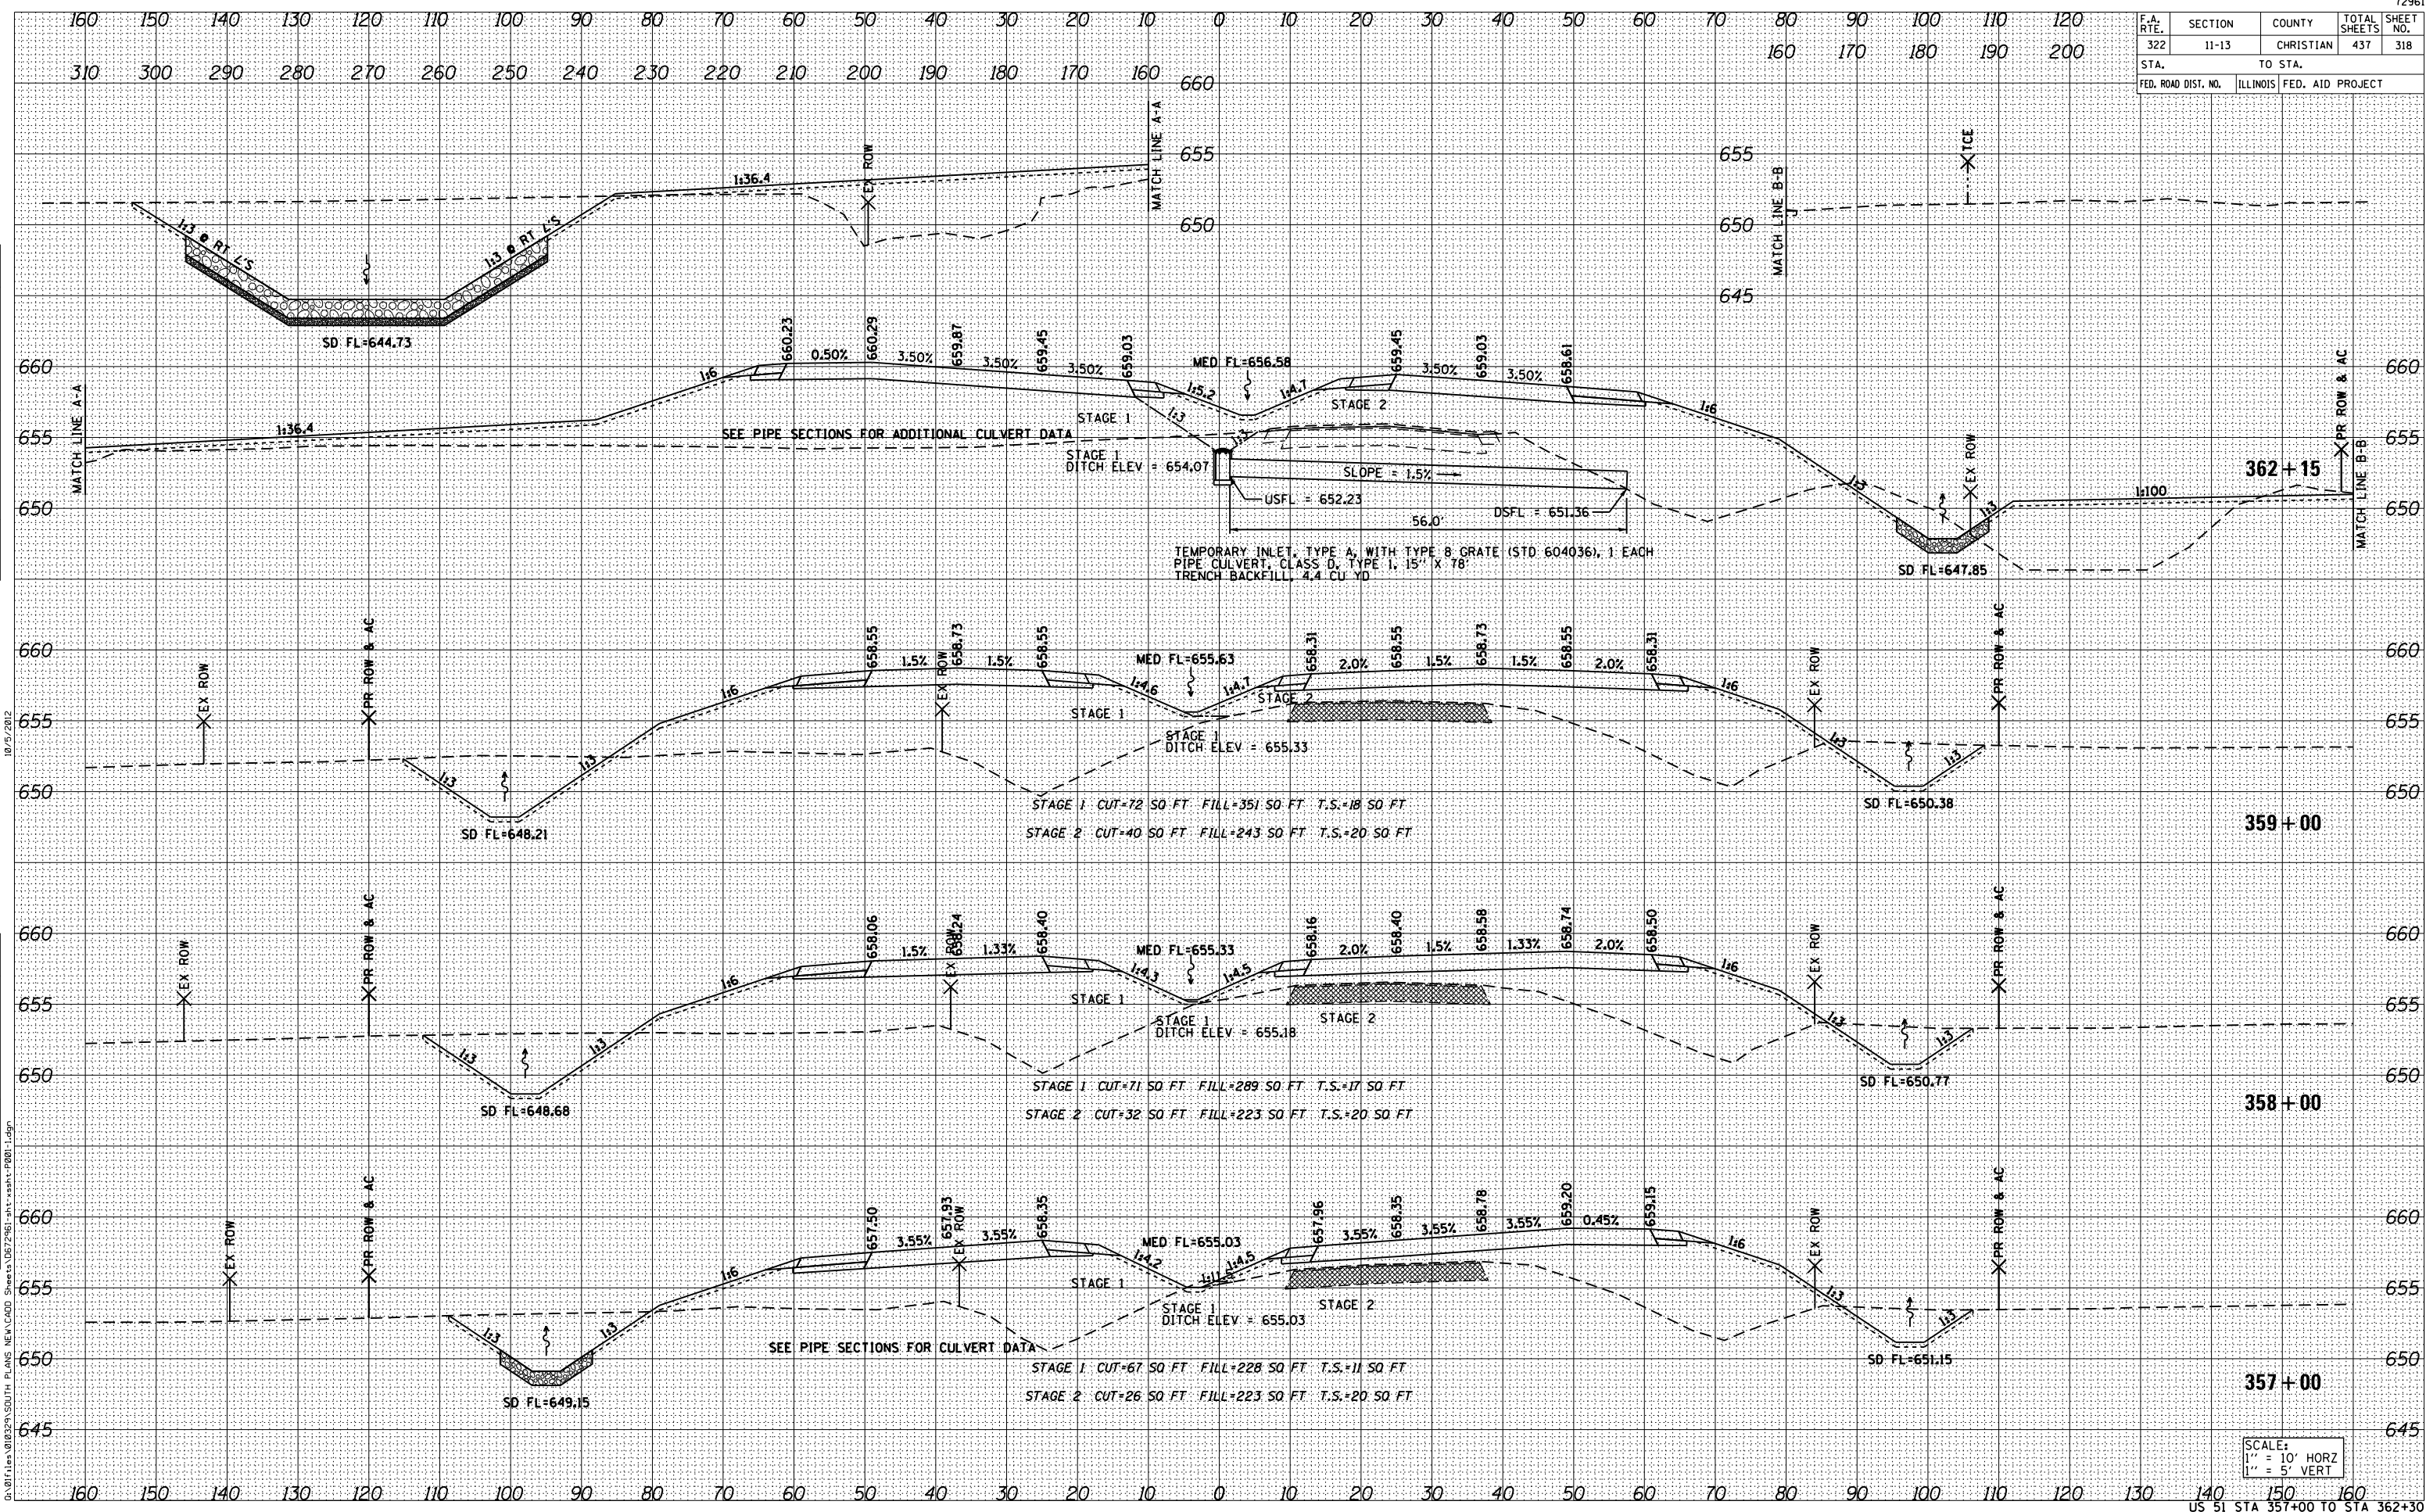

DATE	BY
DATE	BY
DATE	BY
DATE	BY
DATE	BY
DATE	BY

DATE	BY
DATE	BY
DATE	BY
DATE	BY
DATE	BY
DATE	BY

0:\01\11-01\0123\9\SD\TH PLANS NEW\CADD Sheets\067961-11-13\ssshy-PR01.dgn

SCALE:  
1" = 10' HORIZ  
1" = 5' VERT