


F.A. RTE.	SECTION	COUNTY	TOTAL SHEETS	SHEET NO.
322	11-13	CHRISTIAN	437	341
STA.		TO STA.		
FED. ROAD DIST. NO.		ILLINOIS FED. AID PROJECT		

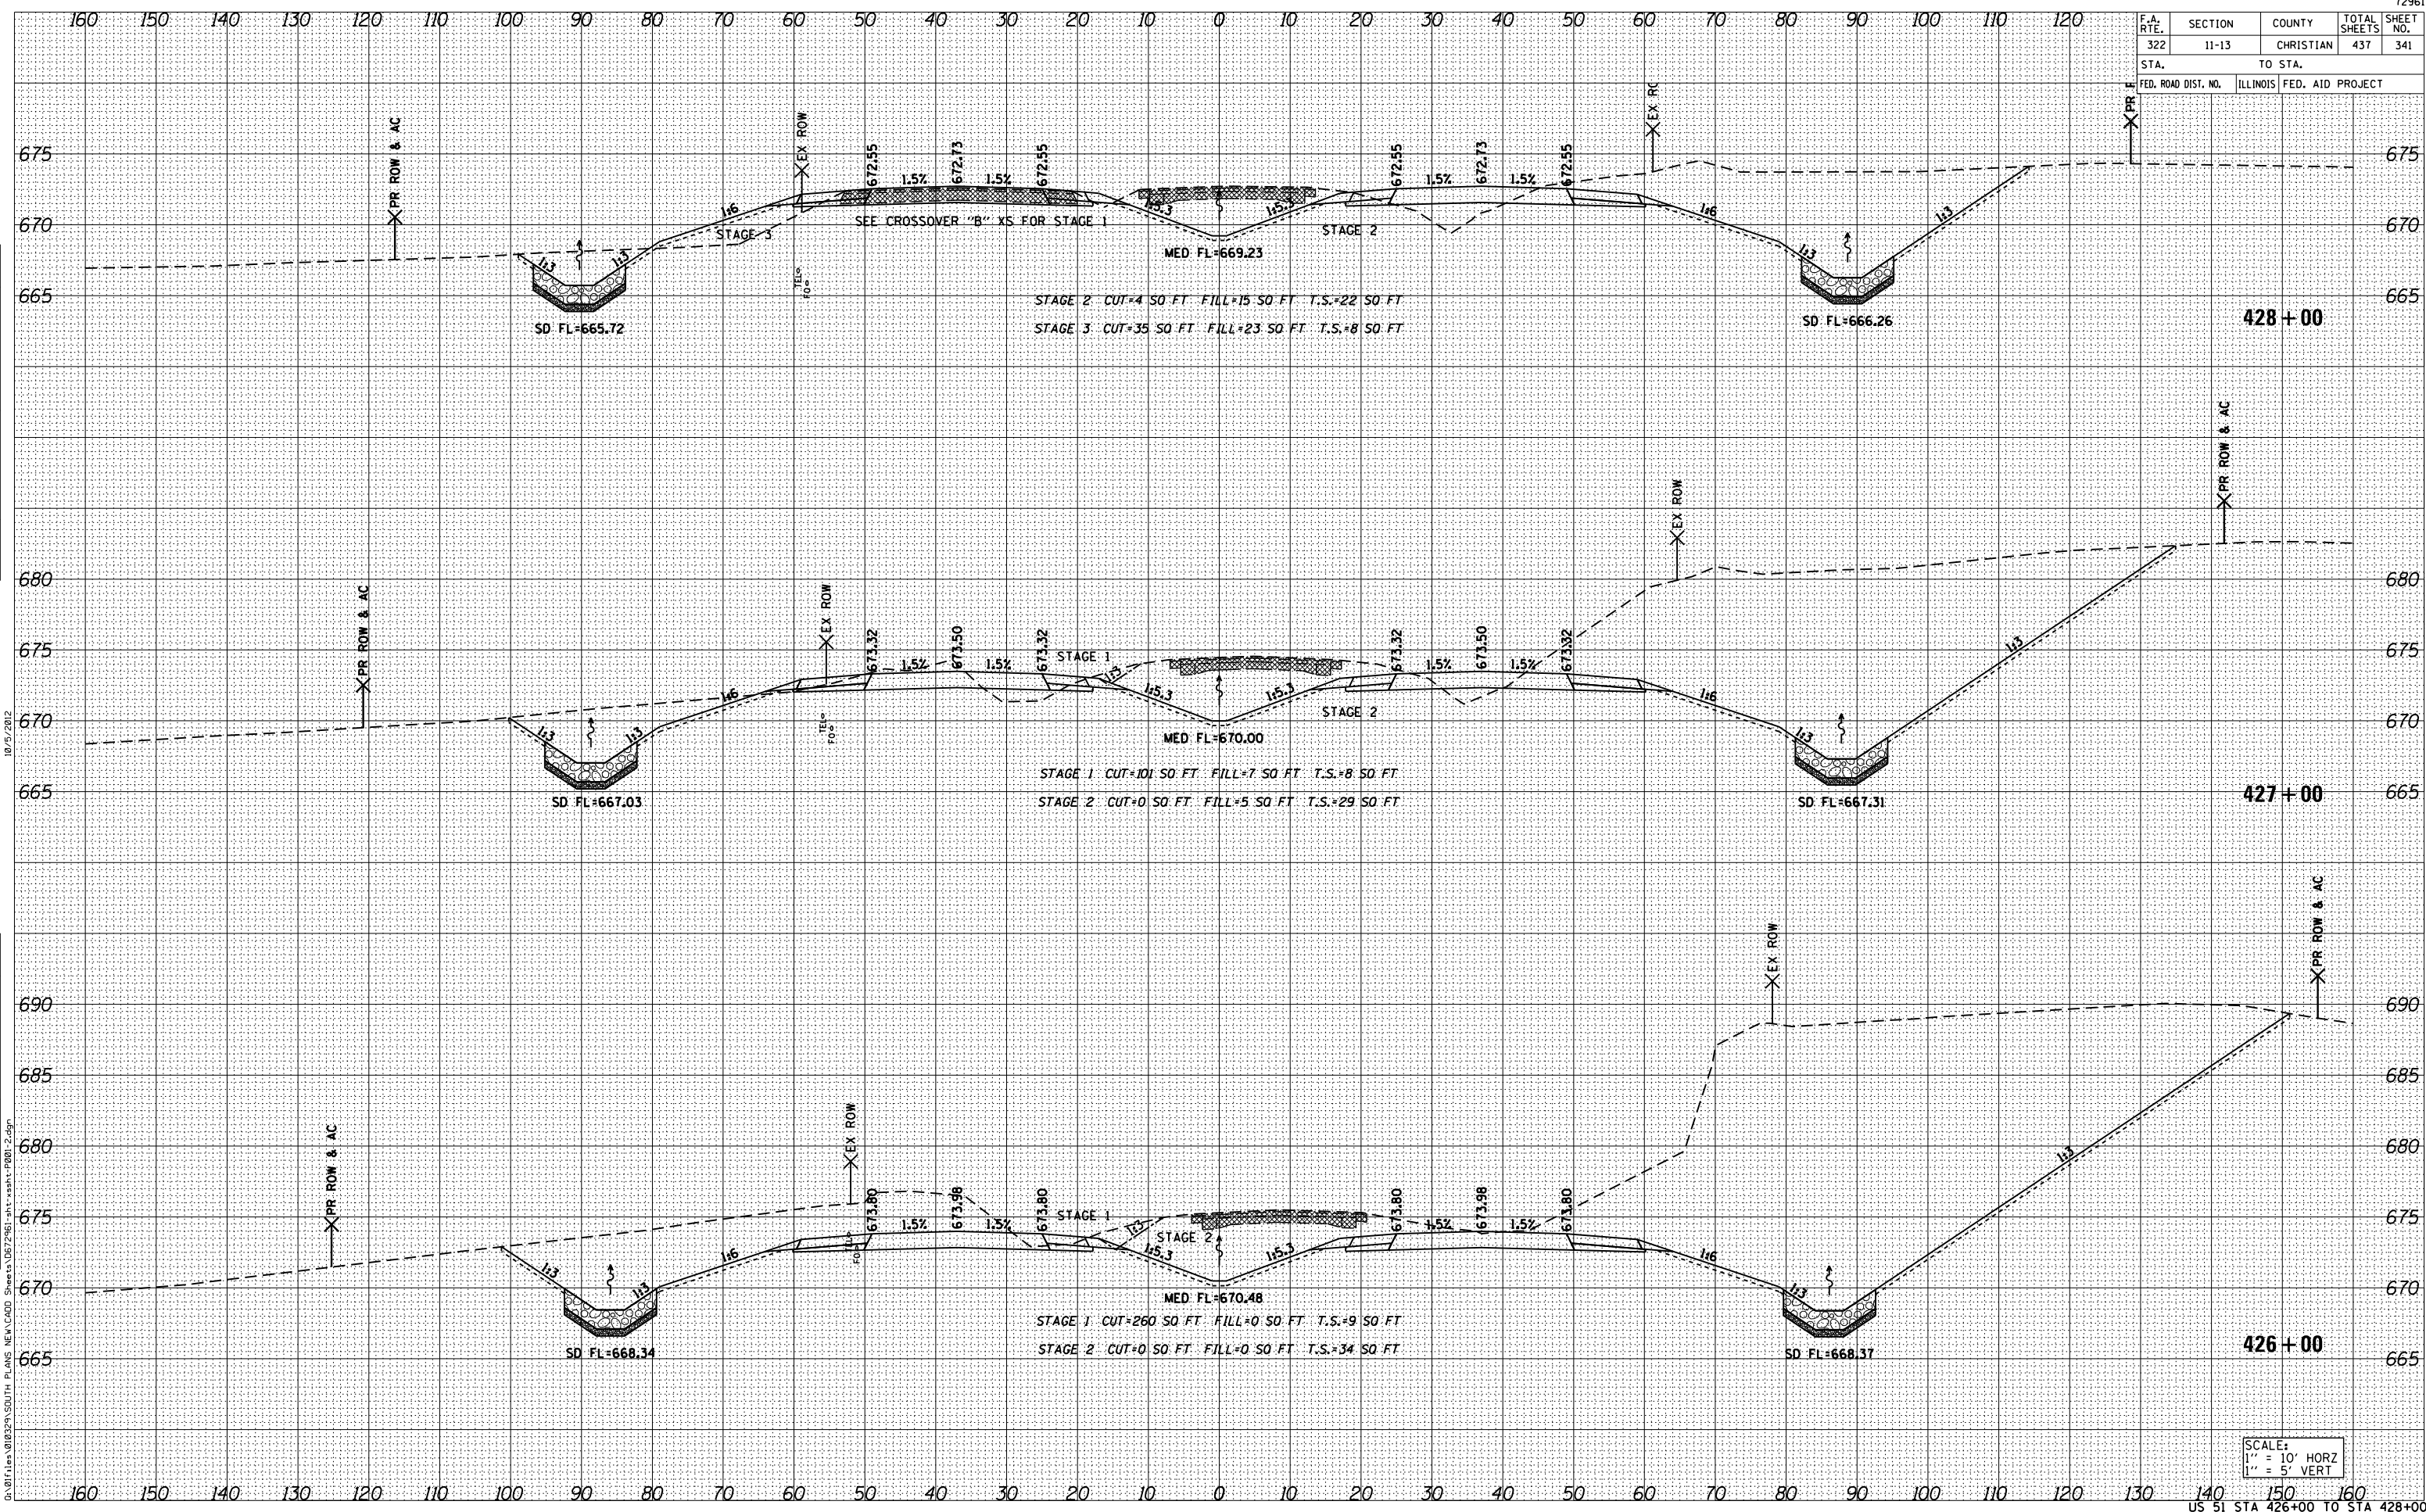

DATE

BY

FINAL SURVEY

SURVEYED

NOTE BOOK

TEMPLATE

AREAS CHECKED

NO.

DATE

BY

ORIGINAL SURVEY

SURVEYED

NOTE BOOK

TEMPLATE

AREAS CHECKED

NO.

10/05/2012

G:\01\11es\010229\SDTH PLANS NEW\CADD Sheets\0679961-1111\ssht-PR01-2.dgn

SCALE:

1" = 10' HORIZ

1" = 5' VERT