


F.A. RTE.	SECTION	COUNTY	TOTAL SHEETS	SHEET NO.
322	11-13	CHRISTIAN	437	374
STA. 322		TO STA. 374		
FED. ROAD DIST. NO.		ILLINOIS FED. AID PROJECT		

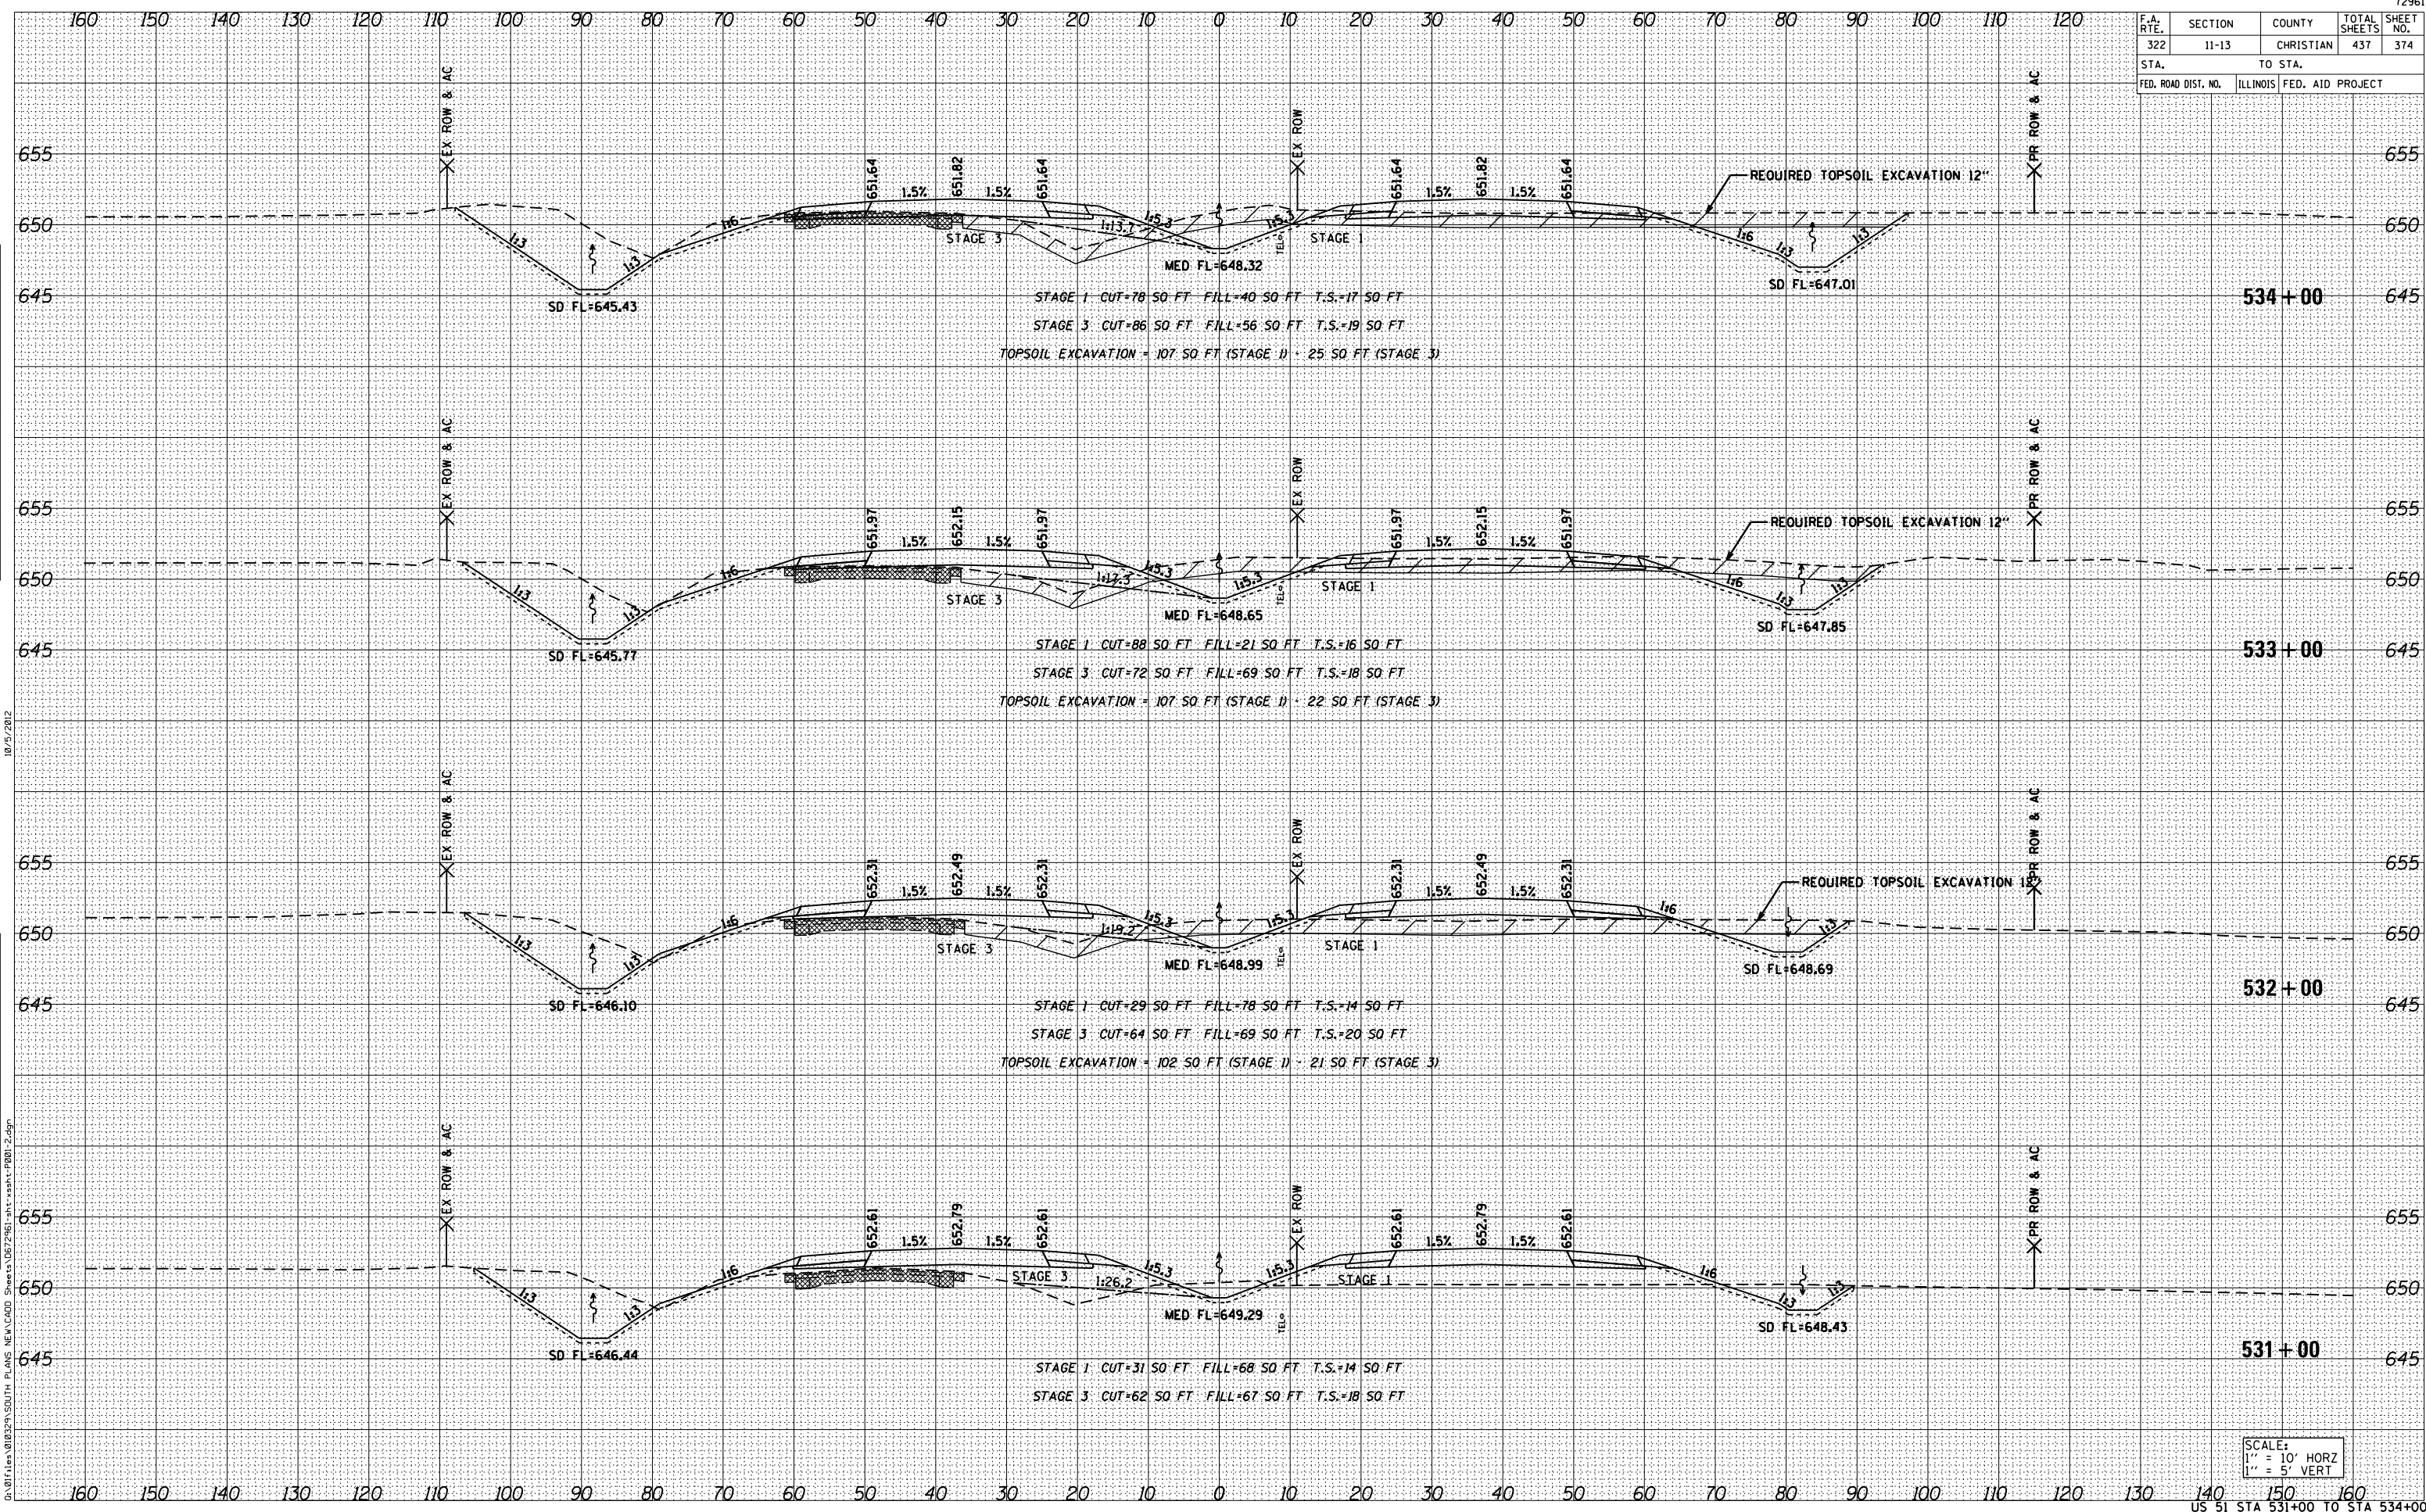

STAGE 1 CUT=78 SO FT FILL=40 SO FT T.S.=17 SO FT  
 STAGE 3 CUT=86 SO FT FILL=56 SO FT T.S.=19 SO FT  
 TOPSOIL EXCAVATION = 107 SO FT (STAGE 1) + 25 SO FT (STAGE 3)

STAGE 1 CUT=88 SO FT FILL=21 SO FT T.S.=16 SO FT  
 STAGE 3 CUT=72 SO FT FILL=69 SO FT T.S.=18 SO FT  
 TOPSOIL EXCAVATION = 107 SO FT (STAGE 1) + 22 SO FT (STAGE 3)

STAGE 1 CUT=29 SO FT FILL=78 SO FT T.S.=14 SO FT  
 STAGE 3 CUT=64 SO FT FILL=69 SO FT T.S.=20 SO FT  
 TOPSOIL EXCAVATION = 102 SO FT (STAGE 1) + 21 SO FT (STAGE 3)

STAGE 1 CUT=31 SO FT FILL=68 SO FT T.S.=14 SO FT  
 STAGE 3 CUT=62 SO FT FILL=67 SO FT T.S.=18 SO FT

SCALE:  
 1" = 10' HORZ  
 1" = 5' VERT

DATE: \_\_\_\_\_ BY: \_\_\_\_\_

NO. \_\_\_\_\_

FINAL SURVEY \_\_\_\_\_  
 SURVEYED \_\_\_\_\_  
 NOTE BOOK \_\_\_\_\_  
 TEMPLATE \_\_\_\_\_  
 AREAS \_\_\_\_\_  
 AREAS CHECKED \_\_\_\_\_

DATE: \_\_\_\_\_ BY: \_\_\_\_\_

NO. \_\_\_\_\_

ORIGINAL SURVEY \_\_\_\_\_  
 SURVEYED \_\_\_\_\_  
 NOTE BOOK \_\_\_\_\_  
 TEMPLATE \_\_\_\_\_  
 AREAS \_\_\_\_\_  
 AREAS CHECKED \_\_\_\_\_

10/05/2012  
 G:\01\11es\010229\50TH PLANS NEW\CADD Sheets\067961-11-13\ssht-374.dgn