


F.A. RTE.	SECTION	COUNTY	TOTAL SHEETS	SHEET NO.
322	11-13	CHRISTIAN	437	377
STA.		TO STA.		
FED. ROAD DIST. NO.	ILLINOIS	FED. AID PROJECT		

BY	DATE

SURVEYED	
NOTE BOOK	
TEMPLATE AREAS CHECKED	

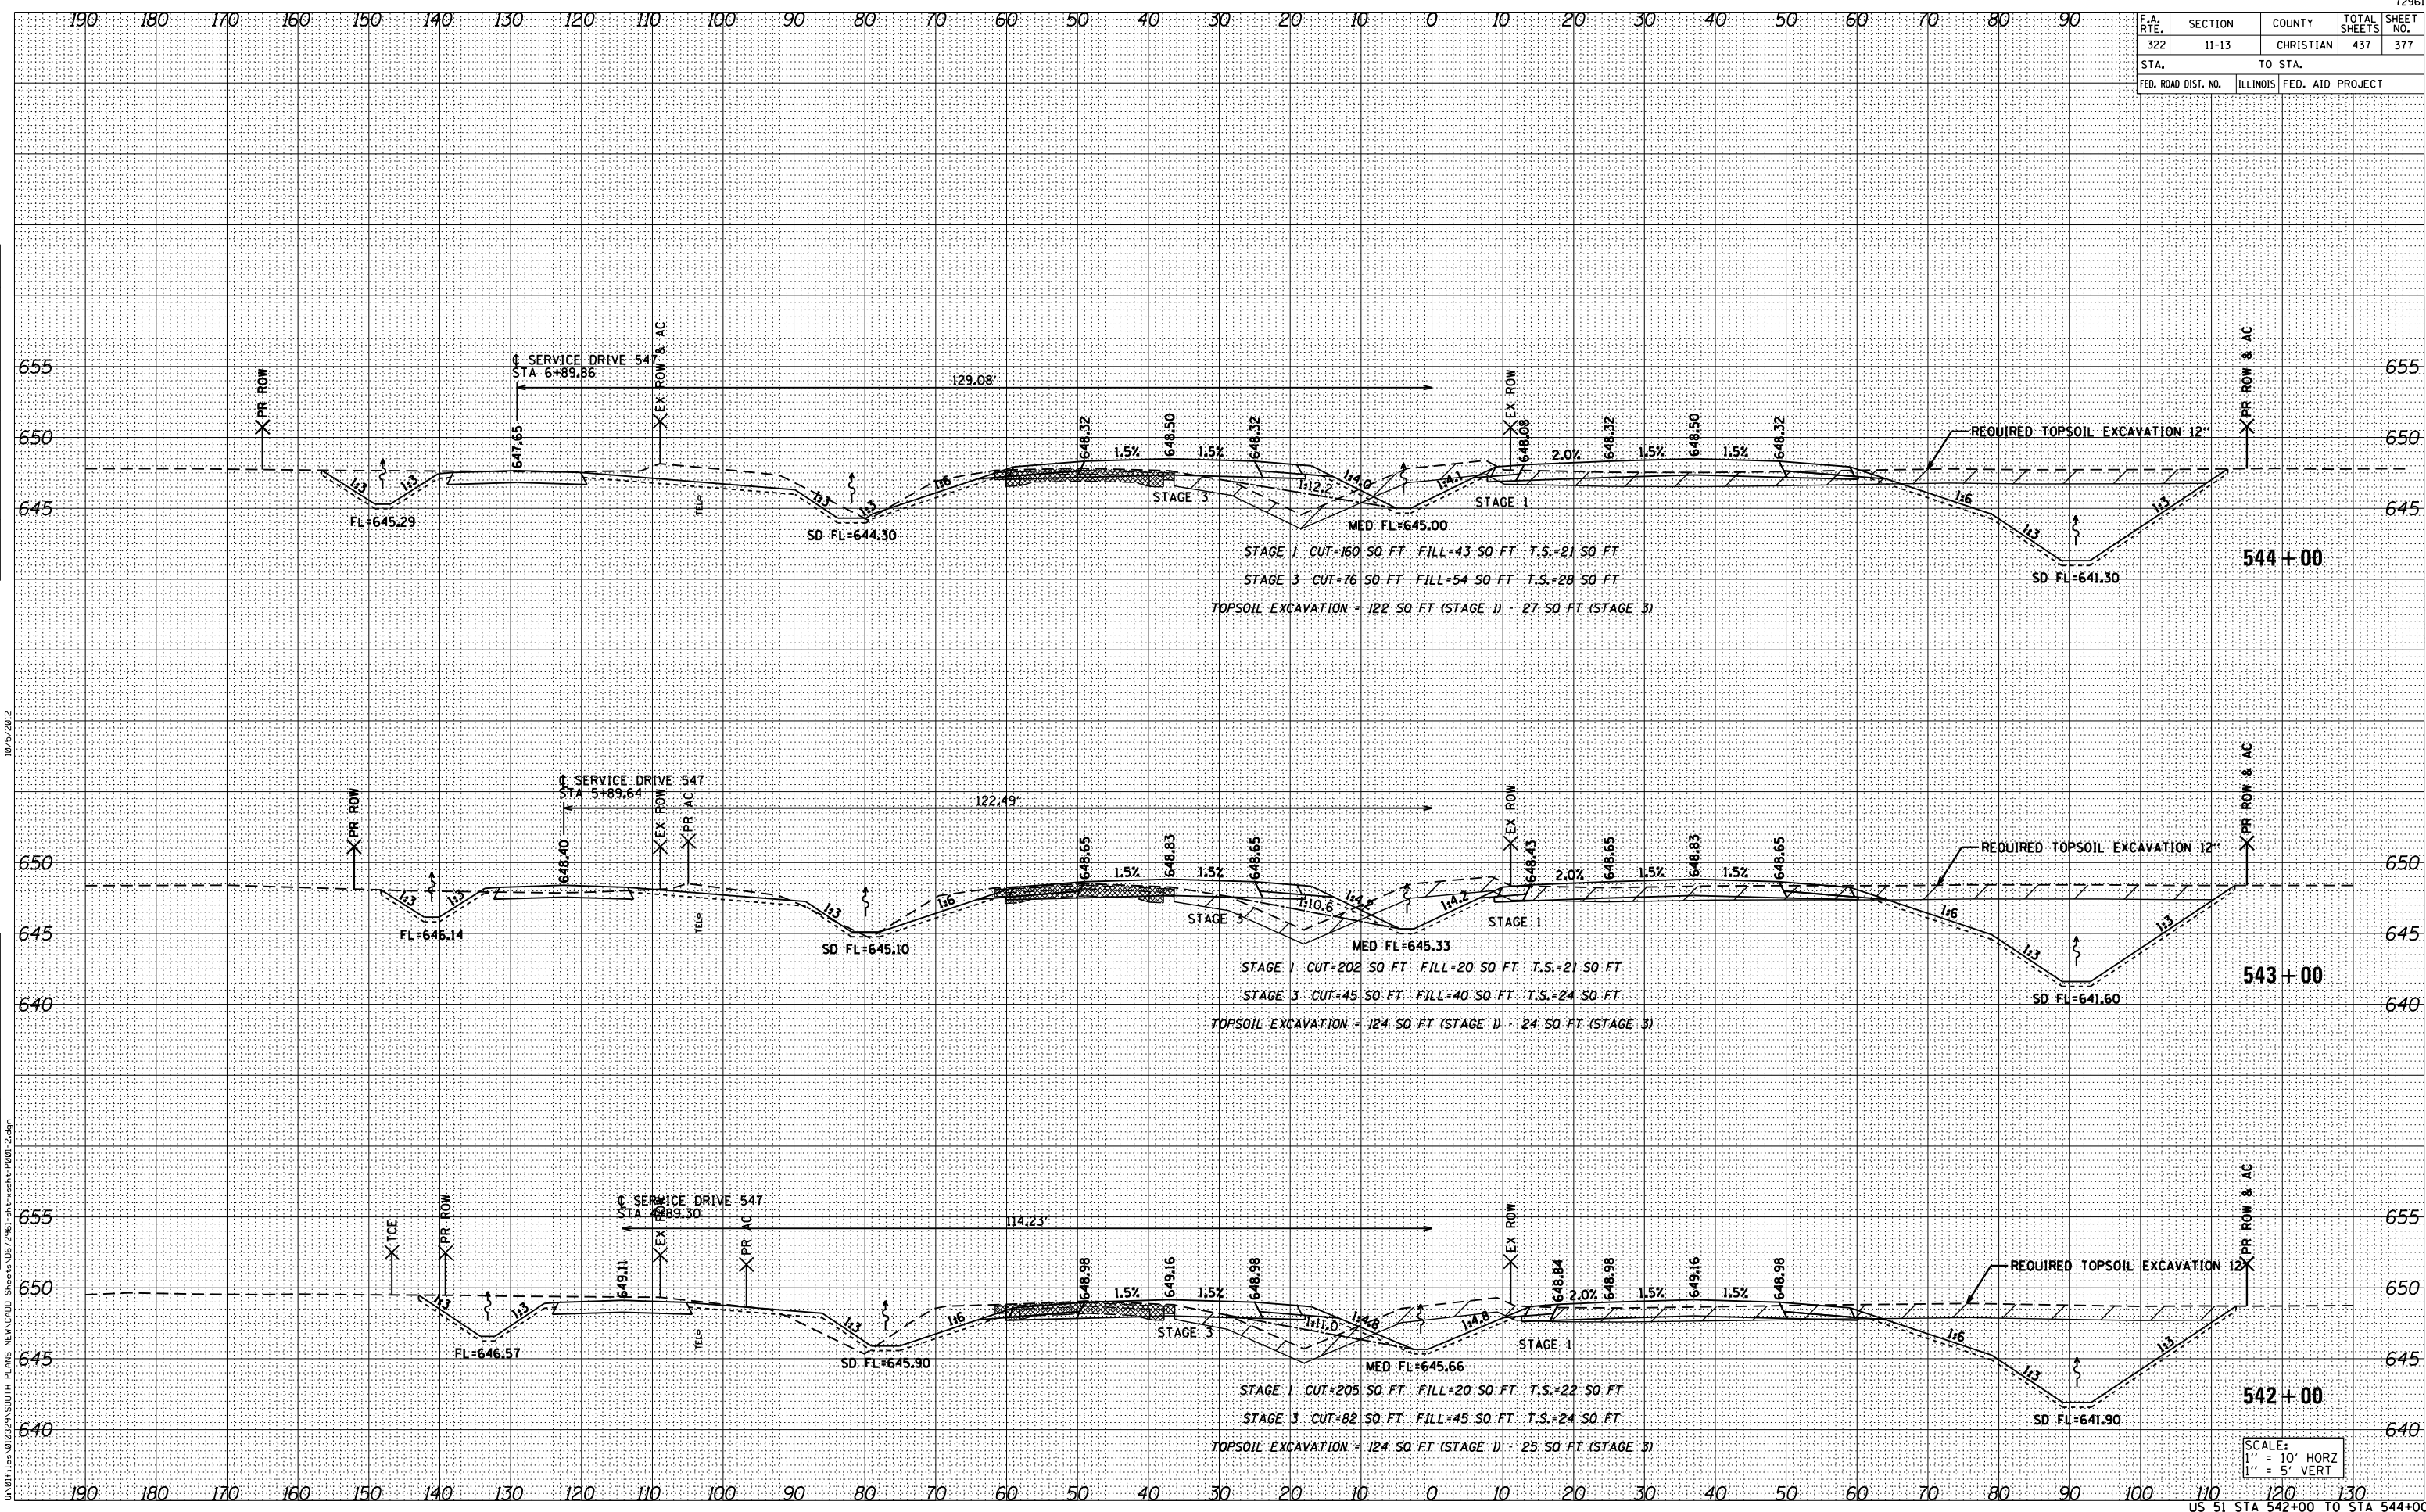

BY	DATE

ORIGINAL SURVEY	
NOTE BOOK	
TEMPLATE AREAS CHECKED	

