


F.A. RTE.	SECTION	COUNTY	TOTAL SHEETS	SHEET NO.
322	11-13	CHRISTIAN	437	385
STA.		TO STA.		
FED. ROAD DIST. NO.	ILLINOIS	FED. AID PROJECT		

FINAL SURVEY	DATE
SURVEYED	BY
NOTE BOOK	
TEMPLATE	
AREAS CHECKED	
NO.	

ORIGINAL SURVEY	DATE
SURVEYED	BY
NOTE BOOK	
TEMPLATE	
AREAS CHECKED	
NO.	

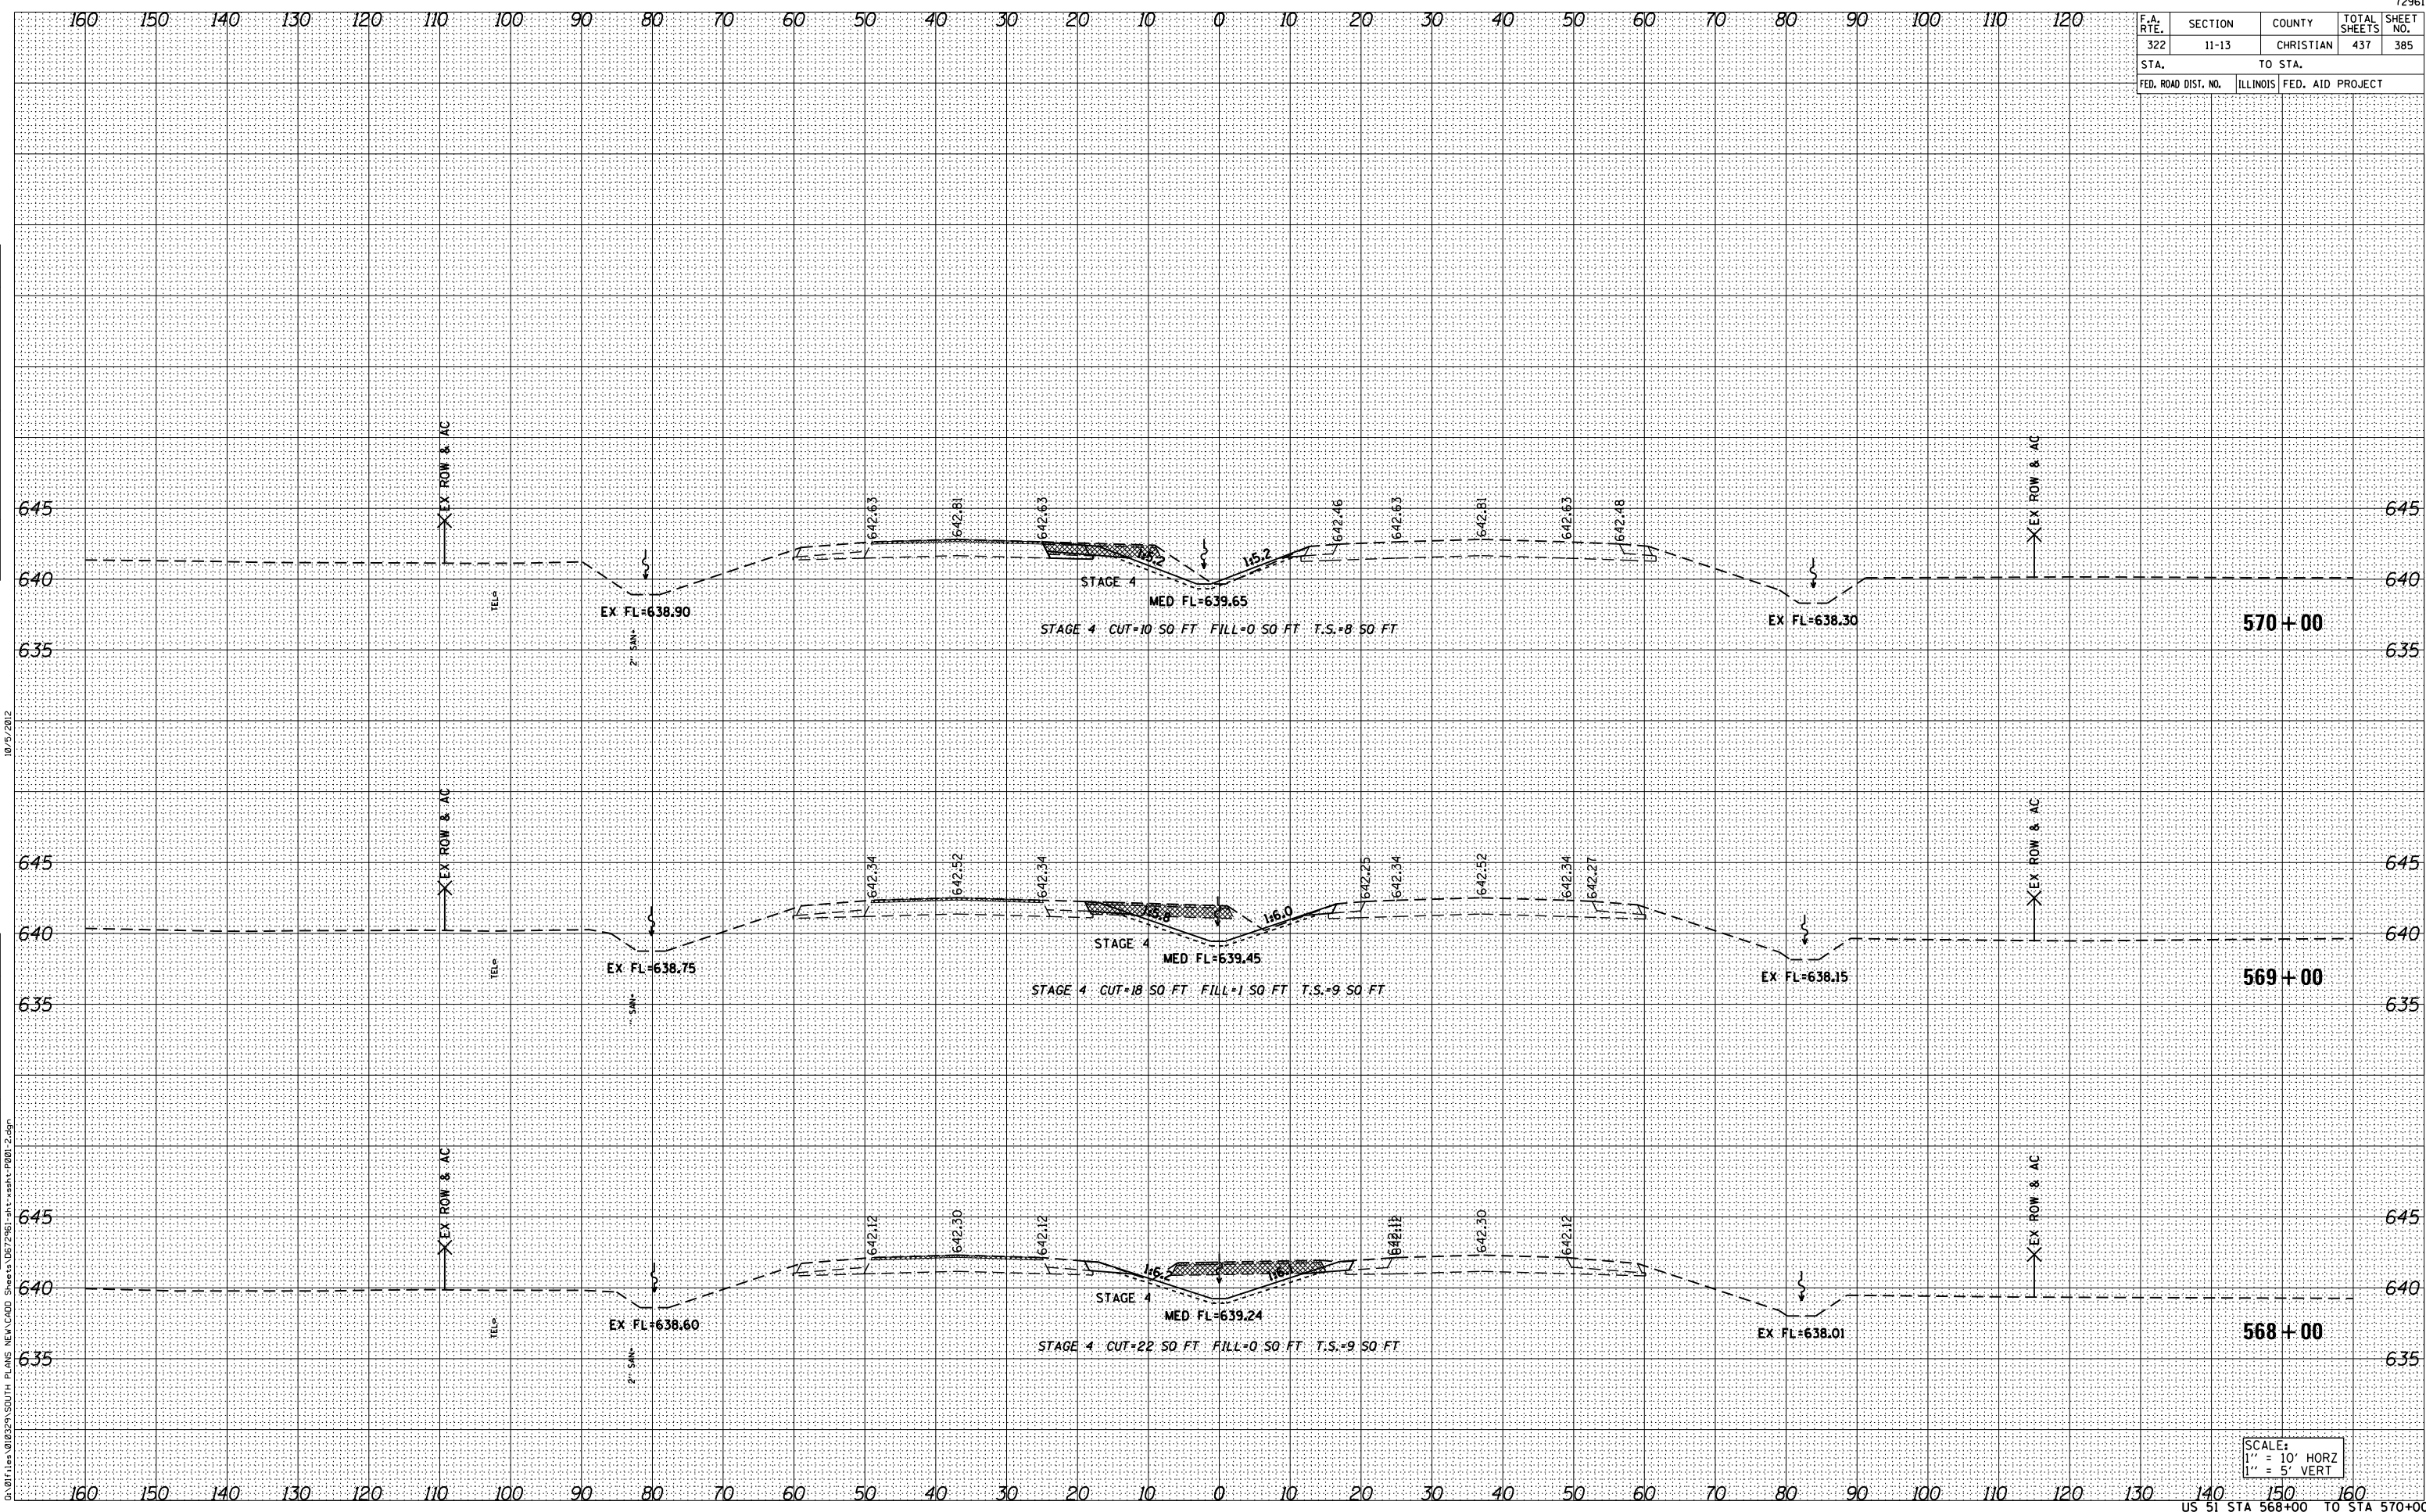

10/5/2012

G:\11\11010329\50TH PLANS NEW\CADD Sheets\067961-11-13\ssht-385-1.dgn

SCALE:
1" = 10' HORZ
1" = 5' VERT

US 51 STA 568+00 TO STA 570+00