


F.A. RTE.	SECTION	COUNTY	TOTAL SHEETS	SHEET NO.
322	11-13	CHRISTIAN	437	401
STA.		TO STA.		
FED. ROAD DIST. NO.	ILLINOIS	FED. AID PROJECT		

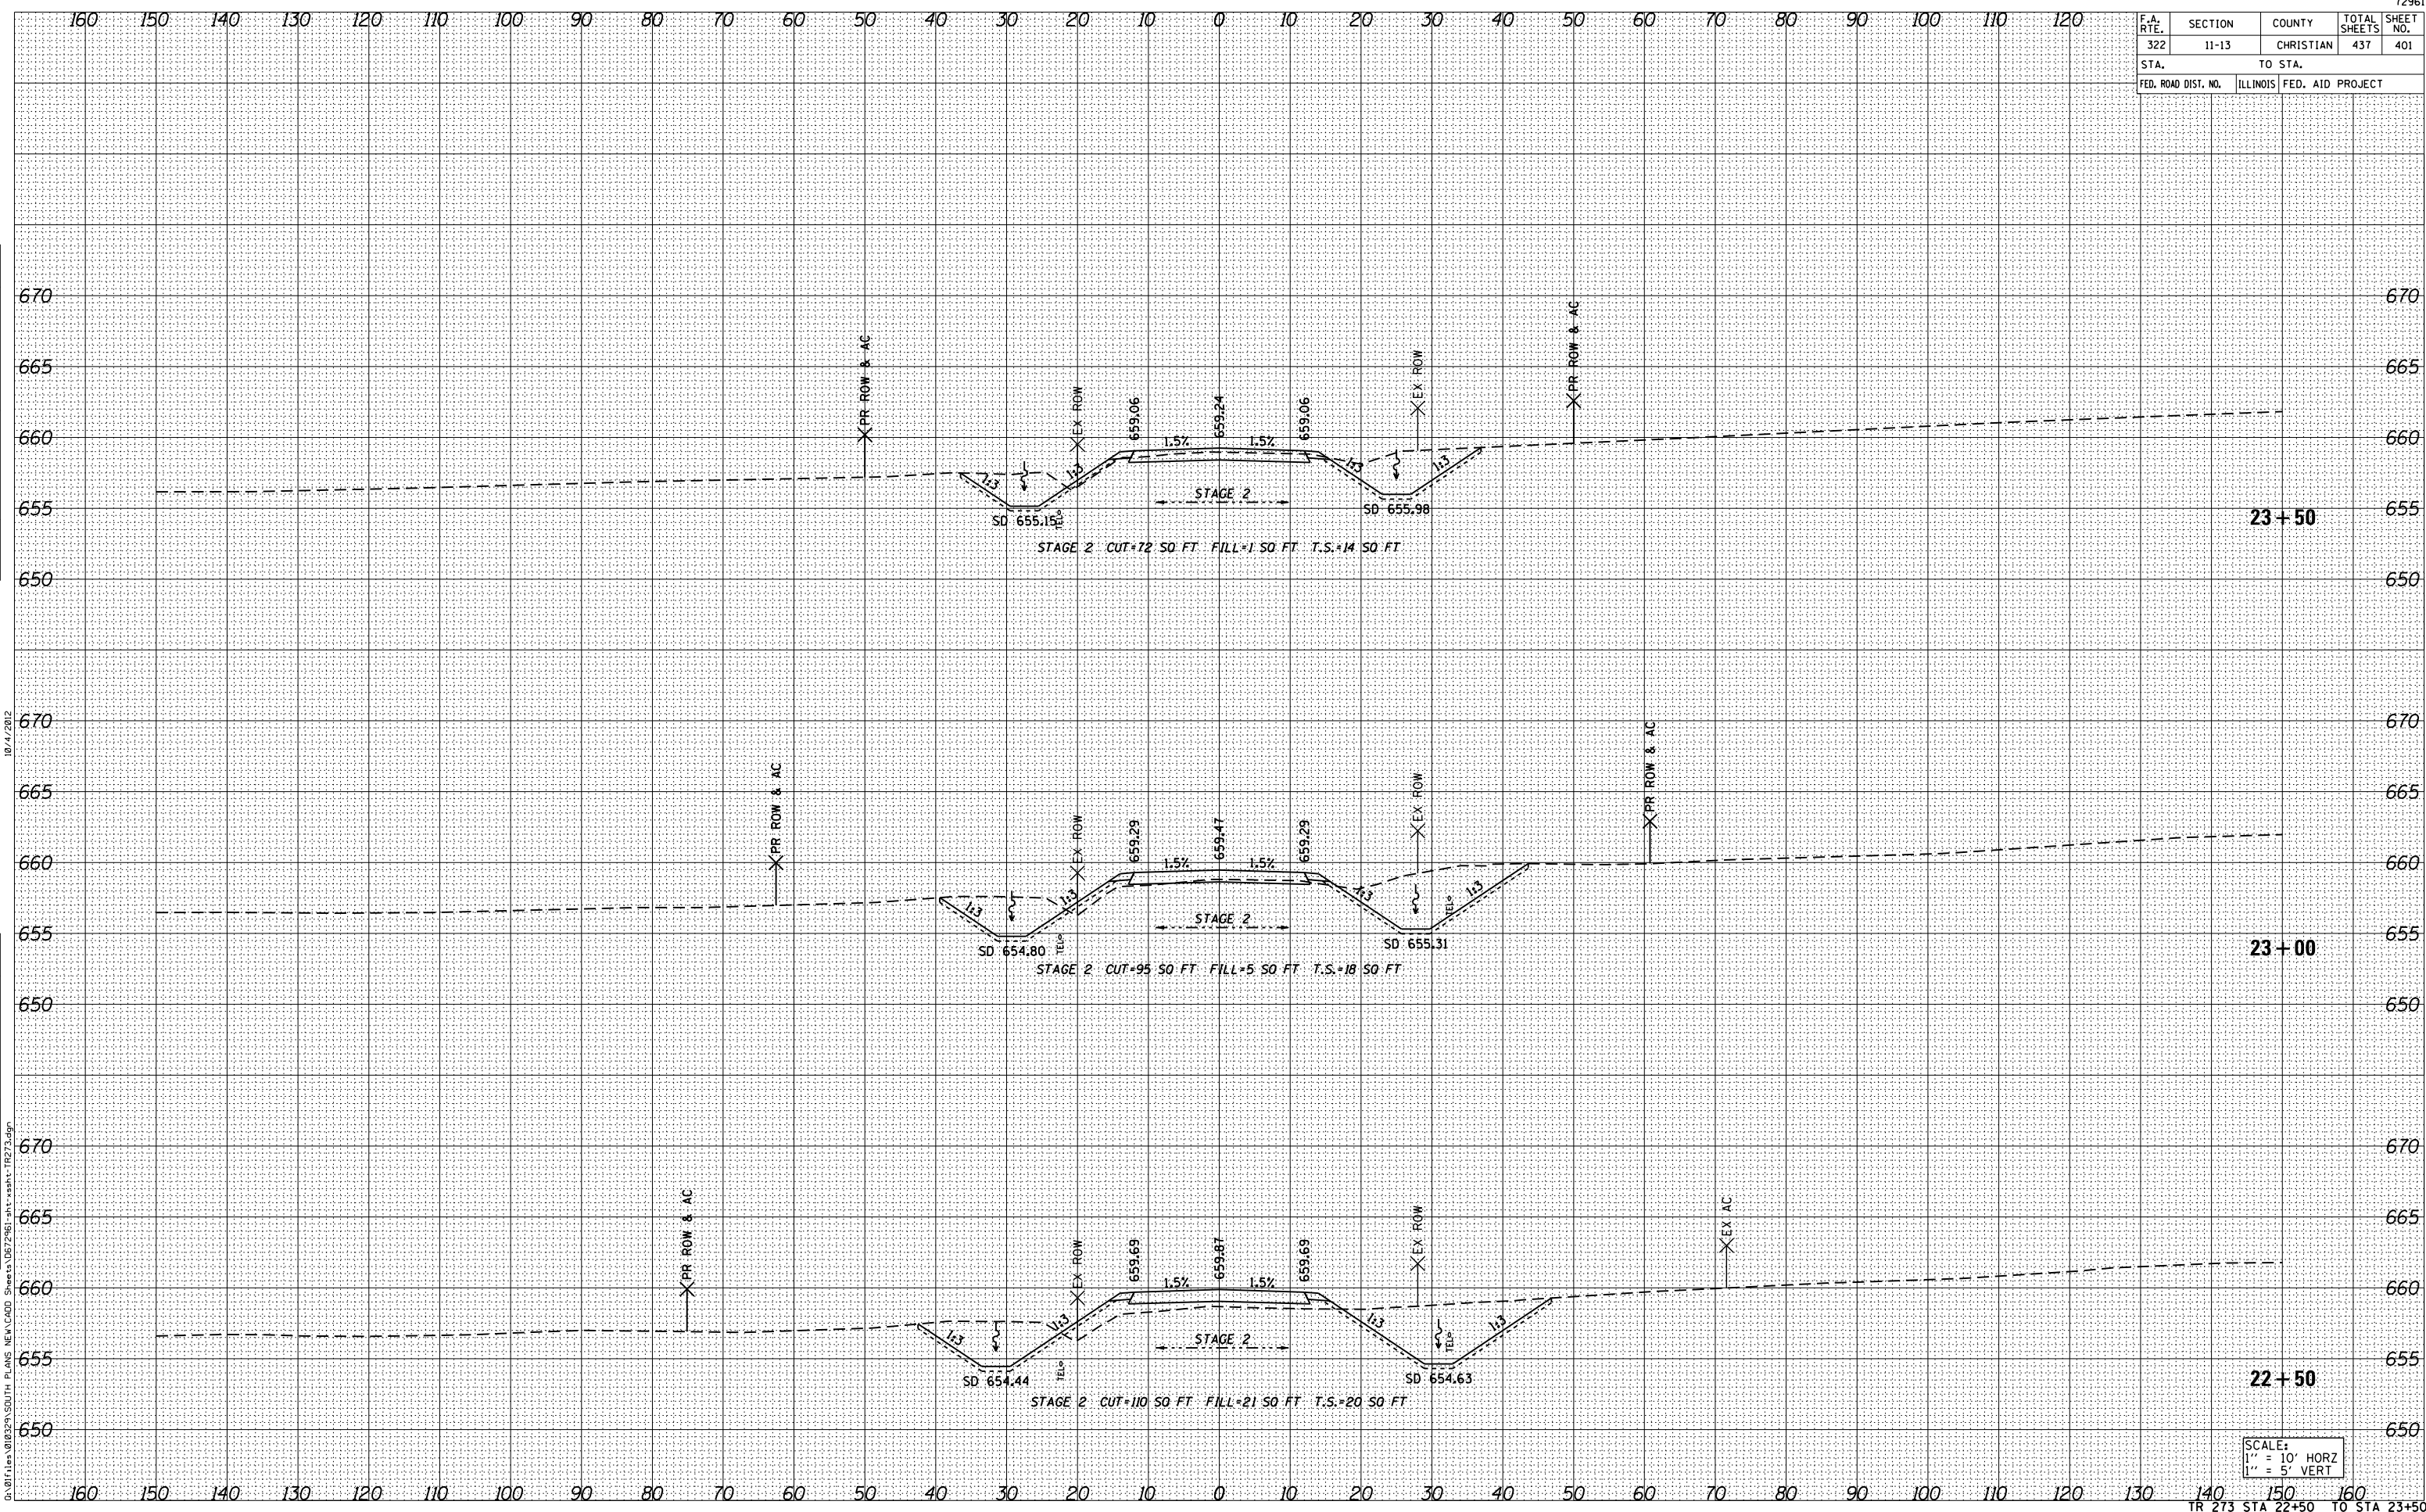

DATE	BY

DATE	BY

10/4/2012
 G:\01\11-01\23\150TH PLANS NEW\CADD Sheets\067961-11-13\ssht-TR273.dgn

SCALE:
 1" = 10' HORZ
 1" = 5' VERT