


F.A. RTE.	SECTION	COUNTY	TOTAL SHEETS	SHEET NO.
322	11-13	CHRISTIAN	437	411
STA.		TO STA.		
FED. ROAD DIST. NO.		ILLINOIS FED. AID PROJECT		

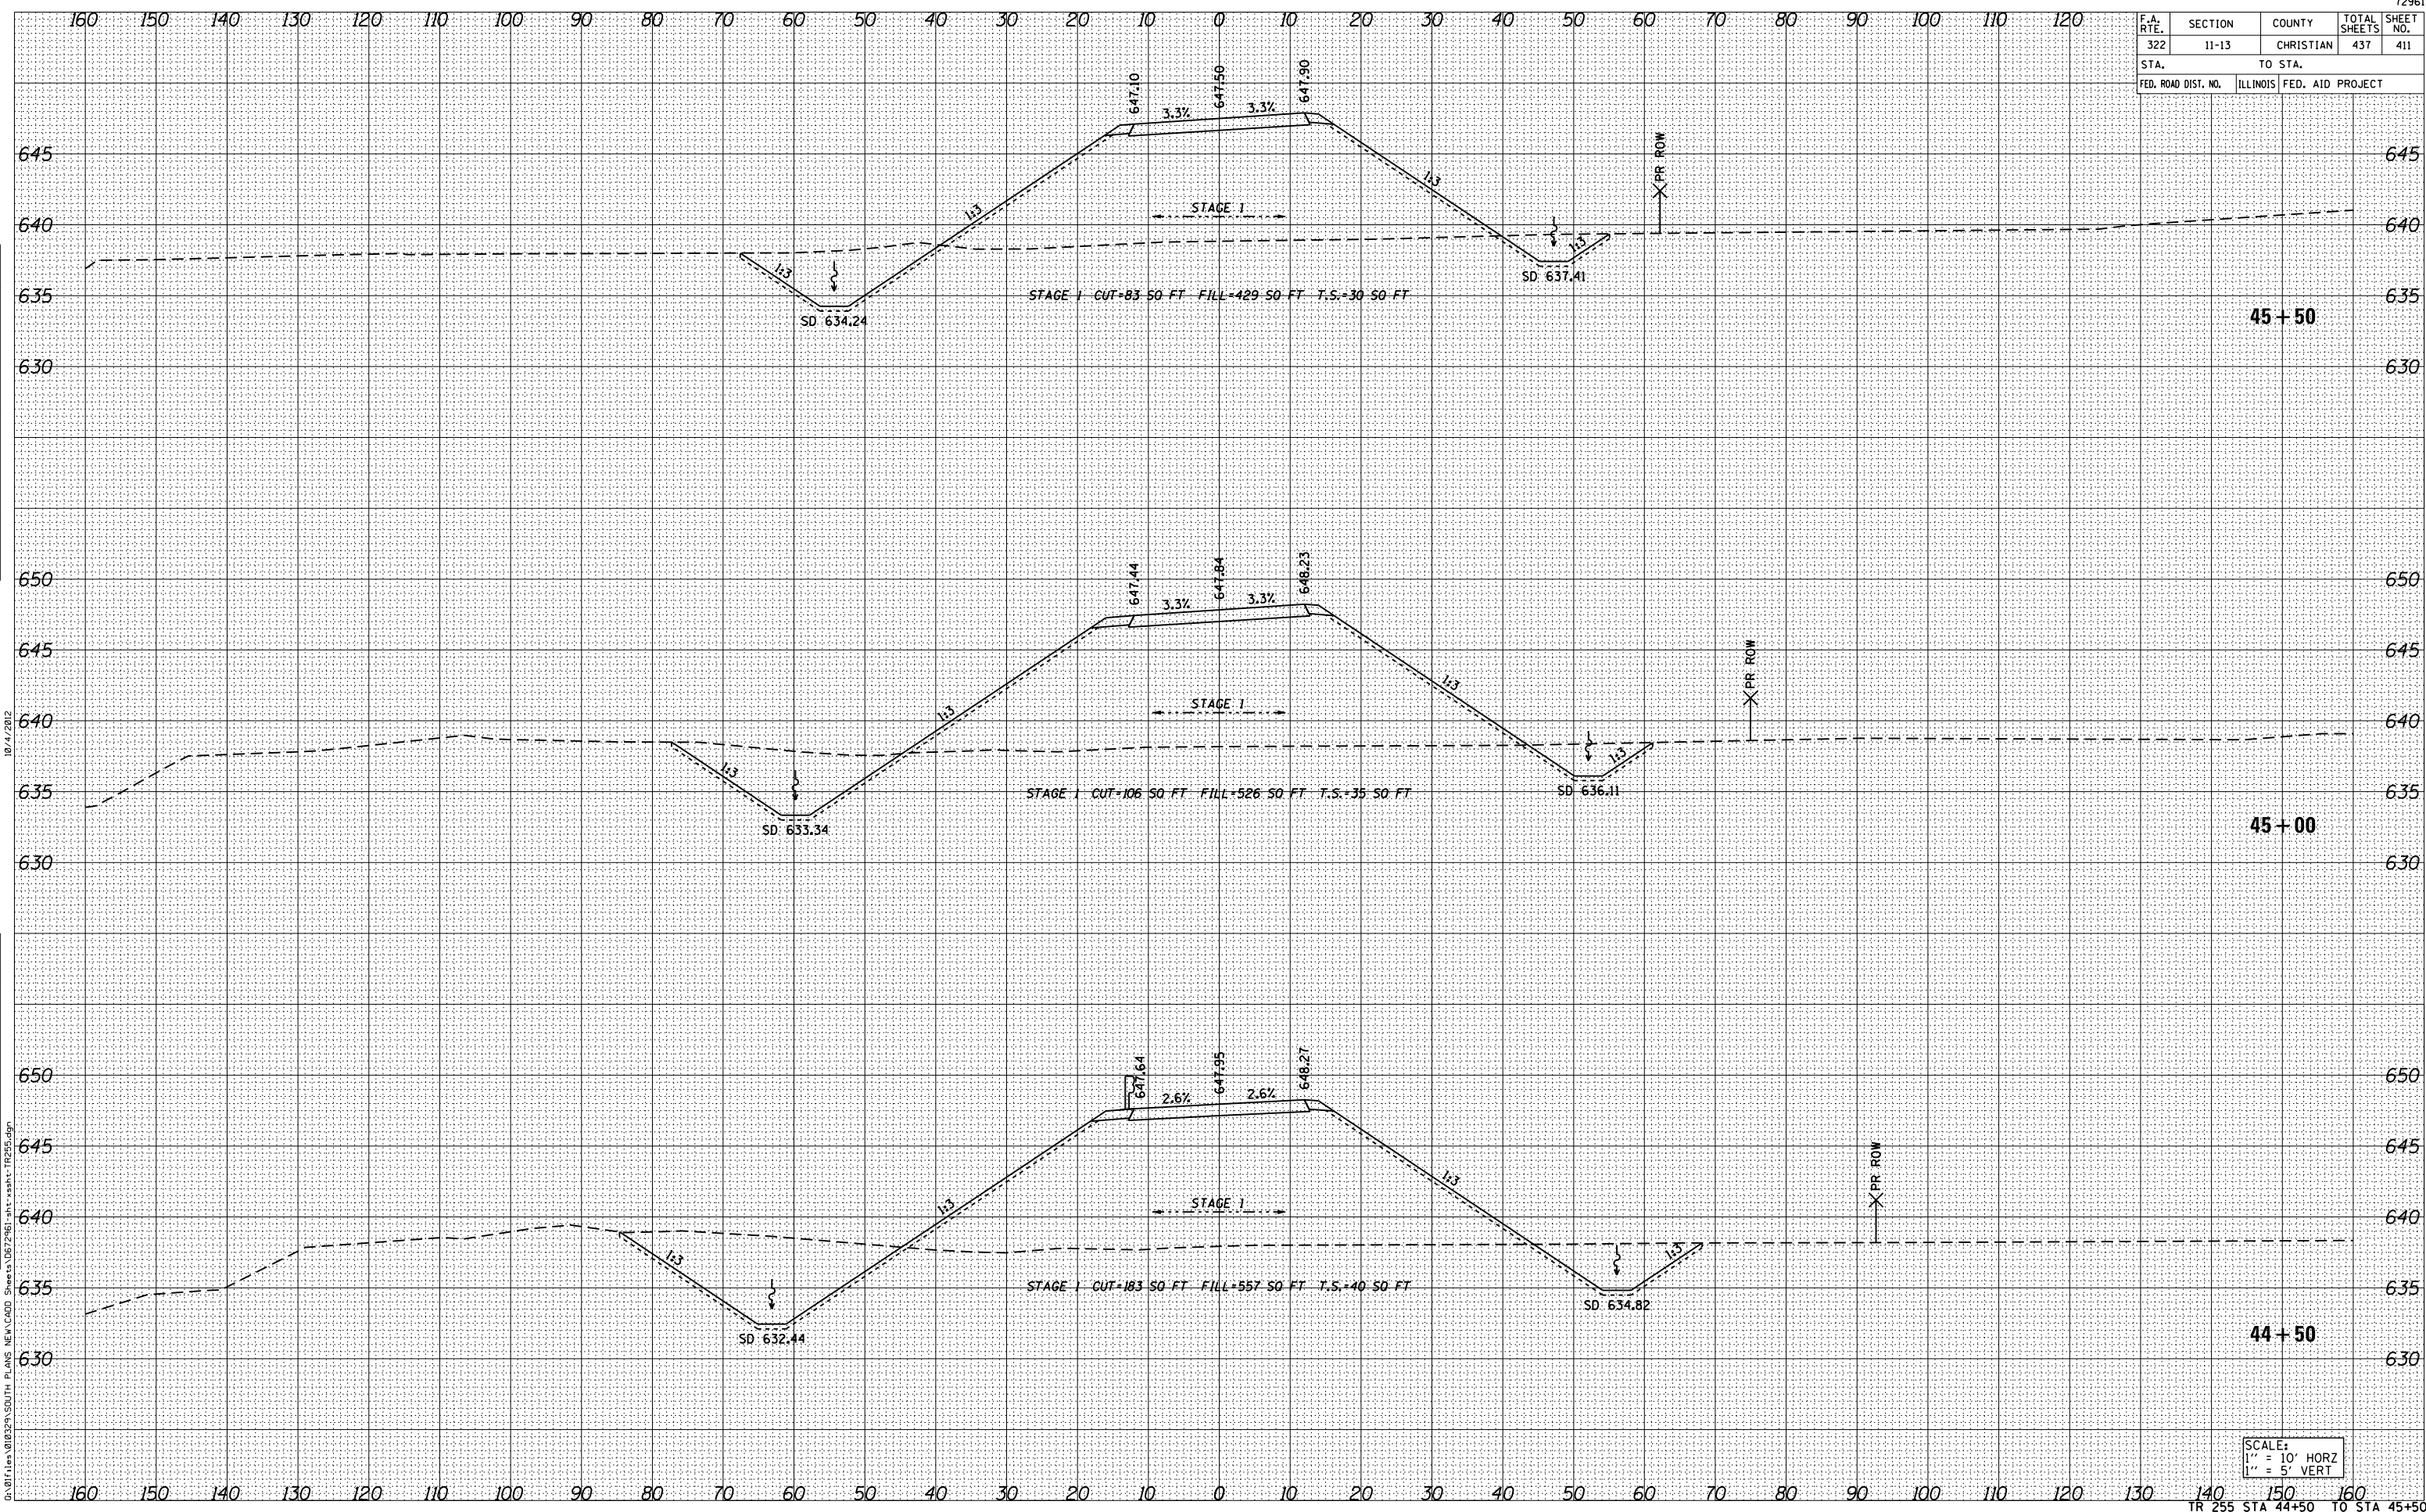

DATE: _____ BY: _____

FINAL SURVEY _____

NOTE BOOK _____

NO. _____

SURVEYED _____

TEMPLATE _____

AREAS CHECKED _____

DATE: _____ BY: _____

ORIGINAL SURVEY _____

NOTE BOOK _____

NO. _____

SURVEYED _____

TEMPLATE _____

AREAS CHECKED _____

D:\011\108232\150TH PLANS NEW\CADD Sheets\0872961-111-rsht-TP295.dgn

SCALE:
1" = 10' HORZ
1" = 5' VERT