
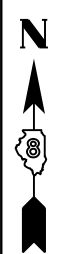


CONTROL TIE SHEET

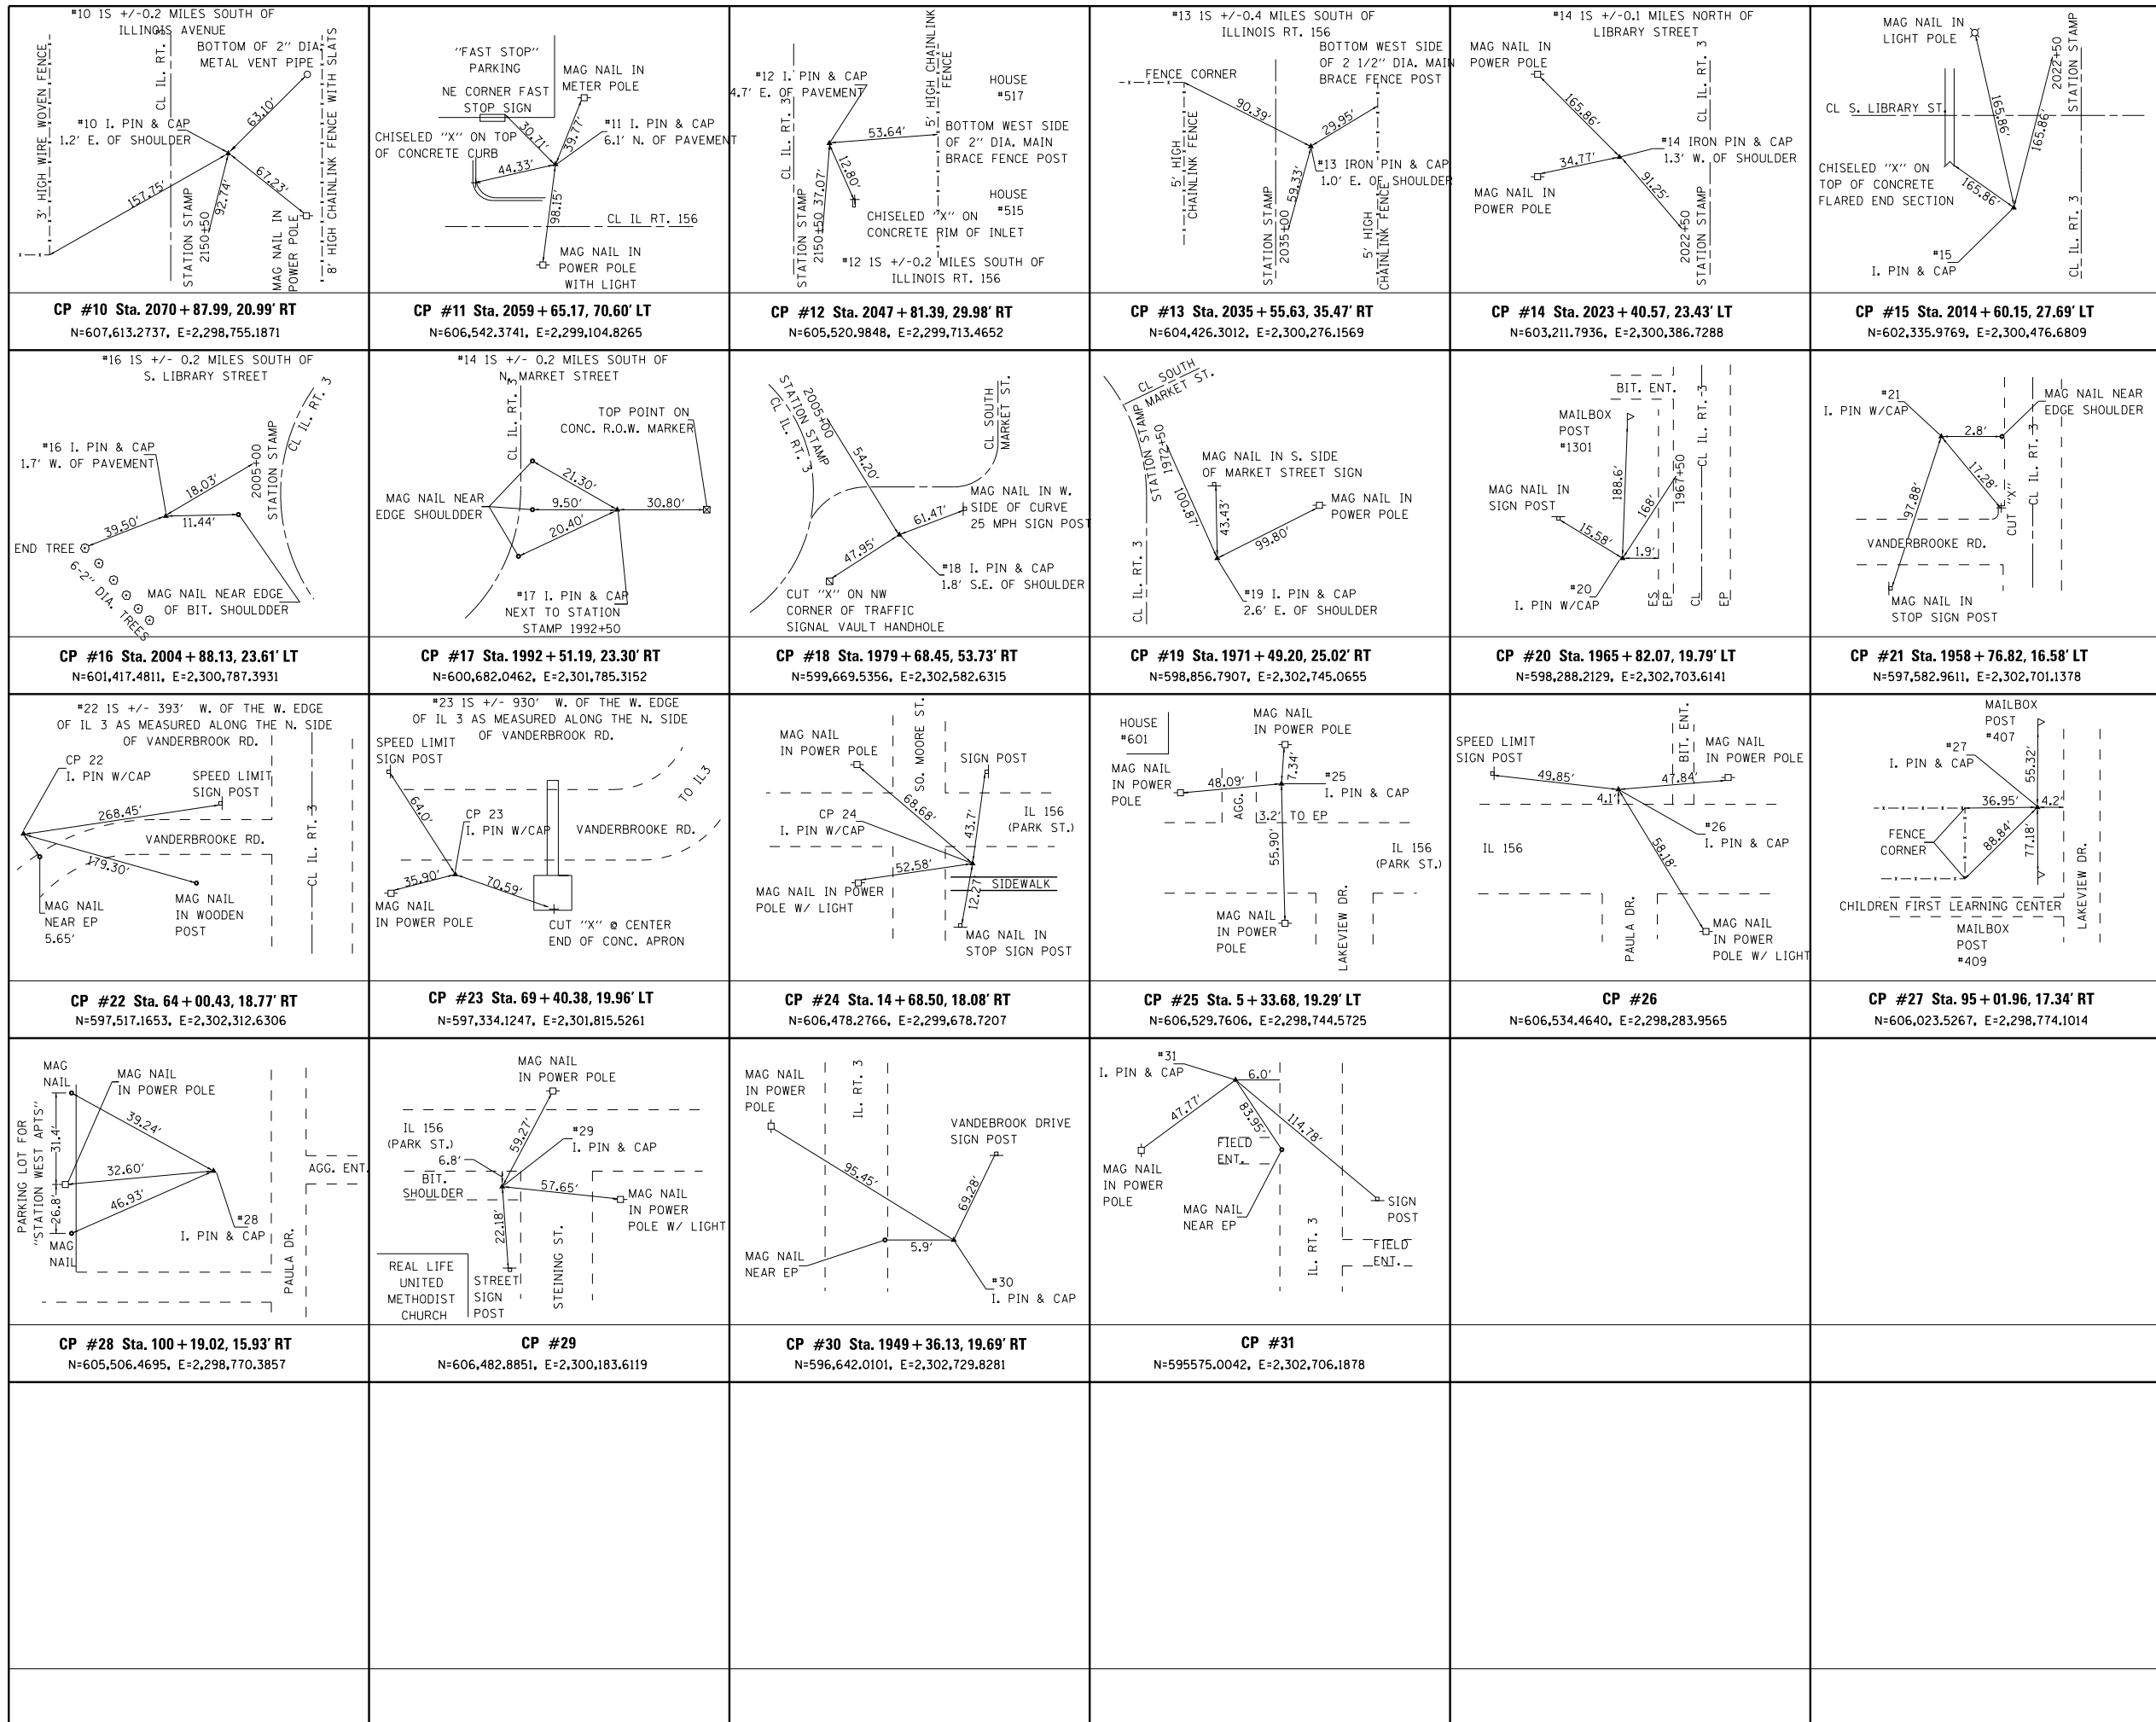

SPACE RESERVED FOR RECORDING OFFICER

ASSOCIATED PROFESSIONALS, INC.
 17825 Mockingbird Road, P.O. Box 311
 Nashville, Illinois 62263
 Ph. 618-478-9000 Fax 618-478-9001
 web: www.apisurvey.com
 IDPR Design Firm License No. 184-001303

COMPLETION DATE OF FIELD WORK PERFORMED			
LAND SURVEY:		ROW STAKING:	
ILLINOIS DEPARTMENT OF TRANSPORTATION PLAT OF HIGHWAYS FAP ROUTE 312 (IL 3) FAU ROUTE 9324 (VANDEBROOK DRIVE) SECTION 68-R-1 MONROE COUNTY JOB NO. R-98-007-04 CONTROL TIE SHEET			
NOT TO SCALE			
SHEET 12 OF			
ILLINOIS DEPARTMENT OF TRANSPORTATION DIVISION OF HIGHWAYS/REGION 5/DISTRICT 8 1102 EASTPORT PLAZA DRIVE COLLINGSVILLE, ILLINOIS 62234-6198			
F.A.U. RTE.	SECTION	COUNTY	TOTAL SHEETS SHEET NO.
9324	68-R-1	MONROE	192 47
CONTRACT NO. 76F51			
FED. ROAD DIST. NO. 8 ILLINOIS FED. AID PROJECT			