


MATCH TO PAGE 20

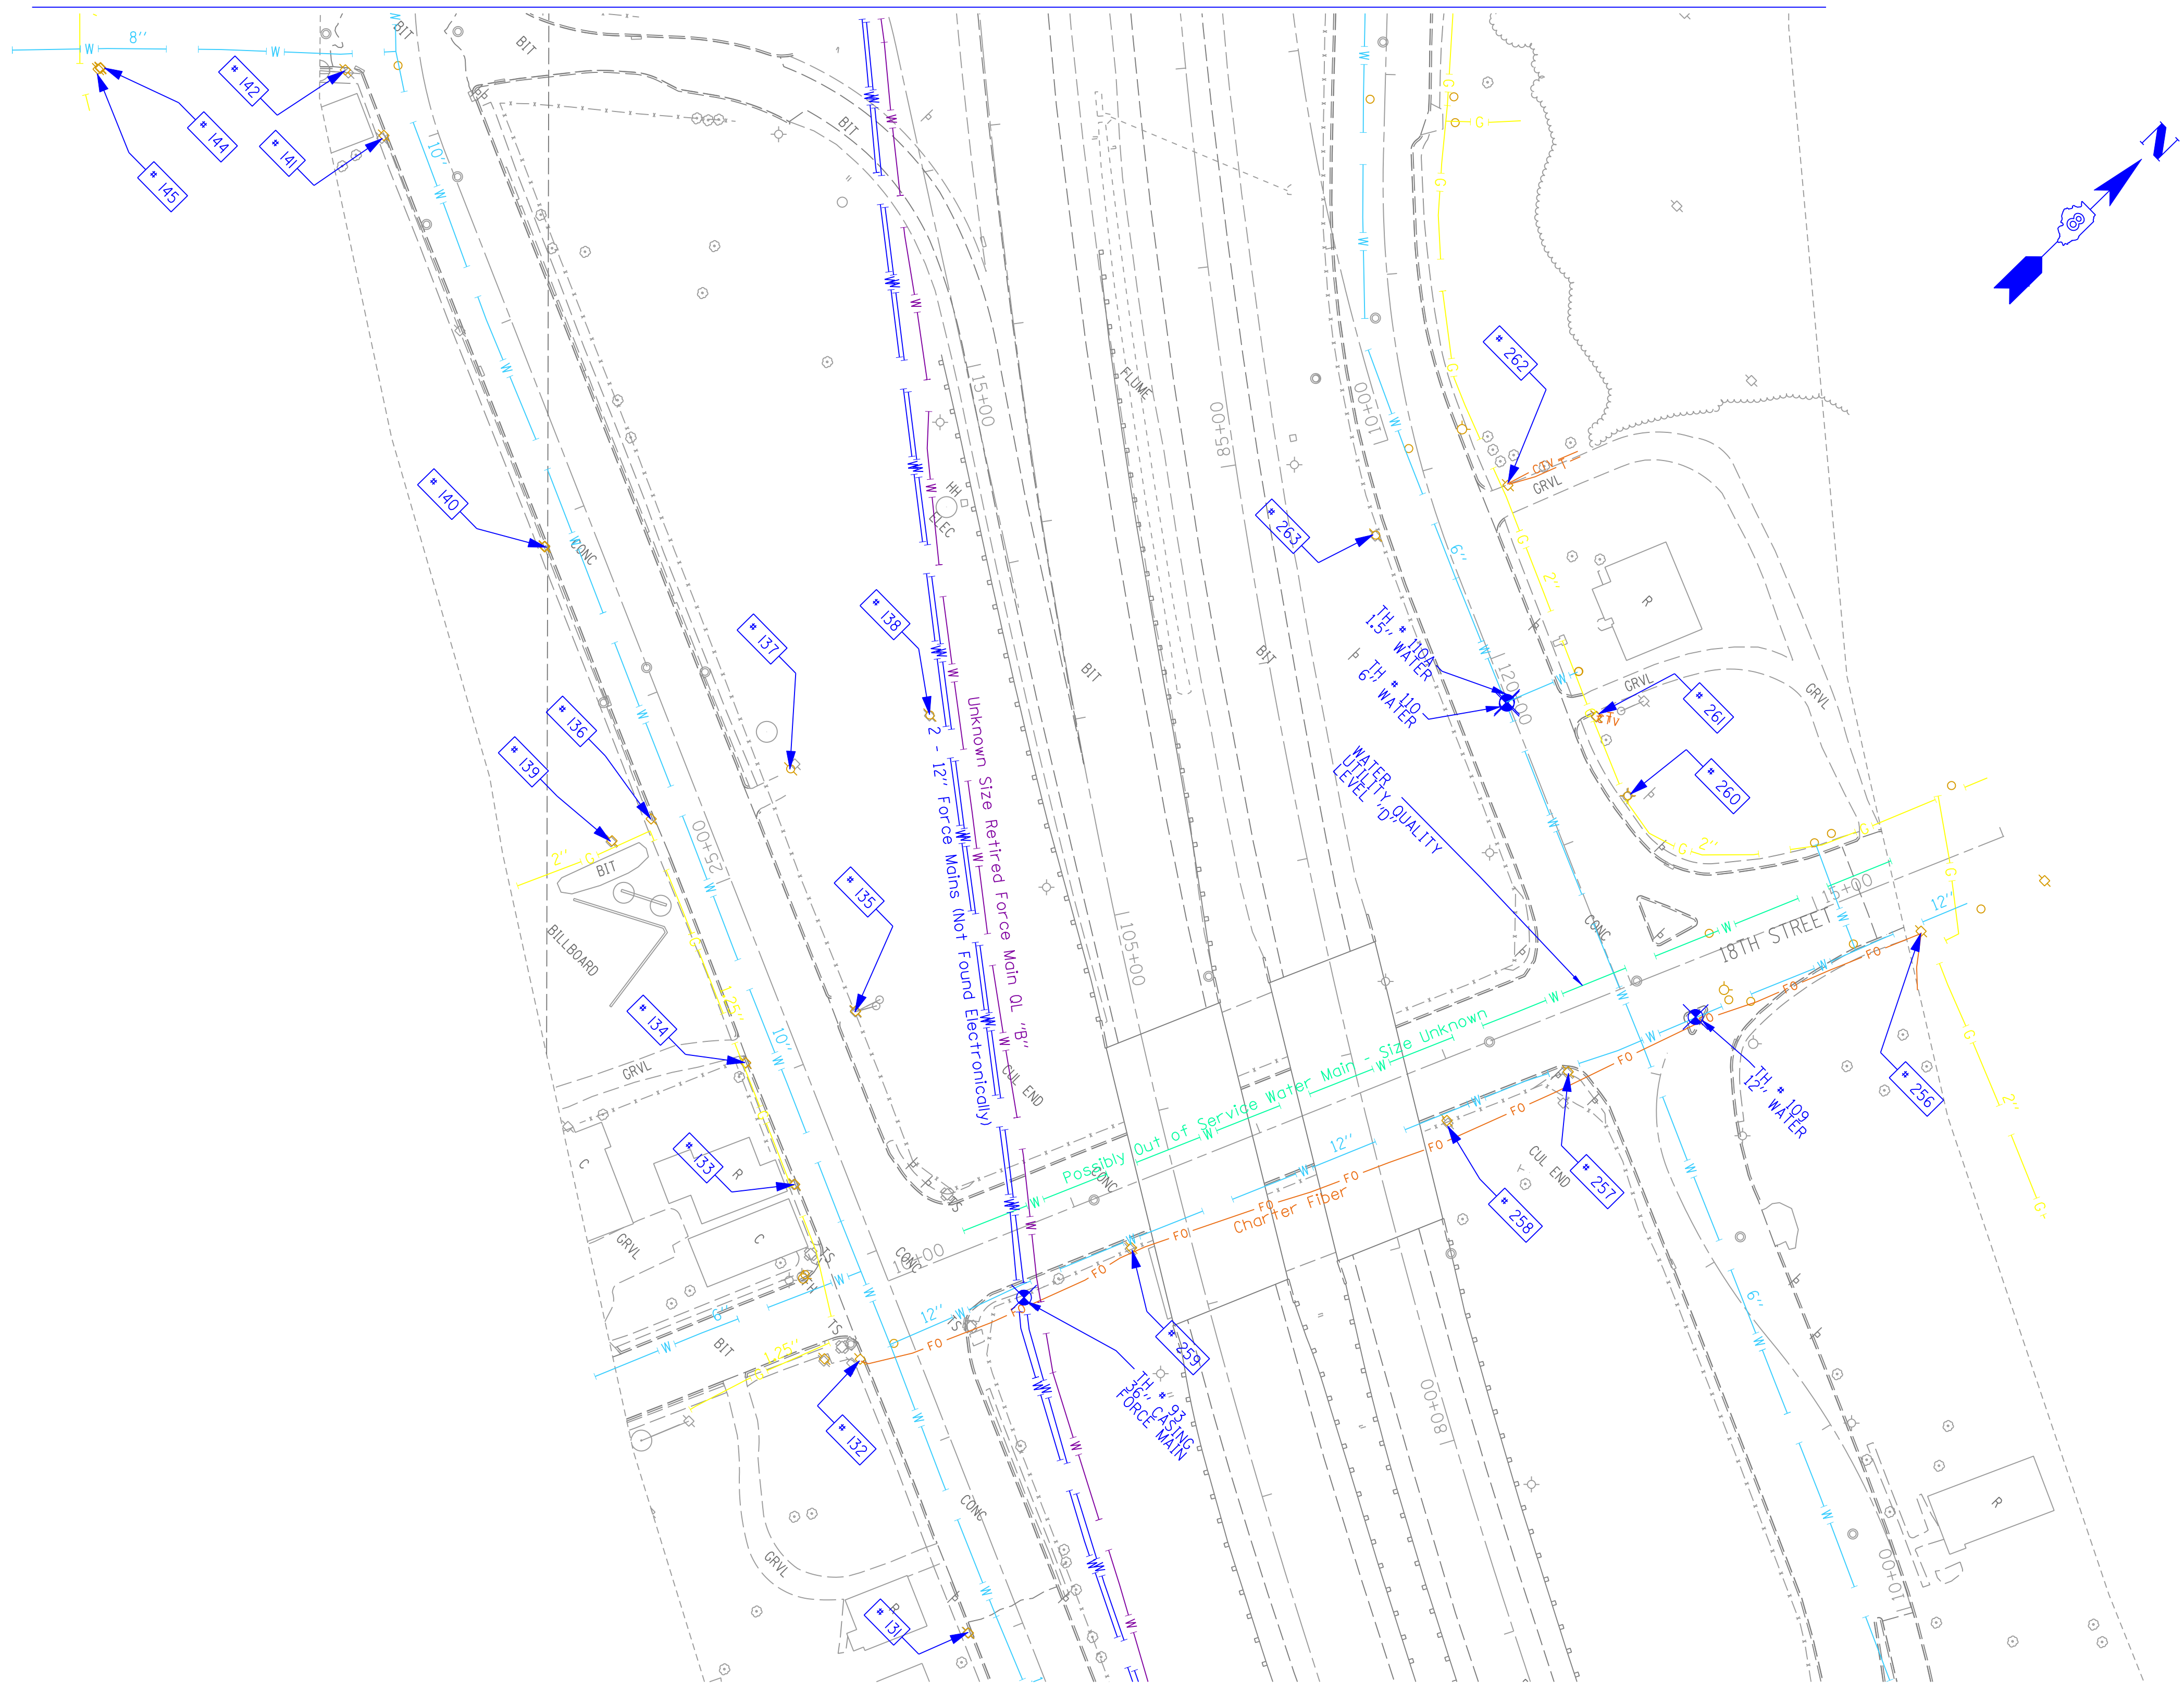

MATCH TO PAGE 22

TBE Pole Number	Approximate Location	Identification # on Pole	Utilities Attached to Poles	Utility Owners	Notes: Additional Items Attached to Poles
131	110' W. OF SHORT ST. CL S SIDE OF ST. CLAIR W. OF POLE 130	18792	ELECTRIC, TELEPHONE, FIBER OPTIC	AT&T, AMEREN ELECTRIC	LIGHT, GUY
132	SE CORNER OF ST. CLAIR & 18TH ST. W. OF POLE 131	18789	ELECTRIC, TELEPHONE, FIBER OPTIC	AMEREN ELECTRIC, TELEPHONE	LIGHT, FIBER DROP
133	S SIDE OF ST. CLAIR 48' W. OF POLE 132	18790	ELECTRIC, TELEPHONE, (2) FIBER OPTIC	AT&T, AMEREN ELECTRIC	STRAIN FOR POLE 133 TO THE E., GUY TO W.
134	101' W. OF 18TH ST. CL S SIDE OF ST. CLAIR	2073611	ELECTRIC, TELEPHONE, CATV	AT&T, AMEREN ELECTRIC, CHARTER CABLE	LIGHT
135	N. OF POLE 134 N SIDE OF ST. CLAIR	728019	NO UTILITIES		STRAIN FOR POLE 134, GUY
136	228' W. OF 18TH ST. CL S SIDE OF ST. CLAIR	728020	ELECTRIC, TELEPHONE, CATV	AT&T, AMEREN ELECTRIC, CHARTER CABLE	GUY, LIGHT
137	228' W. OF 18TH ST. CL N. SIDE OF ST. CLAIR	NO TAG	TELEPHONE	AT&T	
138	278' W. OF 18TH ST. CL S SIDE OF ST. CLAIR	NO TAG	TELEPHONE	AT&T	
139	224' W. OF 18TH ST. CL S SIDE OF ST. CLAIR	728021	ELECTRIC	AMEREN ELECTRIC	GUY N. & S.
140	374' W. OF 18TH ST. CL S SIDE OF ST. CLAIR	200447	TELEPHONE, CATV	AT&T, CHARTER CABLE	GUY E. & W.
141	595' W. OF 18TH ST. CL S SIDE OF ST. CLAIR	728037	ELECTRIC, TELEPHONE, CATV		LIGHT
142	37' W. OF POLE 141 S. SIDE OF ST. CLAIR	728036	ELECTRIC, TELEPHONE, CATV	AT&T, AMEREN ELECTRIC, CHARTER CABLE	GUY S.
144	156' S. ST. CLAIR	728034	ELECTRIC, TELEPHONE, CATV	AT&T, AMEREN ELECTRIC, CHARTER CABLE	LIGHT
145	157' S. ST. CLAIR	NO TAG	NO UTILITIES		POLE HAS BEEN CUT IN HALF
256	135' NE CL 18TH ST. & BAUGH, 35' E CL 18 TH ST.	NO TAG	ELECTRIC, TELEPHONE, CATV, FIBER OPTIC	AT&T, AMEREN ELECTRIC, CHARTER CABLE	TELEPHONE DROP, ELECTRIC DROP, FOC DROP, CABLE DROP
257	SE CORNER 18TH ST. & BAUGH	18786	ELECTRIC, TELEPHONE, CATV	AT&T, AMEREN ELECTRIC, CHARTER CABLE	GUY E.
258	100' S. SE CORNER 18TH ST. & BAUGH	18787	ELECTRIC, TELEPHONE, CATV	AT&T, AMEREN ELECTRIC, CHARTER CABLE	
259	88' N. NE CORNER 18TH ST. & ST. CLAIR	18788	NO UTILITIES		
260	88' W. CL 18TH ST. & BAUGH ON N. SIDE OF BAUGH	727642	ELECTRIC SERVICE	AMEREN ELECTRIC	LIGHT
261	131' W. CL 18TH ST. & BAUGH ON N. SIDE OF BAUGH	727643	ELECTRIC, TELEPHONE, CATV, FIBER OPTIC	AT&T, AMEREN ELECTRIC, CHARTER CABLE	CATV DROP, TELEPHONE DROP
262	256' W. CL 18TH ST. & BAUGH ON N. SIDE OF BAUGH	727644	ELECTRIC, TELEPHONE, CATV, FIBER OPTIC	AT&T, AMEREN ELECTRIC, CHARTER CABLE	GUY TO N. & W., TRANSFORMER, CATV DROP, TELEPHONE DROP
263	256' W. CL 18TH ST. & BAUGH ON S. SIDE OF BAUGH	NO TAG	TELEPHONE	AT&T	

UNKNOWN	UNKNOWN
ABANDONED SANITARY	ABANDONED SANITARY
FORCE MAIN (OL "D")	FORCE MAIN (OL "D")
CABLE TV	CABLE TV
TELEPHONE	TELEPHONE
GAS (OL "D")	GAS (OL "D")
ELECTRIC	ELECTRIC
WATER	WATER
WATER (OL "D")	WATER (OL "D")
FIBER OPTIC (OL "D")	FIBER OPTIC (OL "D")
WELL DRAINAGE	WELL DRAINAGE
UTILITY POLE	UTILITY POLE
TBE TEST HOLE	TBE TEST HOLE


Utilities shown in color on these plans as depicted in the legend have been investigated by TBE Group, Inc in accordance with SUE Industry Standards. All other information shown has been provided to TBE Group, Inc by others. TBE's SUE field investigation was finished on 5/22/09. Changes to utilities after this date may have been made and therefore may result in variances from this plan. Consideration should be given to updating this plan if deemed advisable prior to final design and construction.

ALL UTILITIES SHOWN QUALITY LEVEL "B" UNLESS NOTED OTHERWISE.

Utility Quality Level "A" : Test Hole
Utility Quality Level "B" : Designating
Utility Quality Level "C" : Research with Survey
Utility Quality Level "D" : Records Research



TBE GROUP, INC.
CIVIL ENGINEERING • TRANSPORTATION • ENVIRONMENTAL
PLANNING • UTILITY ENGINEERING/LOCATING

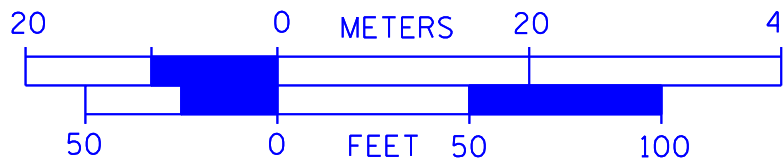

Checked By: _____
Date: _____

TBE Job No. 1L09500601.602.603.604.
607.608.609.610
SUE Plan Page: 21 of 35

FILE NAME =	USER NAME =	DESIGNED EG, IP, LP	REVISED
*FILE#		DRAWN KLC	7/28/09 - 8/26/09 ADDED TEST HOLES *60-108
	PLOT SCALE = 1" = 50'	CHECKED JB	REVISED
	PLOT DATE = \$DATE*	DATE 7/15/10	2/23/10 - 3/02/10 ADDED TEST HOLES *109-110A

STATE OF ILLINOIS
DEPARTMENT OF TRANSPORTATION

Mississippi River Bridge Project

SCALE: SHEET NO. STA. TO STA.

F.A. RTE.	SECTION	COUNTY	TOTAL SHEETS	SHEET NO.
		St. Clair	83	54
PTB NO. 147-038				
FED. ROAD DIST. NO.	ILLINOIS	Job No.	D-98-061-08	