



A TREES NOT TO SCALE

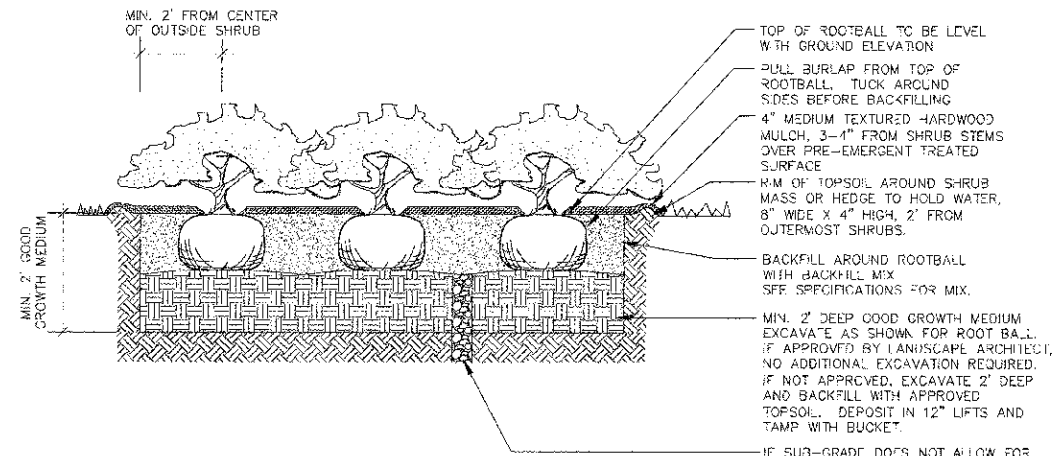

B SHRUB BEDS NOT TO SCALE

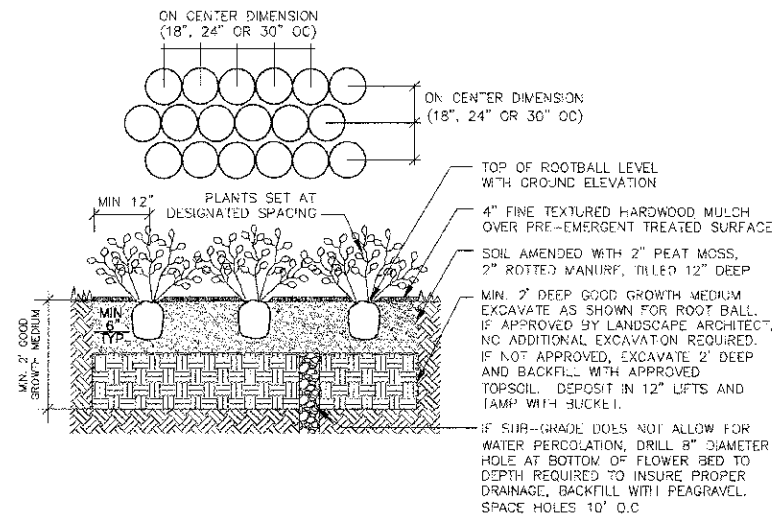

C ORNAMENTAL GRASS AND PERENNIAL BEDS NOT TO SCALE

NOTES:

1. CONTRACTOR TO CONTACT J.U.L.I.E. (1-800-892-0123) BEFORE DIGGING TO LOCATE UNDERGROUND UTILITIES.
2. ALL UTILITY LOCATIONS ARE PER UTILITY AND CITY OF SPRINGFIELD RECORD DRAWINGS. SPECIFIC LOCATIONS WERE NOT EXCAVATED FOR FIELD VERIFICATION.

FILE NAME =	USER NAME =	DESIGNED - KM	REVISED -	STATE OF ILLINOIS DEPARTMENT OF TRANSPORTATION	SPRINGFIELD GREEN- MADISON/JEFFERSON/CLEAR LAKE (LANDSCAPE PORTION)			F.A. RITE	SECTION	COUNTY	TOTAL SHEETS	SHEET NO.
#FILE#		DRAWN - NFB	REVISED -		PLANTING DETAILS			N/A	08-00461-00LS	SANAGAMON	7	7
		CHECKED - KM	REVISED -		SCALE: N/A	SHEET NO. 7 OF 7 SHEETS	STA. N/A TO STA. N/A	CONTRACT NO. 08-00461-00LS				
		DATE - 10-9-2012	REVISED -		FED. ROAD DIST. NO. - [ILLINOIS] FED. AID PROJECT							