



**Tab Simco Phase III
Reclamation Project
AML-GJkE-0611
Jackson County**

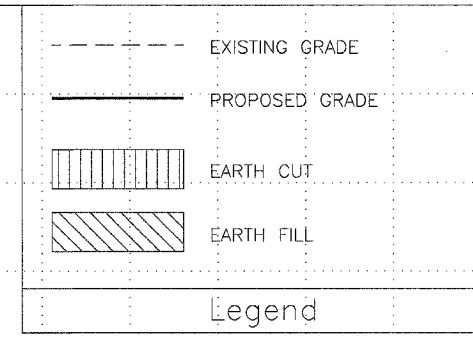

EARTH CUT = 2438 S.F.
EARTH FILL = 2499 S.F.

EARTH CUT = 3057 S.F.
EARTH FILL = 2209 S.F.

EARTH CUT = 4407 S.F.
EARTH FILL = 2053 S.F.

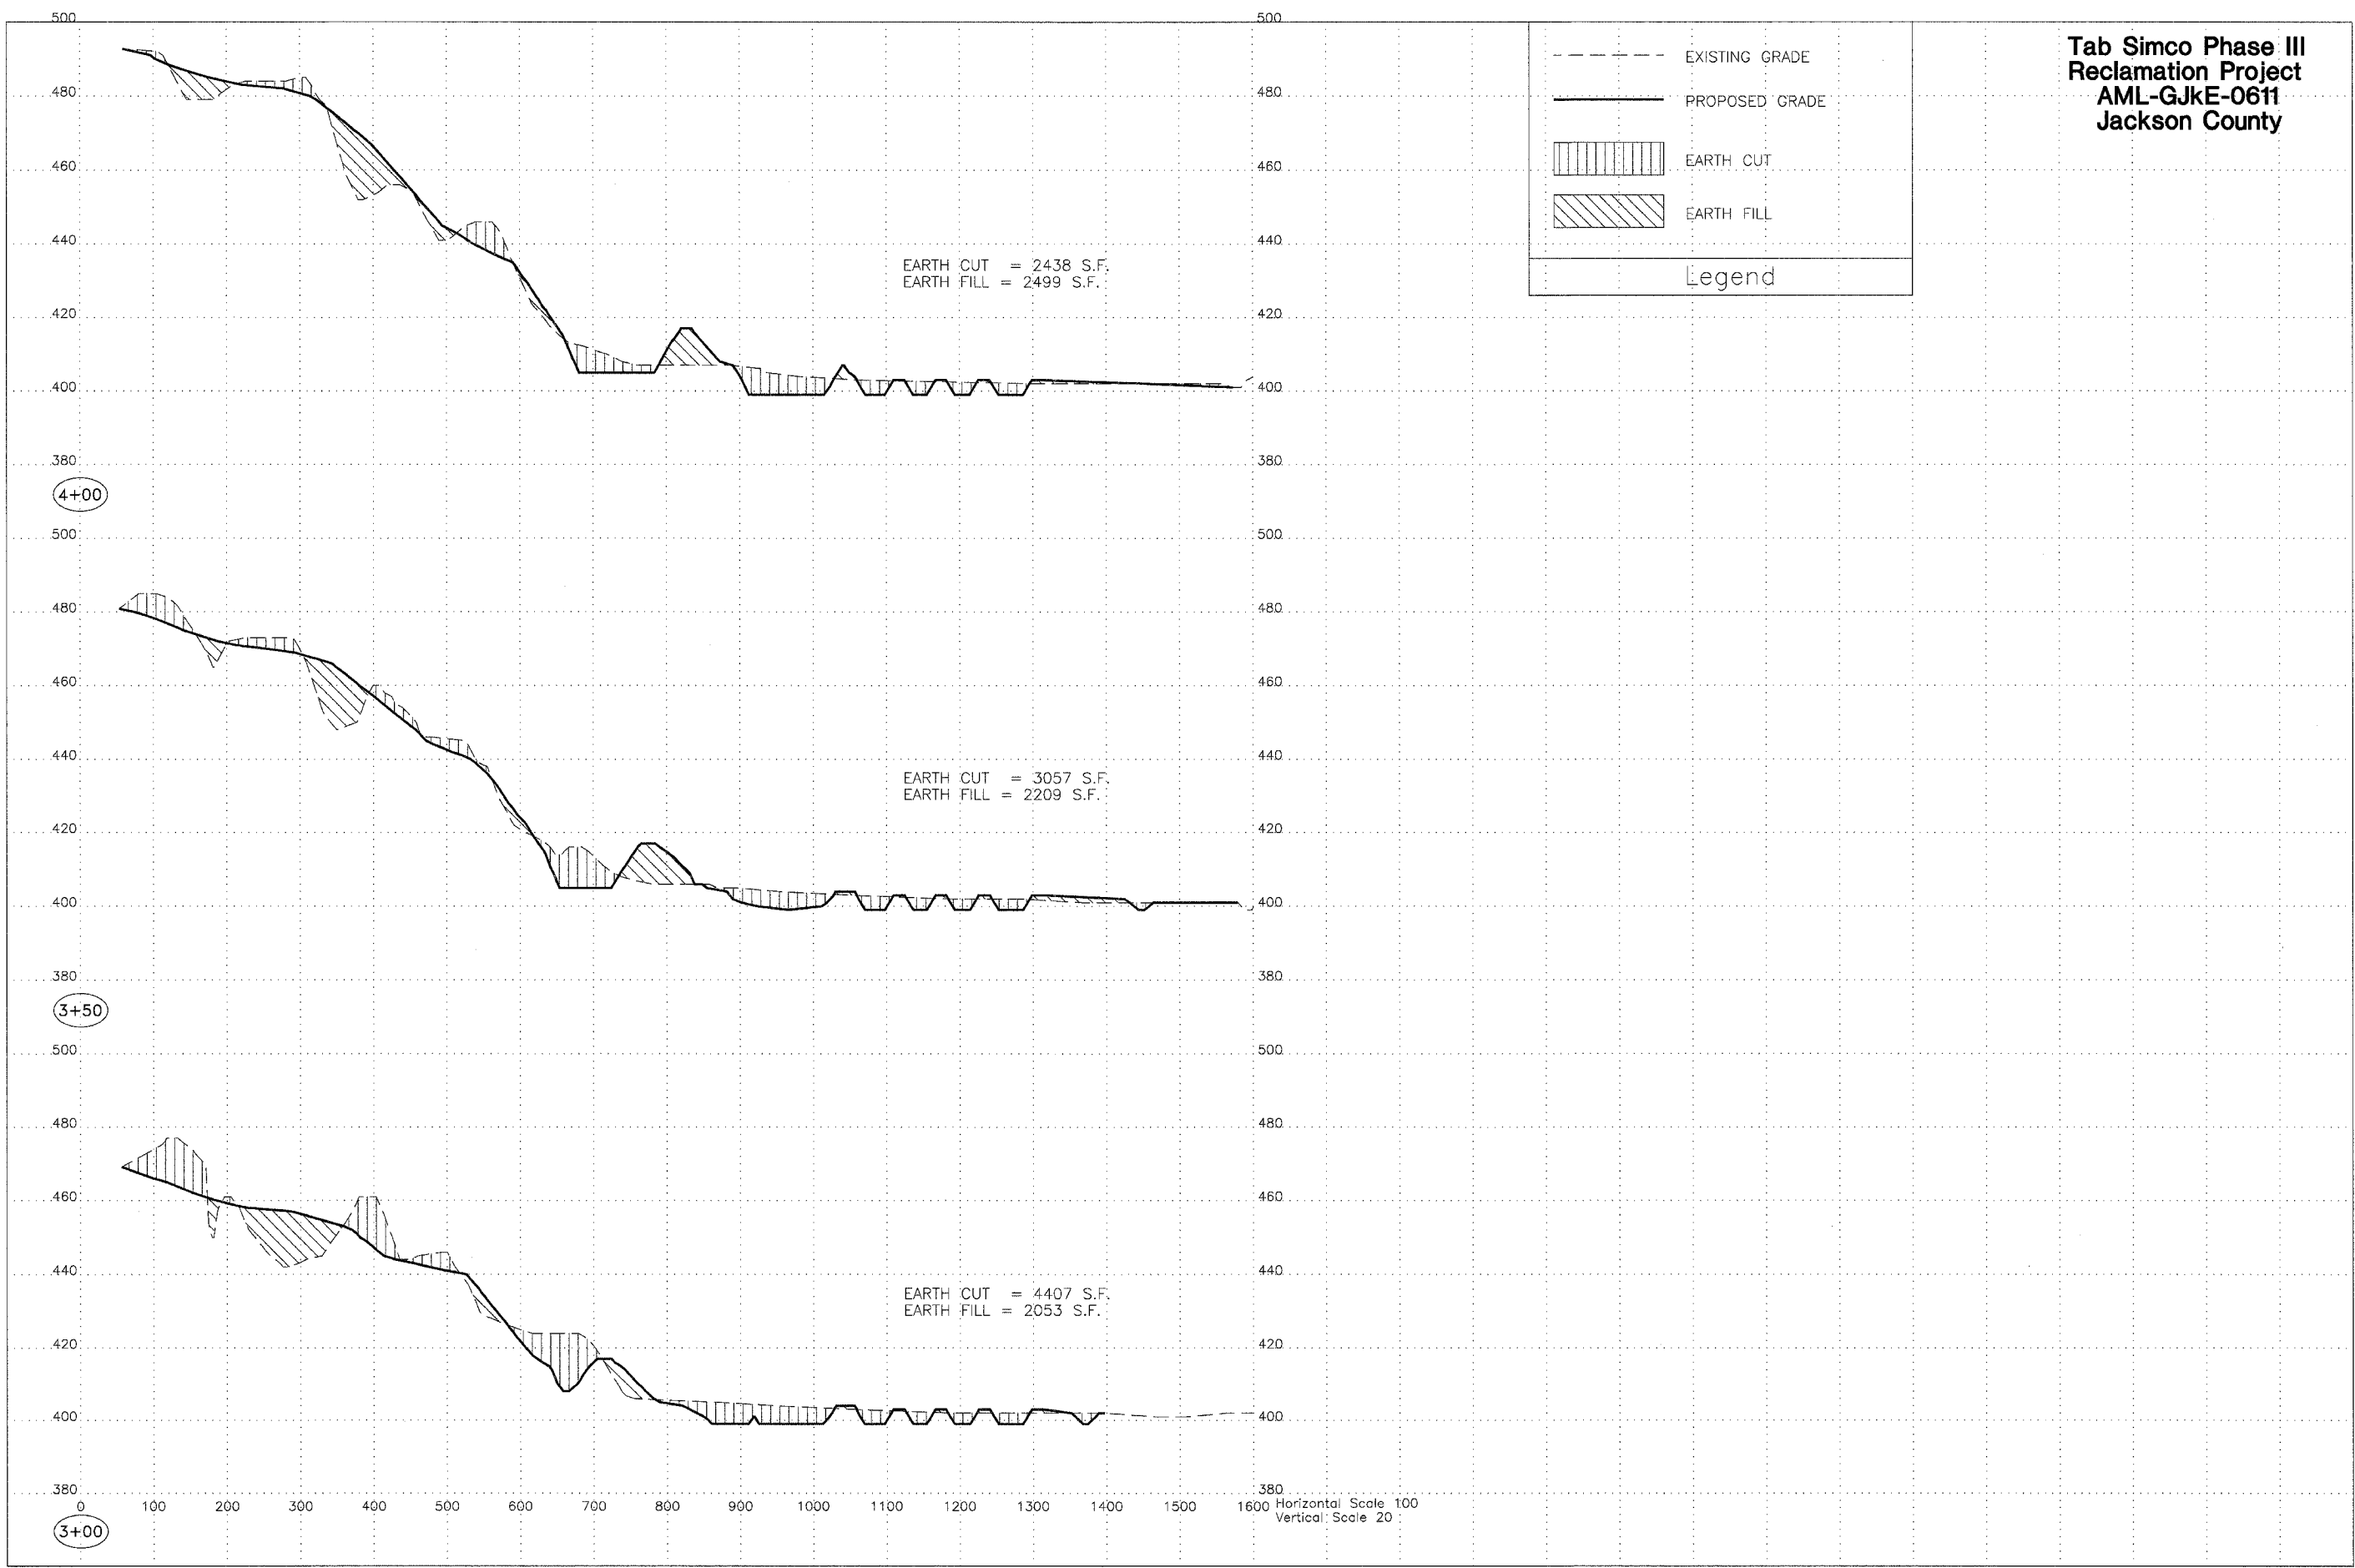

Horizontal Scale 100
Vertical Scale 20