


FAP RTE	SECTION	COUNTY	TOTAL SHEETS	SHEET NO.
840	123-BR-1	IROQUOIS	39	9
STA.	TO STA.			
FED. ROAD DIST. NO.	ILLINOIS	FED. AID	PROJECT AID	

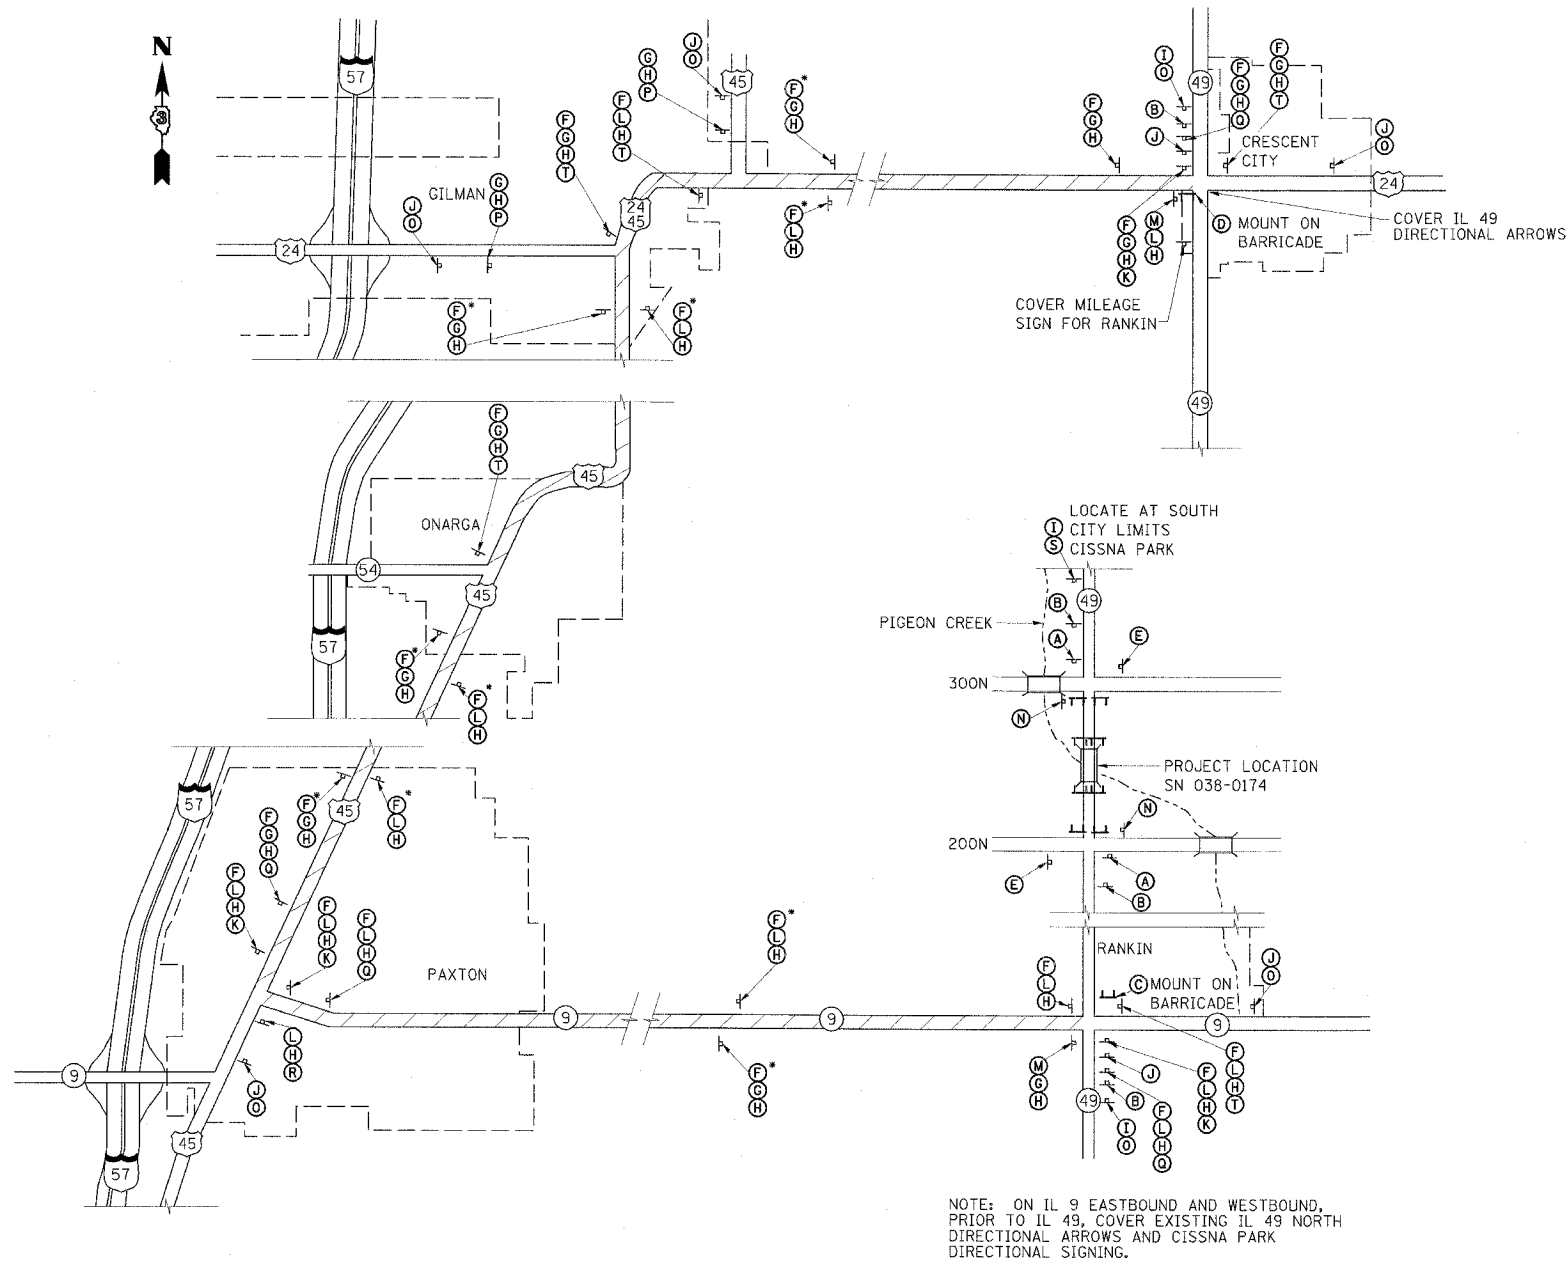

NOTE: ON IL 9 EASTBOUND AND WESTBOUND, PRIOR TO IL 49, COVER EXISTING IL 49 NORTH DIRECTIONAL ARROWS AND CISSNA PARK DIRECTIONAL SIGNING.

DETOUR ROUTE

TEMPORARY DETOUR PLAN

NO SCALE

* TO BE LOCATED AS DIRECTED BY THE ENGINEER

LEGEND

- TYPE III BARRICADE WITH 2 FLASHING LIGHTS PER BARRICADE
- SIGNS ON PERMANENT SUPPORTS
- FLASHING LIGHT ABOVE SIGN
- 18"x18" ORANGE FLAG
- STANDARD 702001 "ROAD CLOSED TO ALL TRAFFIC" APPLICATION
- STANDARD 702001 "ROAD CLOSED TO THRU TRAFFIC" APPLICATION

GENERAL NOTES

1. ALL TRAFFIC CONTROL DEVICES SHALL BE FURNISHED, ERECTED AND MAINTAINED BY THE CONTRACTOR, UNLESS NOTED OTHERWISE.
2. ALL SIGNS NOT ATTACHED TO BARRICADES SHALL BE POST MOUNTED.
3. LOCATIONS OF TRAFFIC CONTROL DEVICES MAY BE ADJUSTED BY THE ENGINEER.
4. ALL TRAFFIC CONTROL SHOWN ON THIS SHEET SHALL BE PAID FOR PER LUMP SUM FOR TRAFFIC CONTROL AND PROTECTION FOR TEMPORARY DETOUR. OTHER ITEMS REQUIRED BY THE ENGINEER AND NOT SHOWN ON THIS DRAWING SHALL BE INCLUDED IN THE PAY ITEM AND NO ADDITIONAL COMPENSATION WILL BE ALLOWED.
5. INSTALL "ROAD CLOSED TO ALL TRAFFIC" APPLICATION PER STANDARD 702001 ON BOTH SIDES OF THE PROPOSED WORK.

SIGN MOUNTING LOCATIONS

- ⓐ 500' IN ADVANCE OF ⓐ OR ⓑ
- ⓑ 500' IN ADVANCE OF ⓐ AND 1000' IN ADVANCE OF ⓐ
- ⓒ 1000' IN ADVANCE OF ⓑ
- ⓓ 500' IN ADVANCE OF "ROAD CLOSED TO THRU TRAFFIC"

W20-3-4848	W20-3-4848	R11-3-6030	R11-3-6030
ⓐ	ⓑ	ⓒ	ⓓ
R3-2a-2430	M4-8-2412	M3-2-2412	M1-1100-2424
ⓔ	ⓕ	ⓖ	ⓓ
W20-2-4848	M6-1-2115	M3-4-2412	M4-8g-2418
ⓙ	ⓕ	ⓓ	ⓓ
R3-1a-2430	R11-3-6030	R11-3-6030	M6-3-2115
ⓓ	ⓓ	ⓓ	ⓓ

ORIENT SIGN ⓕ AS DIRECTED BY THE ENGINEER

ORIENT SIGN ⓓ AS DIRECTED BY THE ENGINEER

TRAFFIC CONTROL AND PROTECTION FOR TEMPORARY DETOUR
FAP RTE 840 (IL 49)
SECTION 123-BR-1
IROQUOIS COUNTY

ESCA CONSULTANTS, INC.		
DESIGNED BY:	ELH	8/06
DRAWN BY:	HAG	8/06
CHECKED BY:	ELH	10/06
APPROVED BY:	RDP	10/06