


F.A.P. RTE.	SECTION	COUNTY	TOTAL SHEETS	SHEET NO.
315	(34-6,55-1)	HANCOCK/McDONOUGH	433	298
STA. 1411+00.00	TO STA. 1412+00.00			
FED. ROAD DIST. NO.	ILLINOIS	FED. AID PROJECT	STATE CONTRACT NO. 68206	
260	280	300	320	

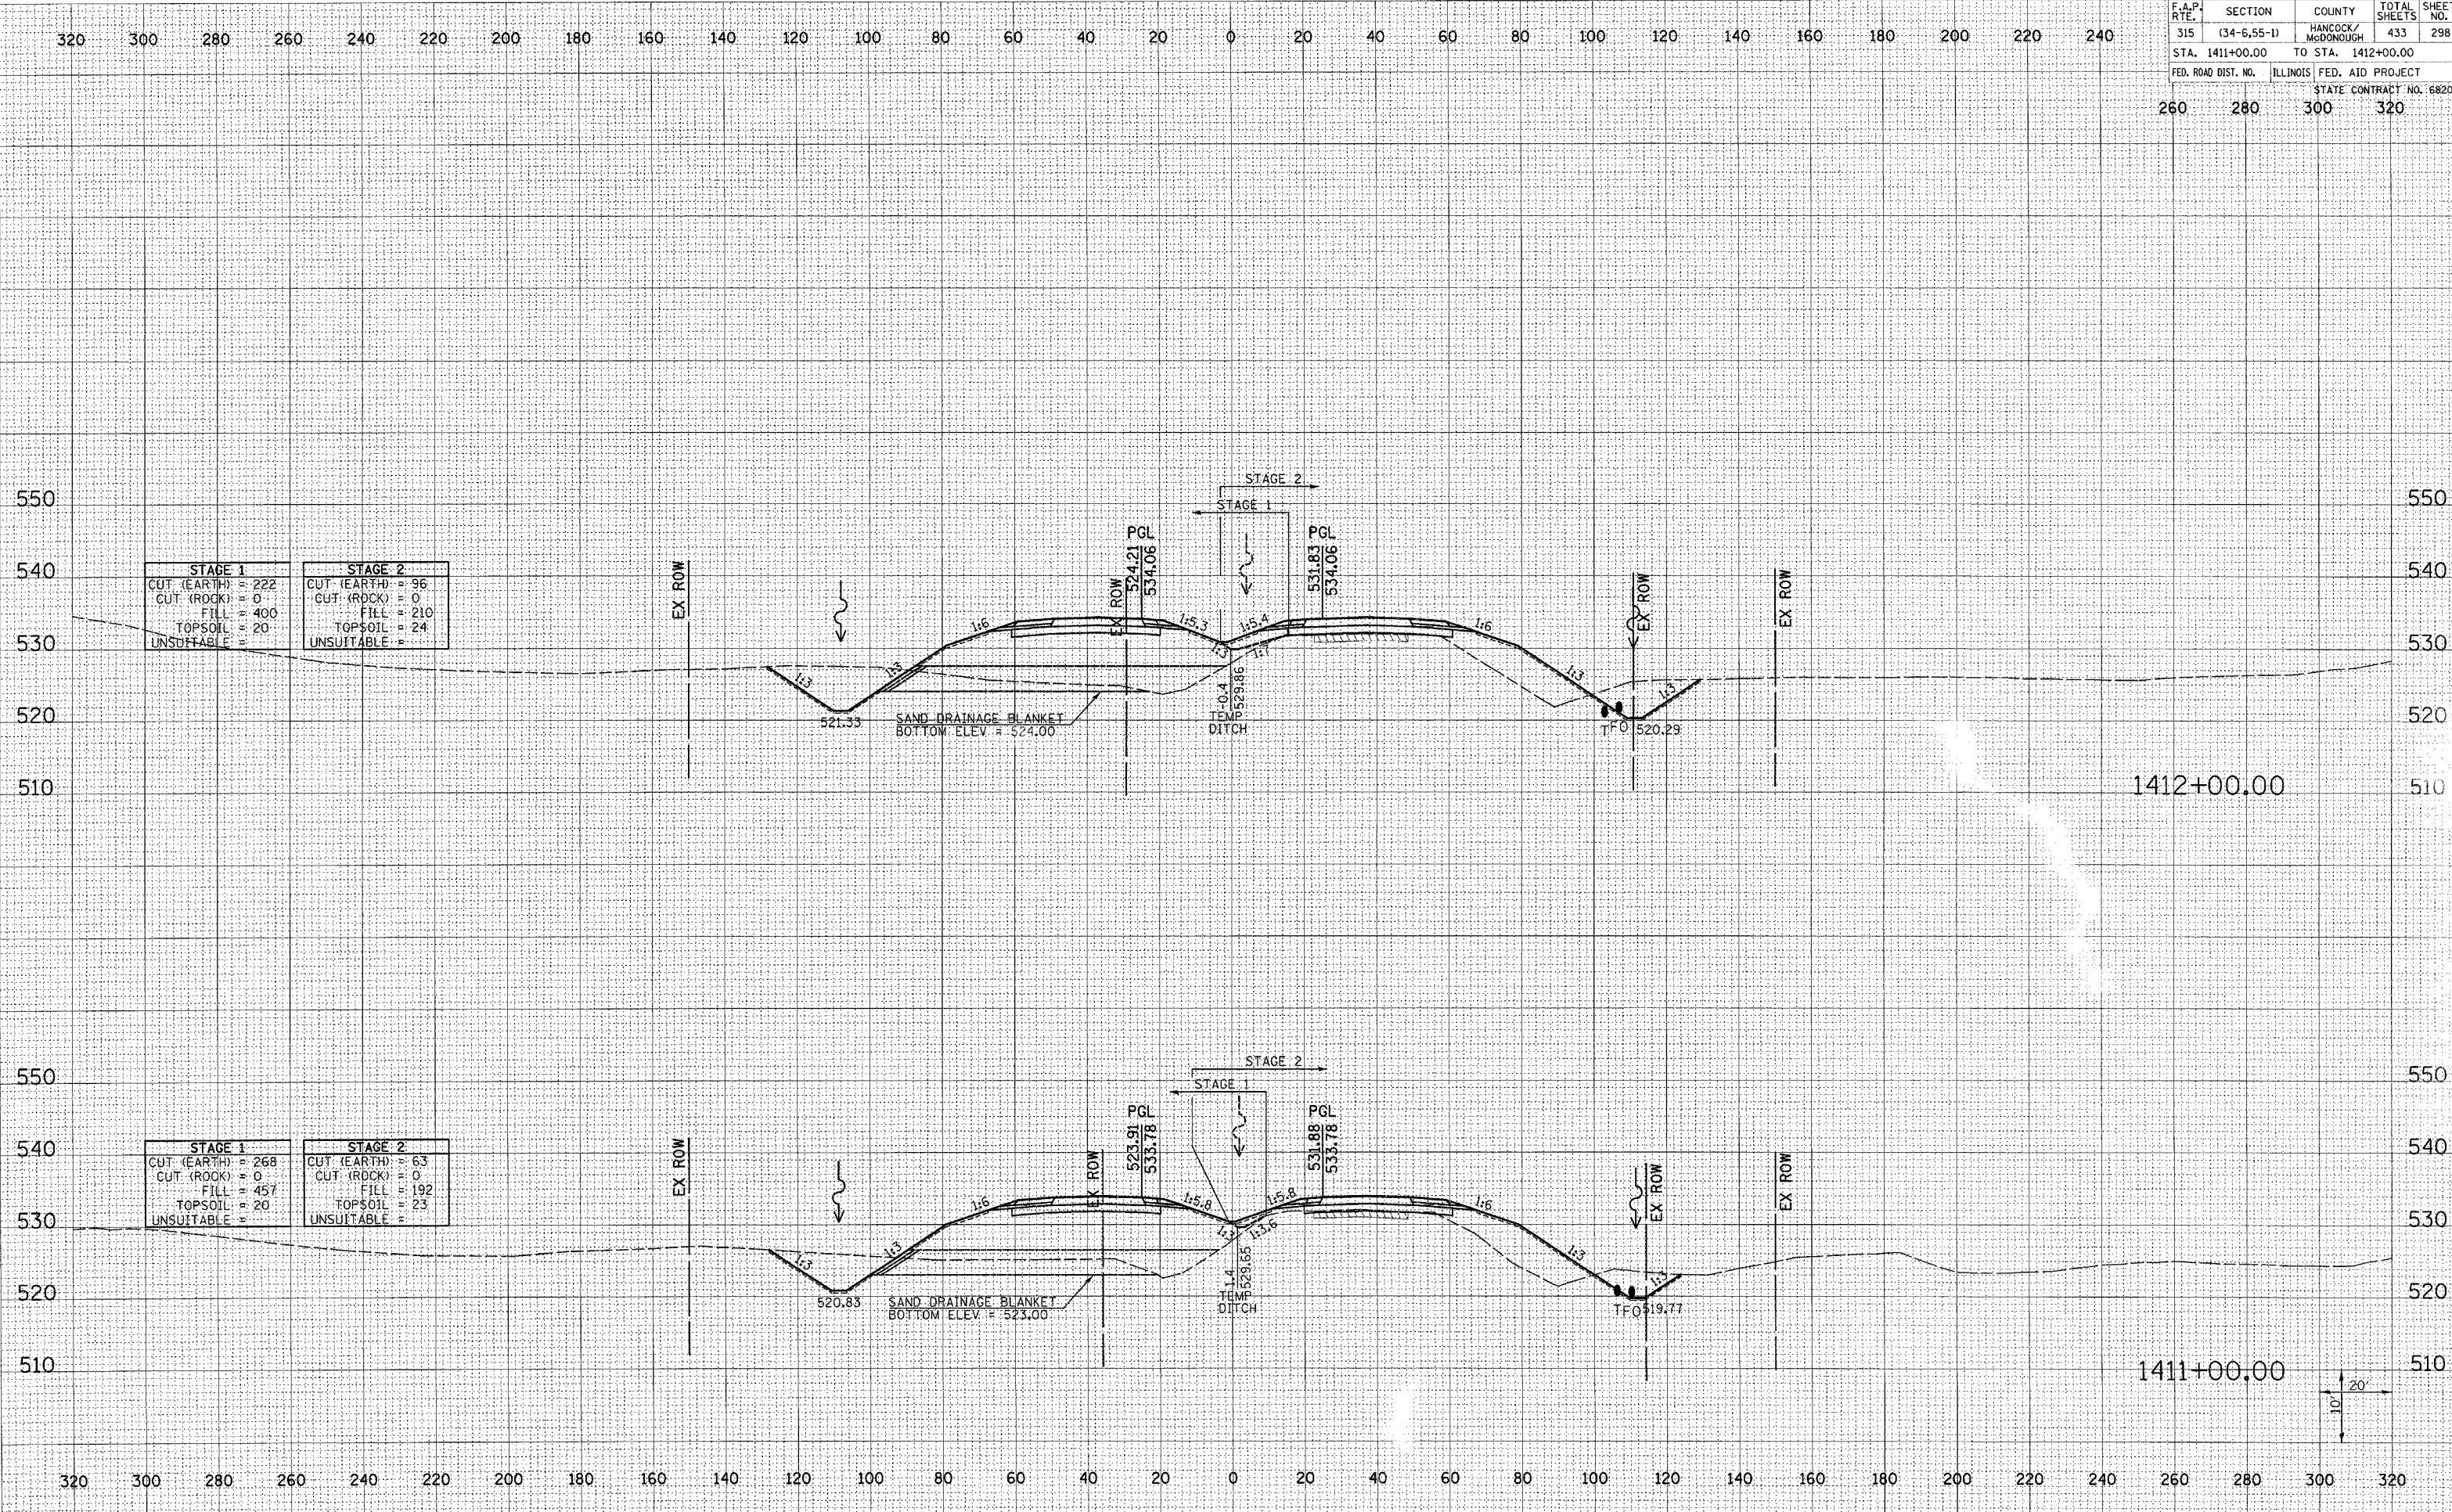

STAGE 1		STAGE 2	
CUT (EARTH)	222	CUT (EARTH)	96
CUT (ROCK)	0	CUT (ROCK)	0
FILL	400	FILL	210
TOPSOIL	20	TOPSOIL	24
UNSUITABLE		UNSUITABLE	

STAGE 1		STAGE 2	
CUT (EARTH)	268	CUT (EARTH)	63
CUT (ROCK)	0	CUT (ROCK)	0
FILL	457	FILL	192
TOPSOIL	20	TOPSOIL	23
UNSUITABLE		UNSUITABLE	

DATE	BY
REVIEWED	DATE
PROJ. NO.	
TEMPLATE	
AREAS CHECKED	
FINAL SURVEY	
NOTE BOOK	
NO.	

DATE	BY
REVIEWED	DATE
PROJ. NO.	
TEMPLATE	
AREAS CHECKED	
ORIGINAL SURVEY	
NOTE BOOK	
NO.	

Plot Date: 7/18/2006  
 Plot Time: 3:25:53 PM  
 Plotted By: bschmid+  
 Pen Tables: 001.tbl  
 File Name: I:\03033\cadd\1\cadd\function\plans\236\_xsmidline.dgn