


F.A.P. RTE.	SECTION	COUNTY	TOTAL SHEETS	SHEET NO.
315	(34-6,55-1)	HANCOCK/MCDONOUGH	433	303
STA. 1420+00.00		TO STA. 1421+00.00		
FED. ROAD DIST. NO.		ILLINOIS FED. AID PROJECT		
260	280	300	320	STATE CONTRACT NO. 68206

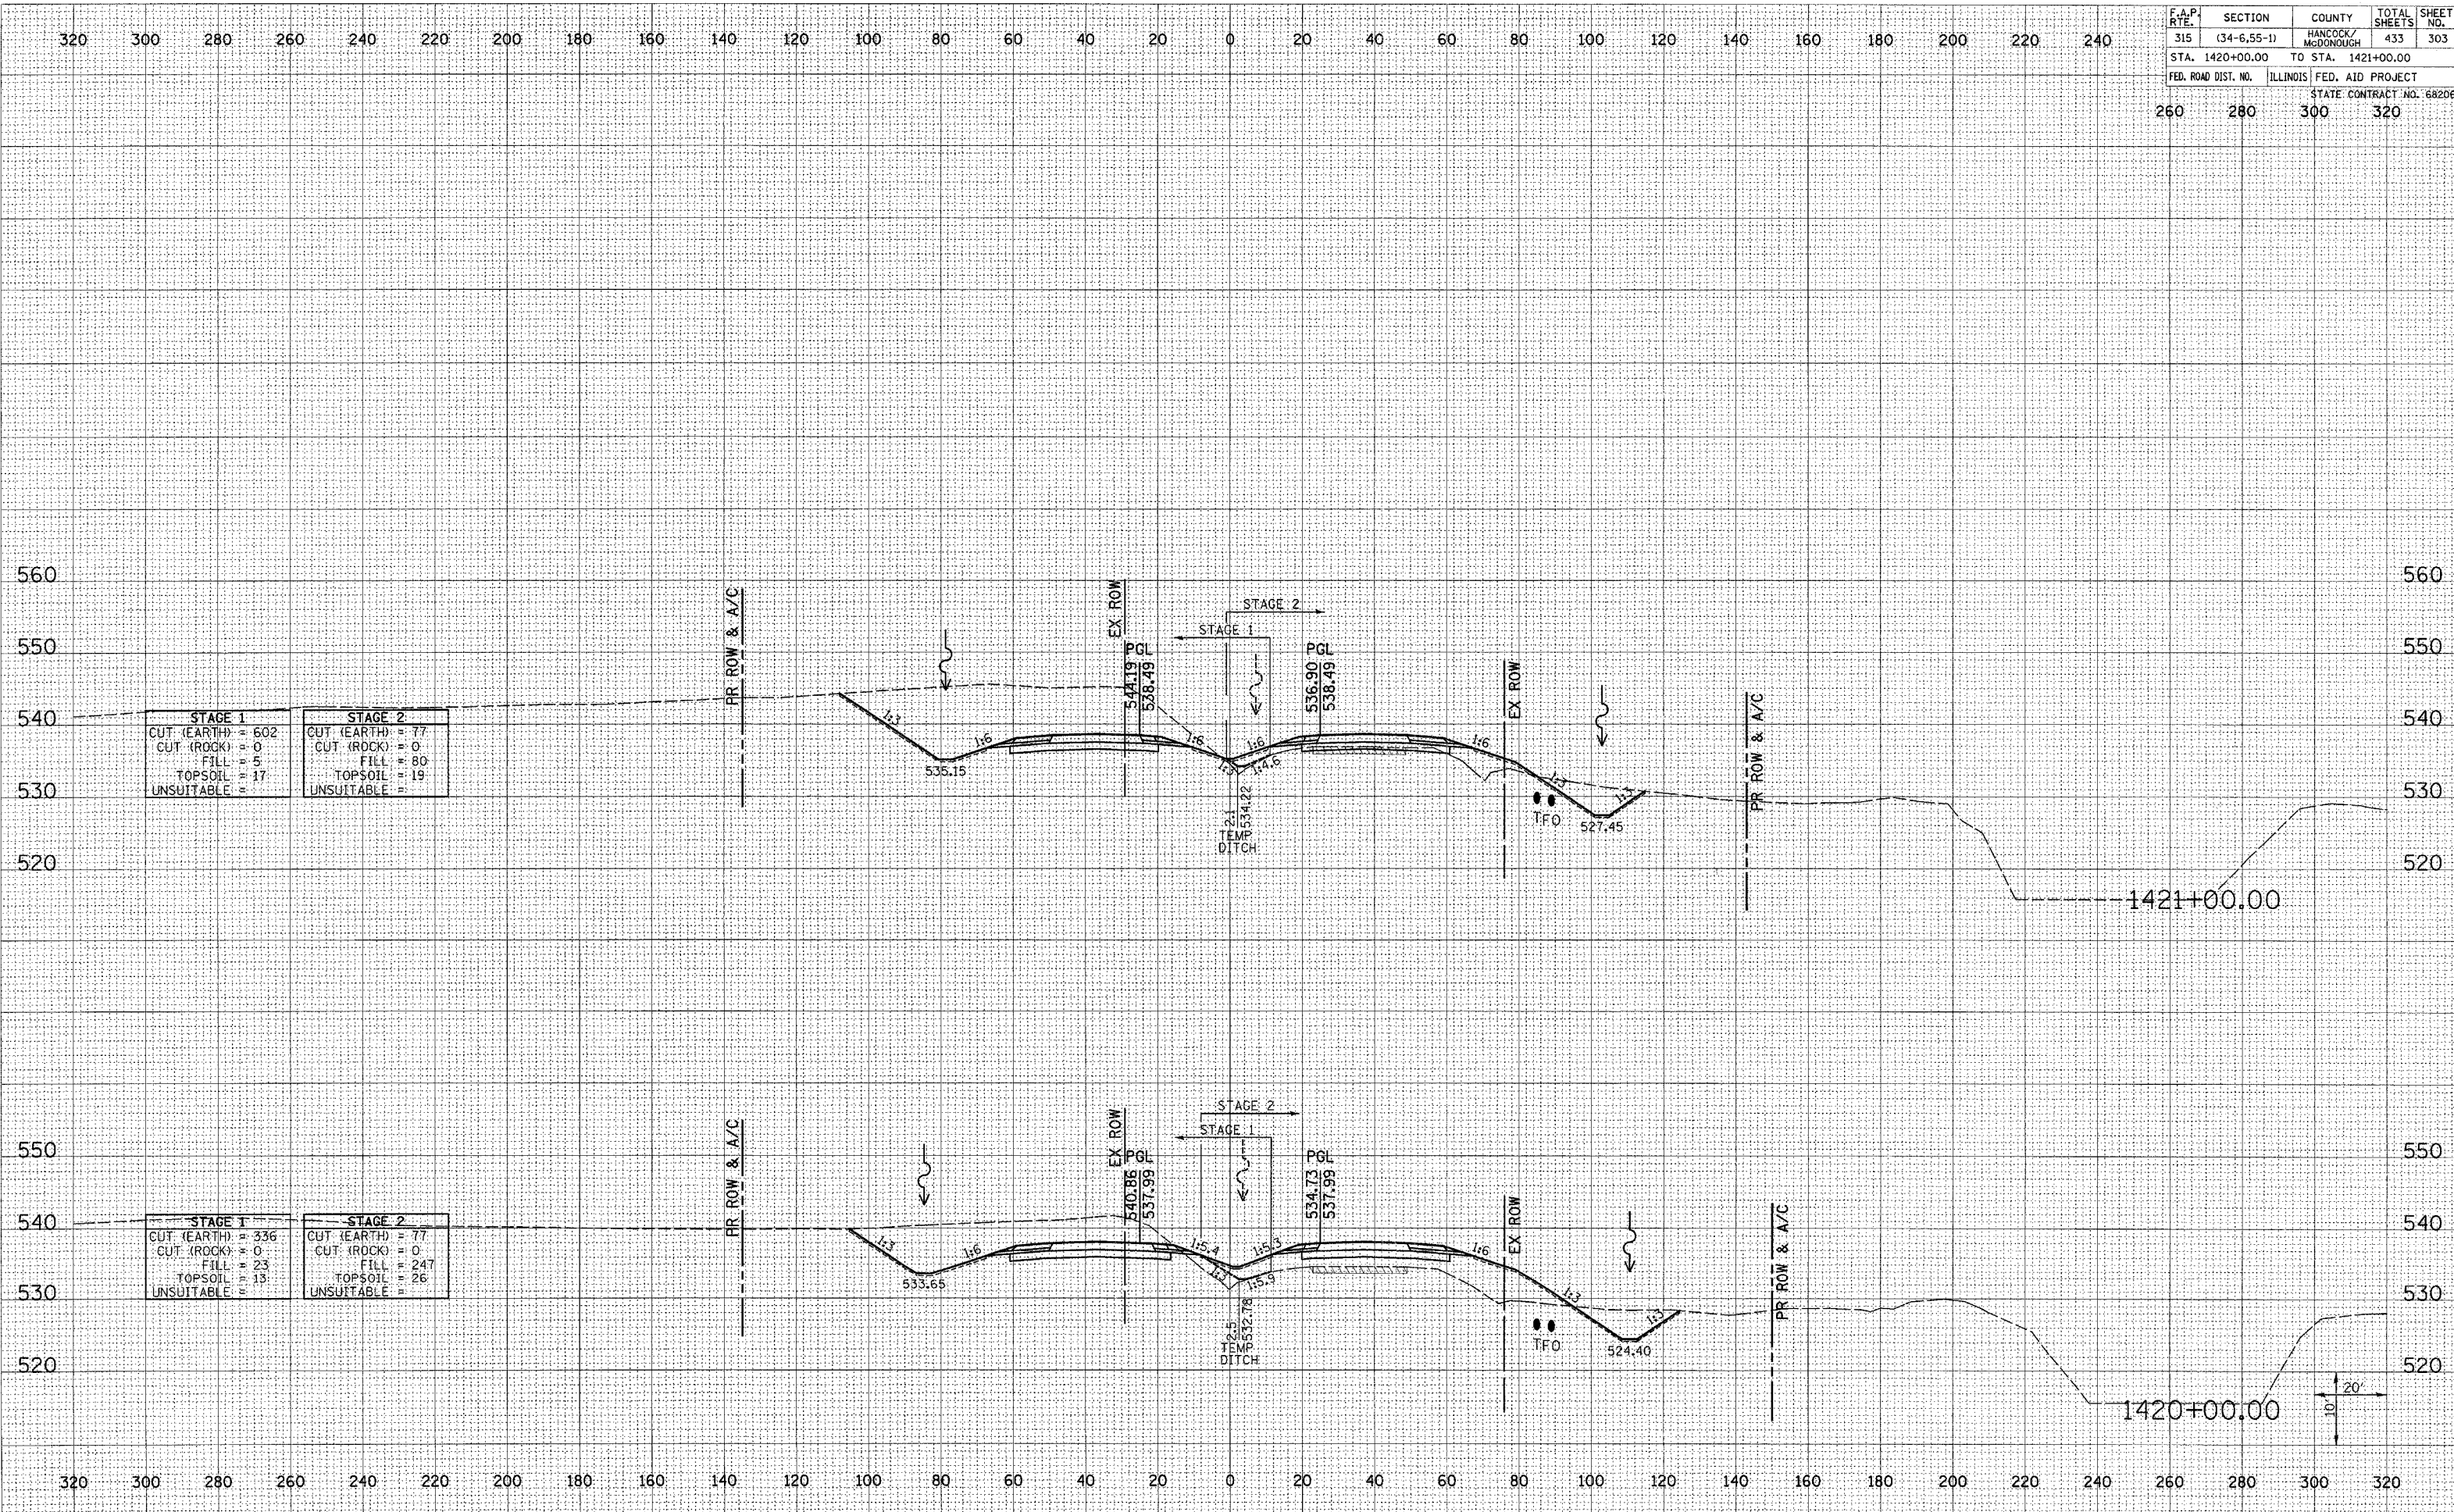

STAGE 1	STAGE 2
CUT (EARTH) = 602	CUT (EARTH) = 77
CUT (ROCK) = 0	CUT (ROCK) = 0
FILL = 5	FILL = 80
TOPSOIL = 17	TOPSOIL = 19
UNSUITABLE = 0	UNSUITABLE = 0

STAGE 1	STAGE 2
CUT (EARTH) = 336	CUT (EARTH) = 77
CUT (ROCK) = 0	CUT (ROCK) = 0
FILL = 23	FILL = 247
TOPSOIL = 13	TOPSOIL = 26
UNSUITABLE = 0	UNSUITABLE = 0

DATE	
BY	
FINAL SURVEY	
NOTE BOOK	
AREAS CHECKED	

DATE	
BY	
ORIGINAL SURVEY	
NOTE BOOK	
AREAS CHECKED	

Plot Date: 7/18/2006
Plot Time: 3:36:03 PM
Plotted By: bschmidt
Pen Table: ldr.tbl
File Name: R:\03033\cadd\1\construction\plans\336_xsmal1.mxd