


F.A.P. RTE.	SECTION	COUNTY	TOTAL SHEETS	SHEET NO.
315	(34-6.55-1)	HANCOCK/MCDONOUGH	433	306
STA. 1426+00.00 TO STA. 1427+00.00		STATE CONTRACT NO. 68206		
FED. ROAD DIST. NO.	ILLINOIS	FED. AID PROJECT		
260	280	300	320	

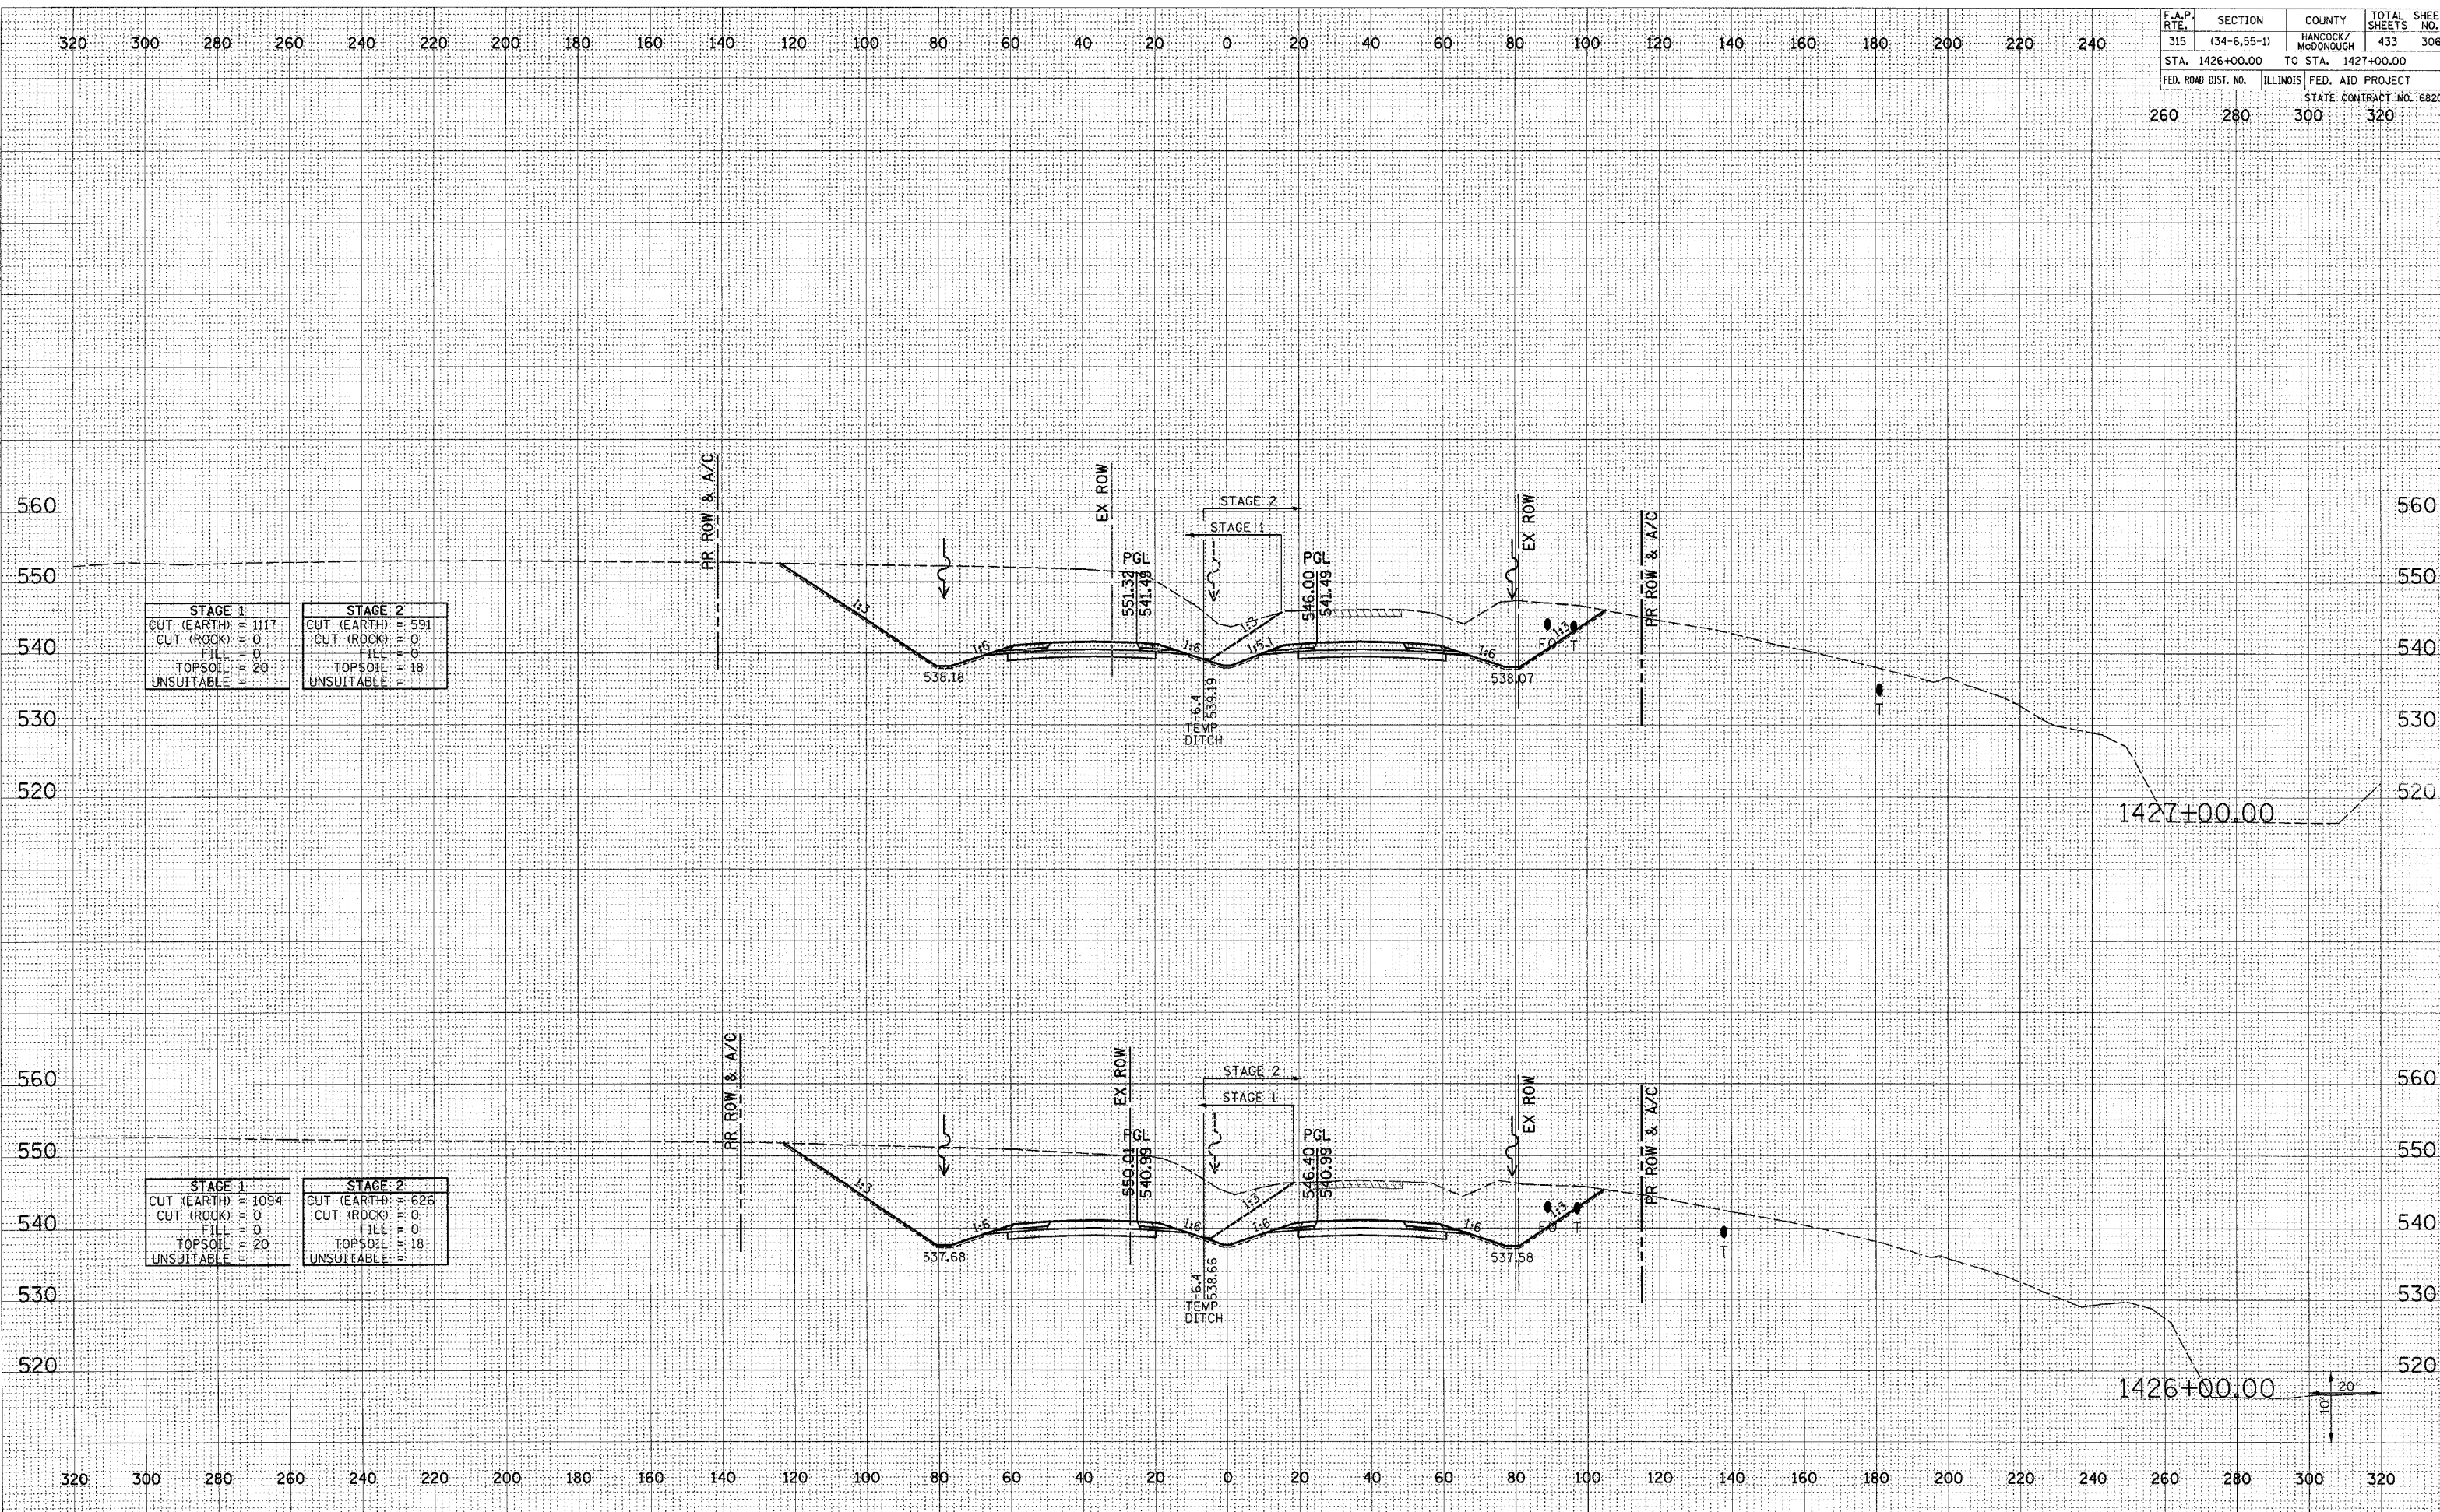

FINAL	SURVEYED	DATE
NO.	AREAS CHECKED	
NO.	AREAS CHECKED	

ORIGINAL	SURVEYED	DATE
NO.	AREAS CHECKED	
NO.	AREAS CHECKED	

Plot Date: 7/18/2006  
 Plot Time: 3:56:05 PM  
 Plotted By: bschmidt  
 Pen Table: tab1.tbl  
 Filename: I:\03033\acad\1\constr\uf\fig.dwg