


F.A.P. RTE.	SECTION	COUNTY	TOTAL SHEETS	SHEET NO.
315	(34-6.55-1)	HANCOCK/MCDONOUGH	433	308
STA. 1430+00.00		TO STA. 1430+75.92		
FED. ROAD DIST. NO.	ILLINOIS	FED. AID PROJECT		STATE CONTRACT NO. 68206
260	280	300	320	

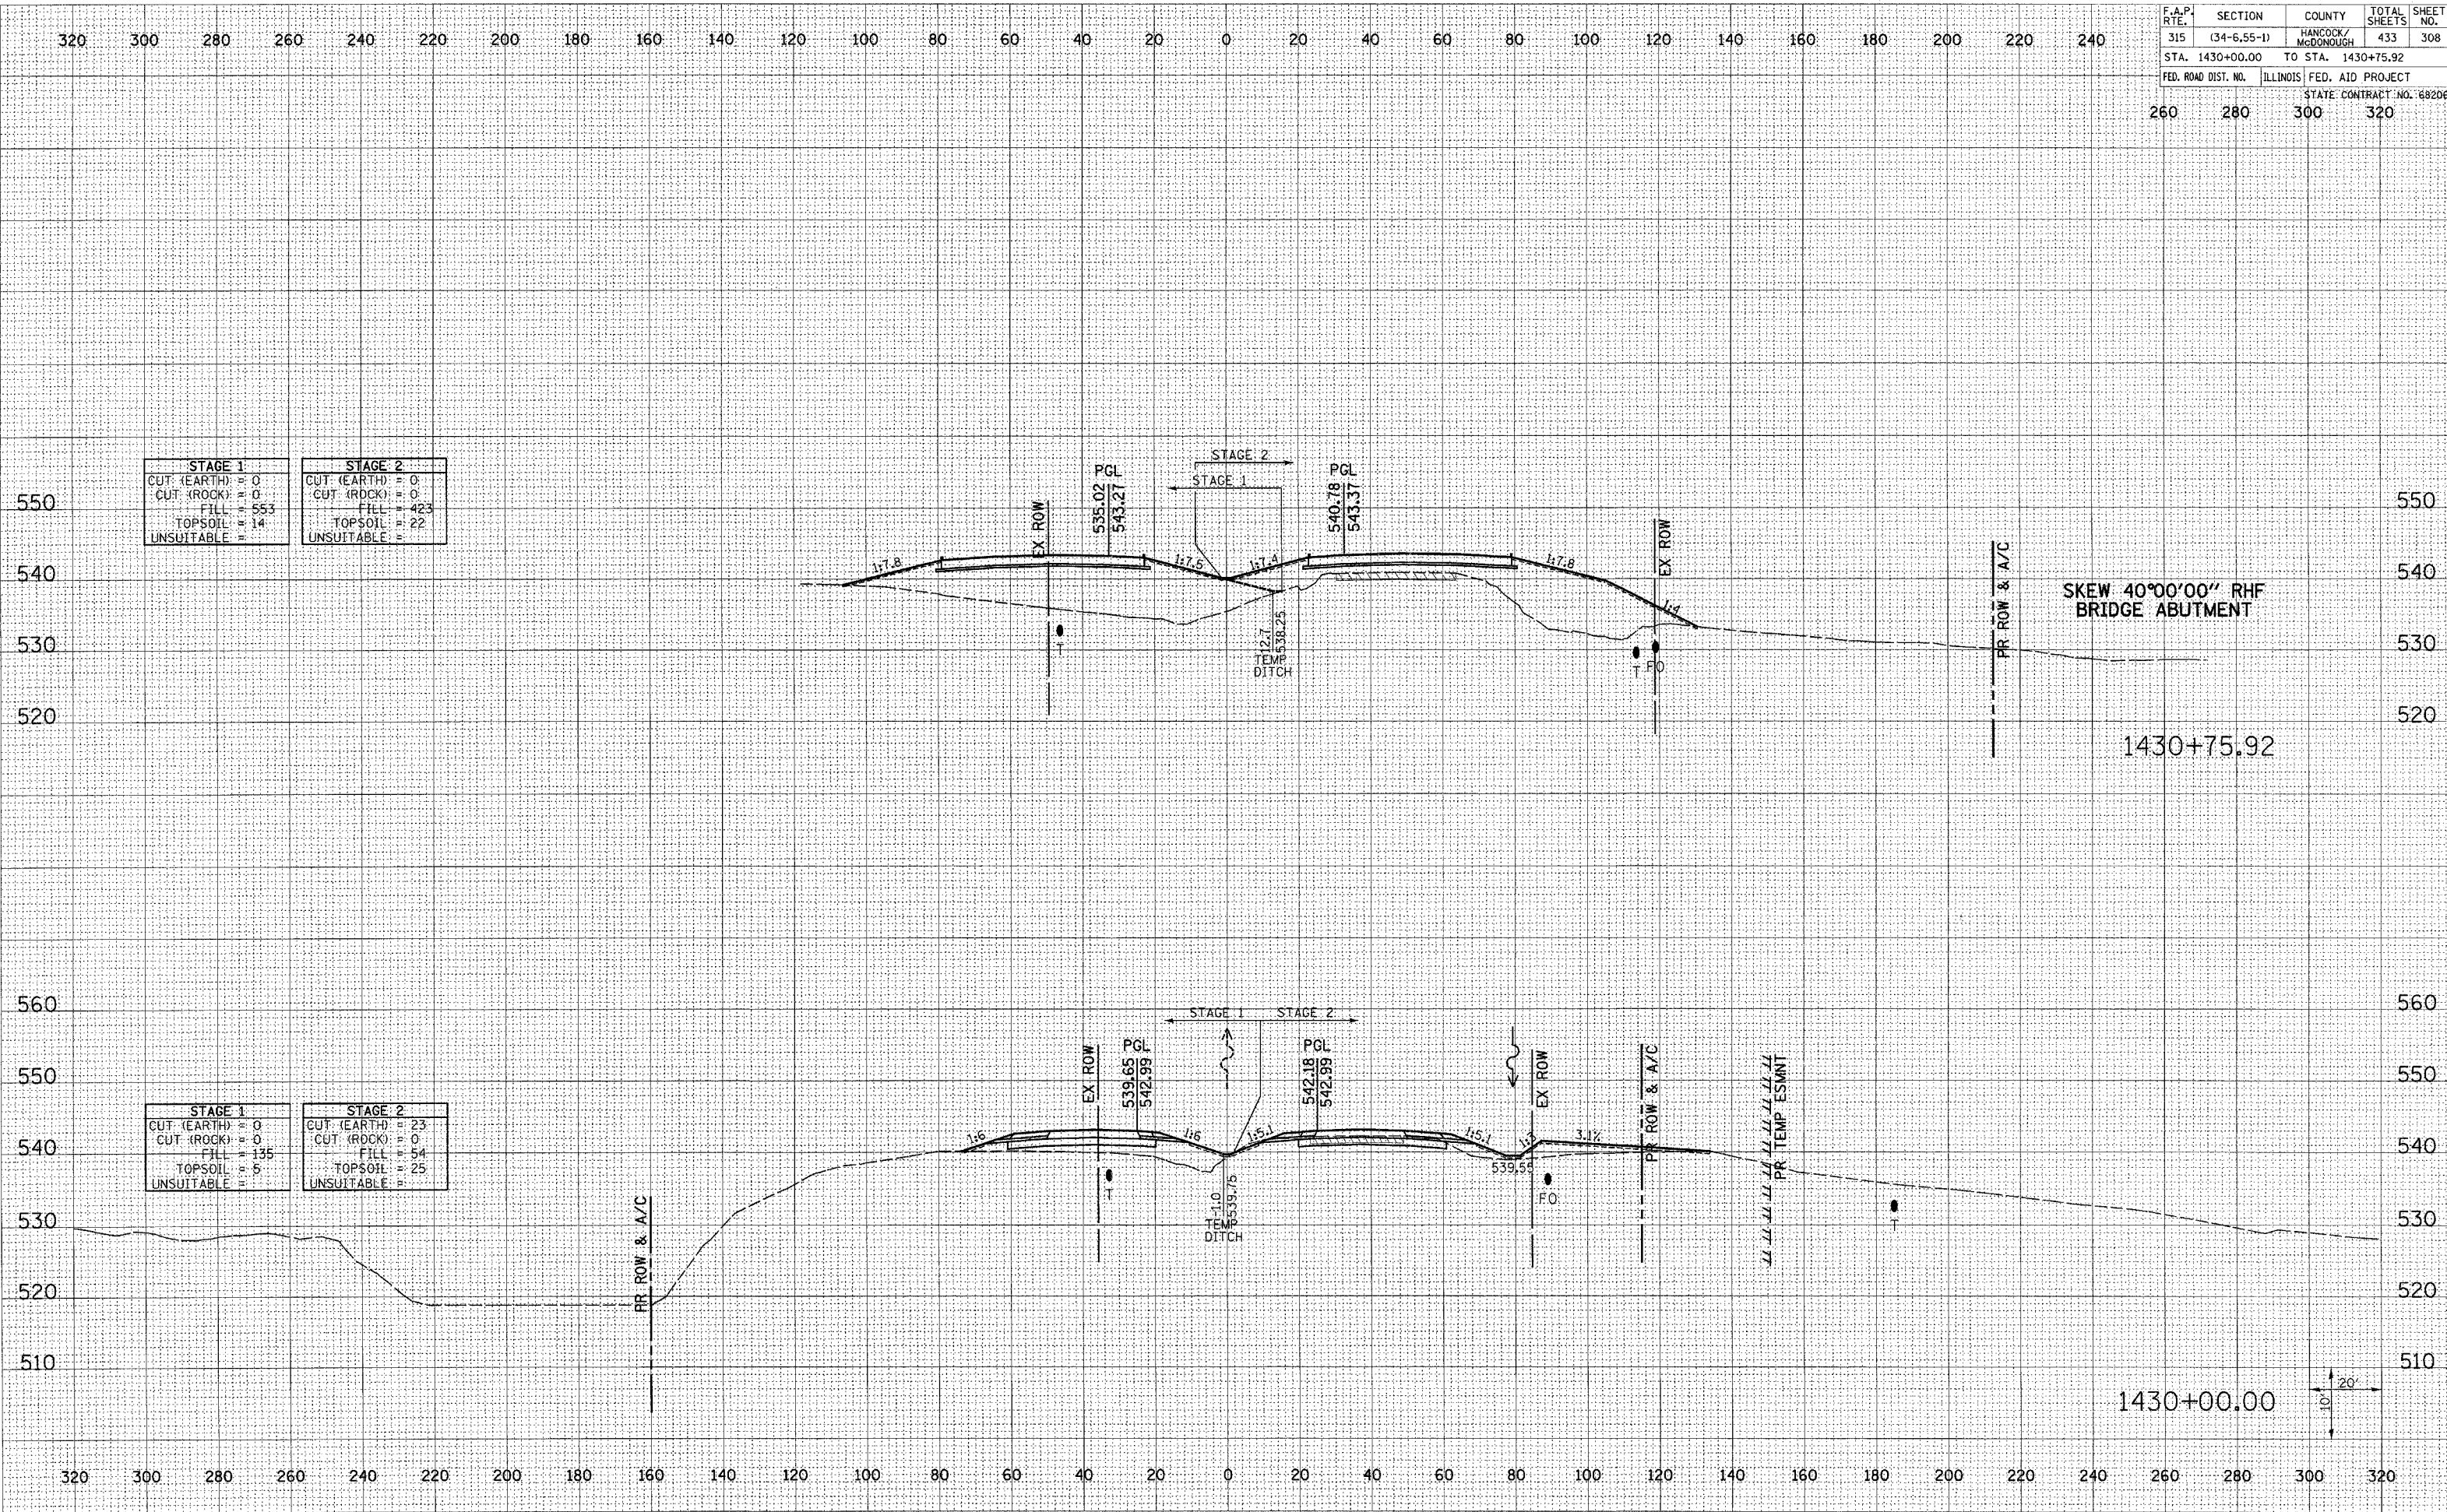

DATE	
BY	
DATE	
BY	
DATE	
BY	
DATE	
BY	
DATE	
BY	

DATE	
BY	
DATE	
BY	
DATE	
BY	
DATE	
BY	
DATE	
BY	

Plot Date: 7/18/2006
 Plot Time: 3:56:06 PM
 Plot By: bschmidt
 Pen Table: 1001.tbl
 File Name: I:\03033\cd\1\construction\plans\236_xsm\m1na.dgn