


F.A.P. RTE.	SECTION	COUNTY	TOTAL SHEETS	SHEET NO.
315	(34-6.55-1)	HANCOCK/MCDONOUGH	433	313
STA. 1440+50.00		TO STA. 1441+00.00		
FED. ROAD DIST. NO.		ILLINOIS FED. AID PROJECT		
260		280		
		STATE CONTRACT NO. 68206		
		320		

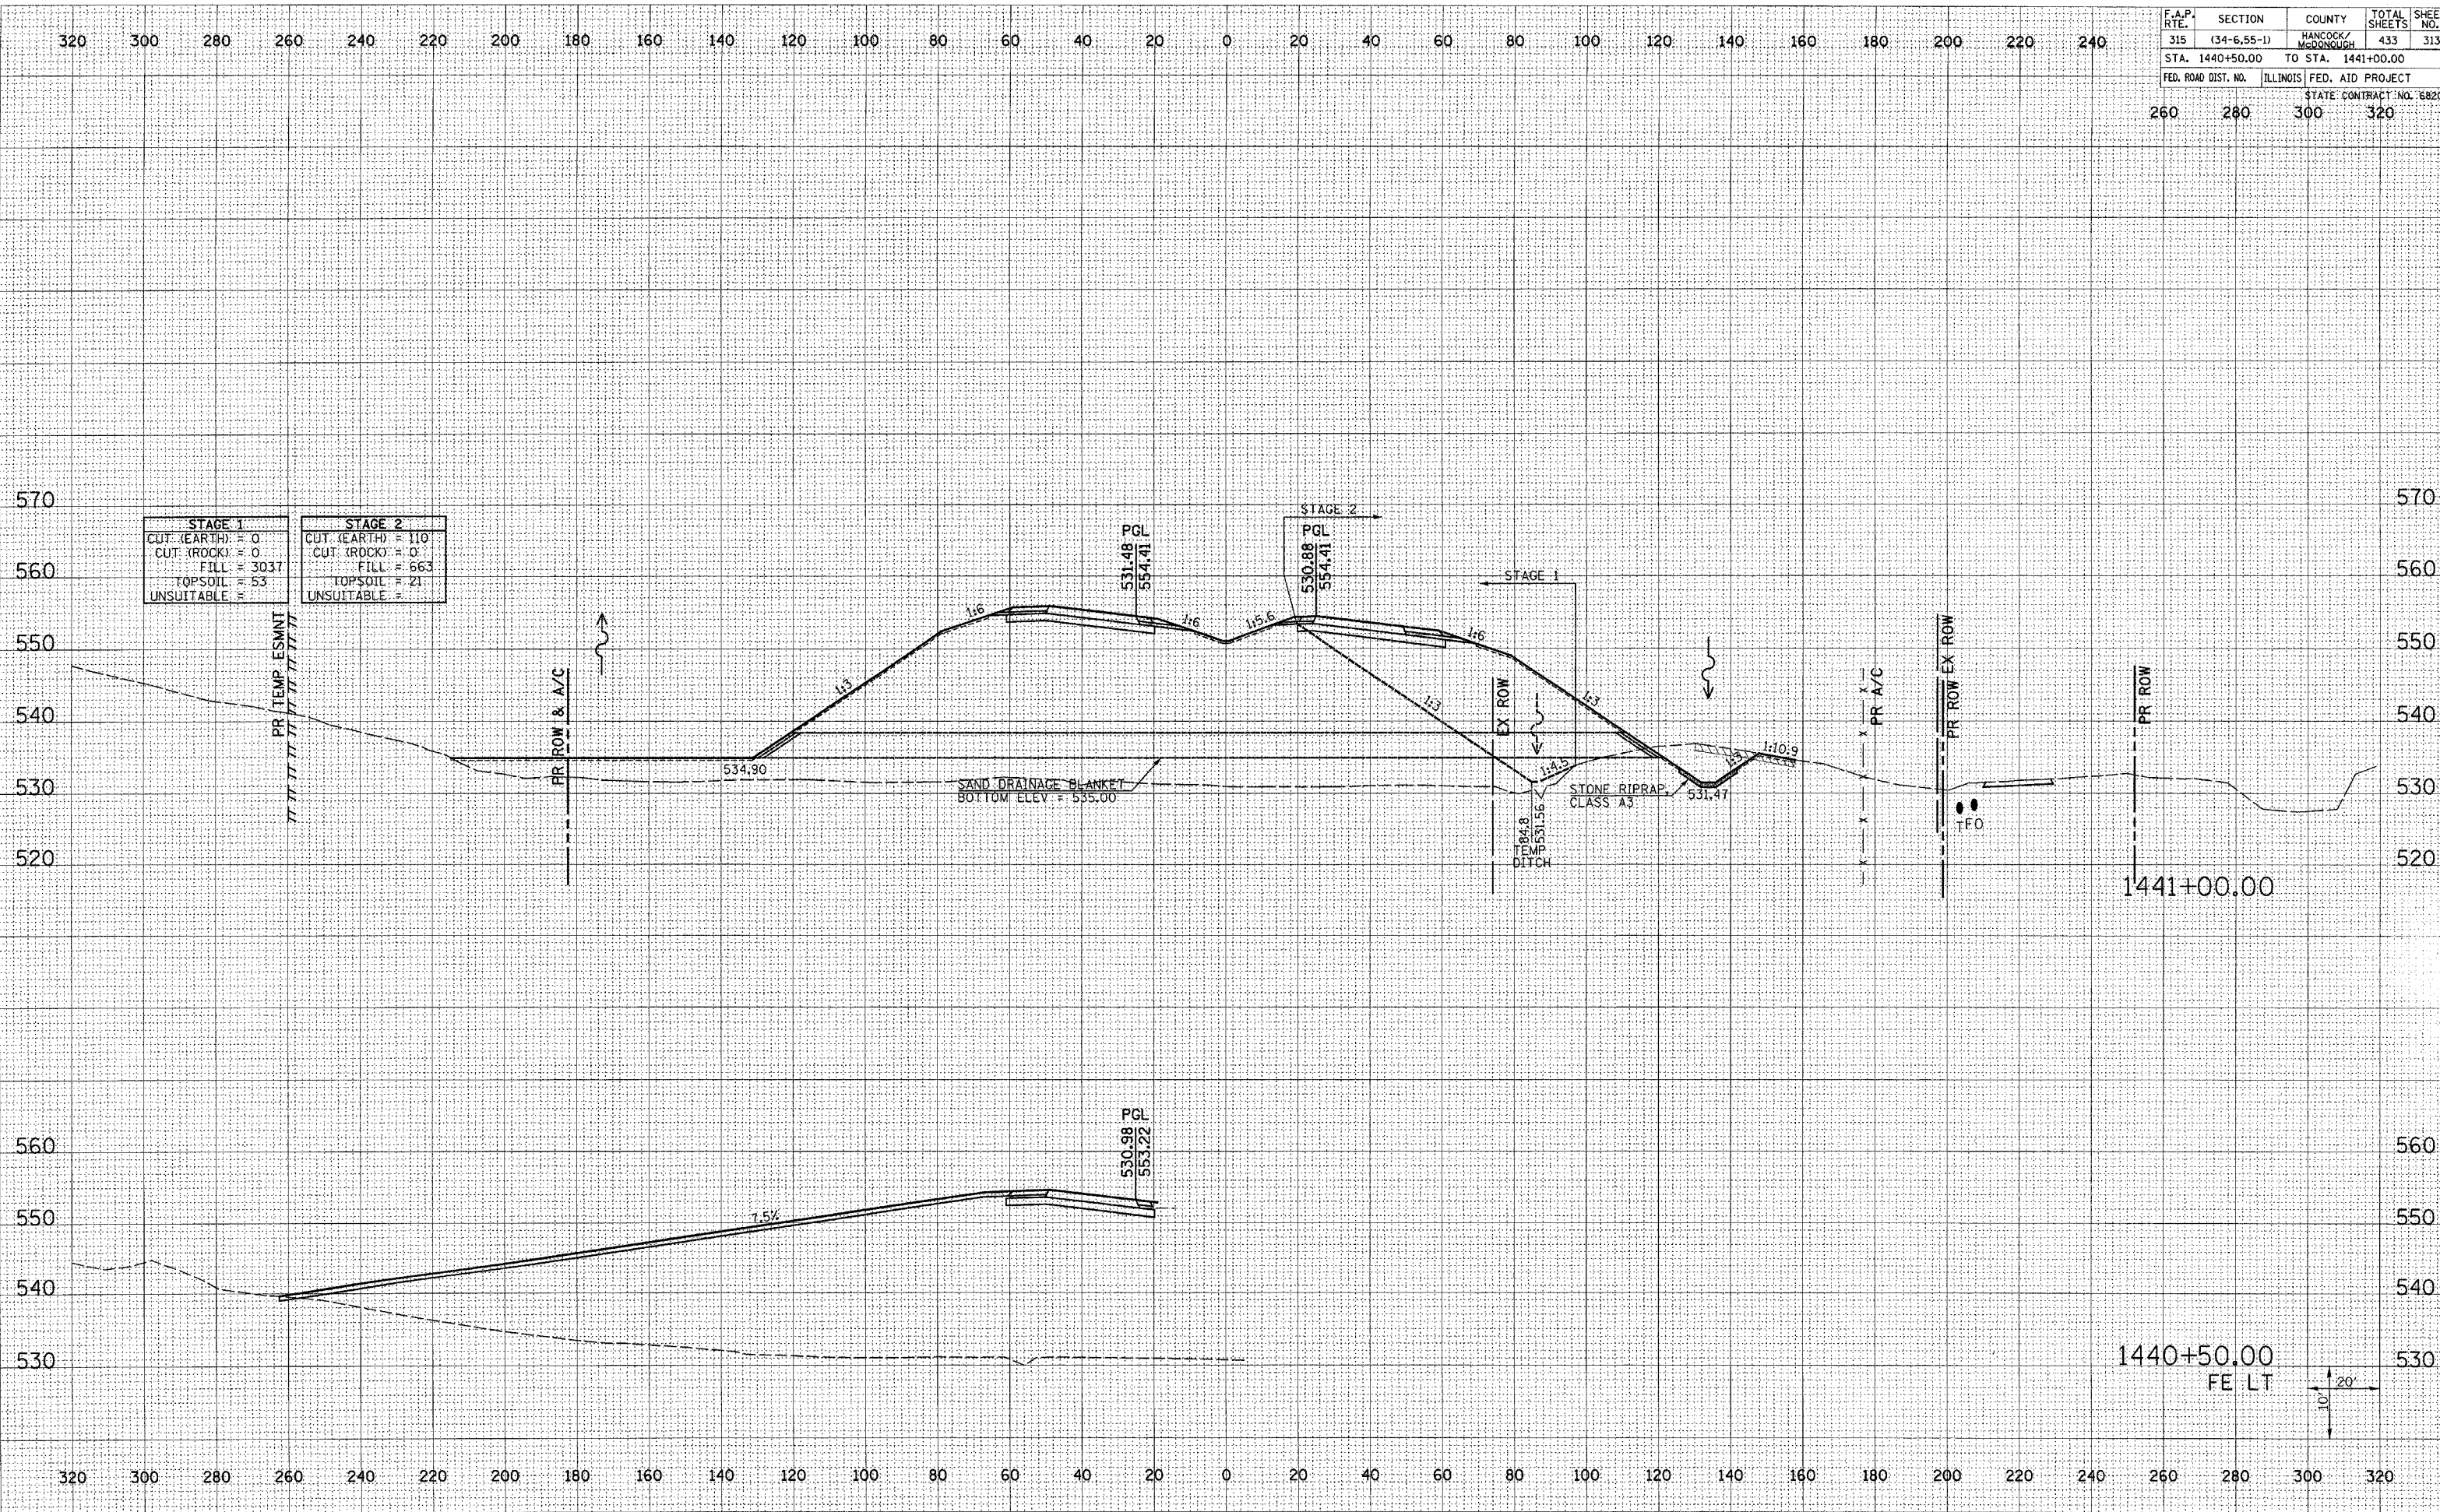

STAGE 1		STAGE 2	
CUT (EARTH) = 0	CUT (ROCK) = 0	CUT (EARTH) = 110	CUT (ROCK) = 0
FILL = 3037	FILL = 663	FILL = 663	FILL = 663
TOPSOIL = 53	TOPSOIL = 21	TOPSOIL = 21	TOPSOIL = 21
UNSUITABLE =	UNSUITABLE =	UNSUITABLE =	UNSUITABLE =

FINAL SURVEY	DATE
REVISION	BY
NOTED	
NO.	

ORIGINAL SURVEY	DATE
REVISION	BY
NOTED	
NO.	

Plot Date: 8/20/2006
 Plot Time: 12:50:23 PM
 Plotted By: sgonchue
 Pen Table: lcol.tbl
 File Name: I:\03035\road\1\construction\plan\313_xsection1.dgn