


F.A.P. RTE.	SECTION	COUNTY	TOTAL SHEETS	SHEET NO.
315	(34-6.55-1)	HANCOCK/MCDONOUGH	433	335
STA. 17+00.00		TO STA. 17+00.00		
FED. ROAD DIST. NO.	ILLINOIS	FED. AID PROJECT		
260	280	300	320	STATE CONTRACT NO. 68206

FINAL SURVEY	NO. _____
NOTE BOOK	NO. _____
CHECKED	DATE _____
BY	DATE _____

ORIGINAL SURVEY	NO. _____
NOTE BOOK	NO. _____
CHECKED	DATE _____
BY	DATE _____

Plot Date: 7/18/2006
 Plot Time: 3:16:26 PM
 Plotted By: bschmitt
 Pen Tables: idot.tbl
 File Name: I:\03033\cadd\construction\plan\plan\236_x.mxd\title.dgn

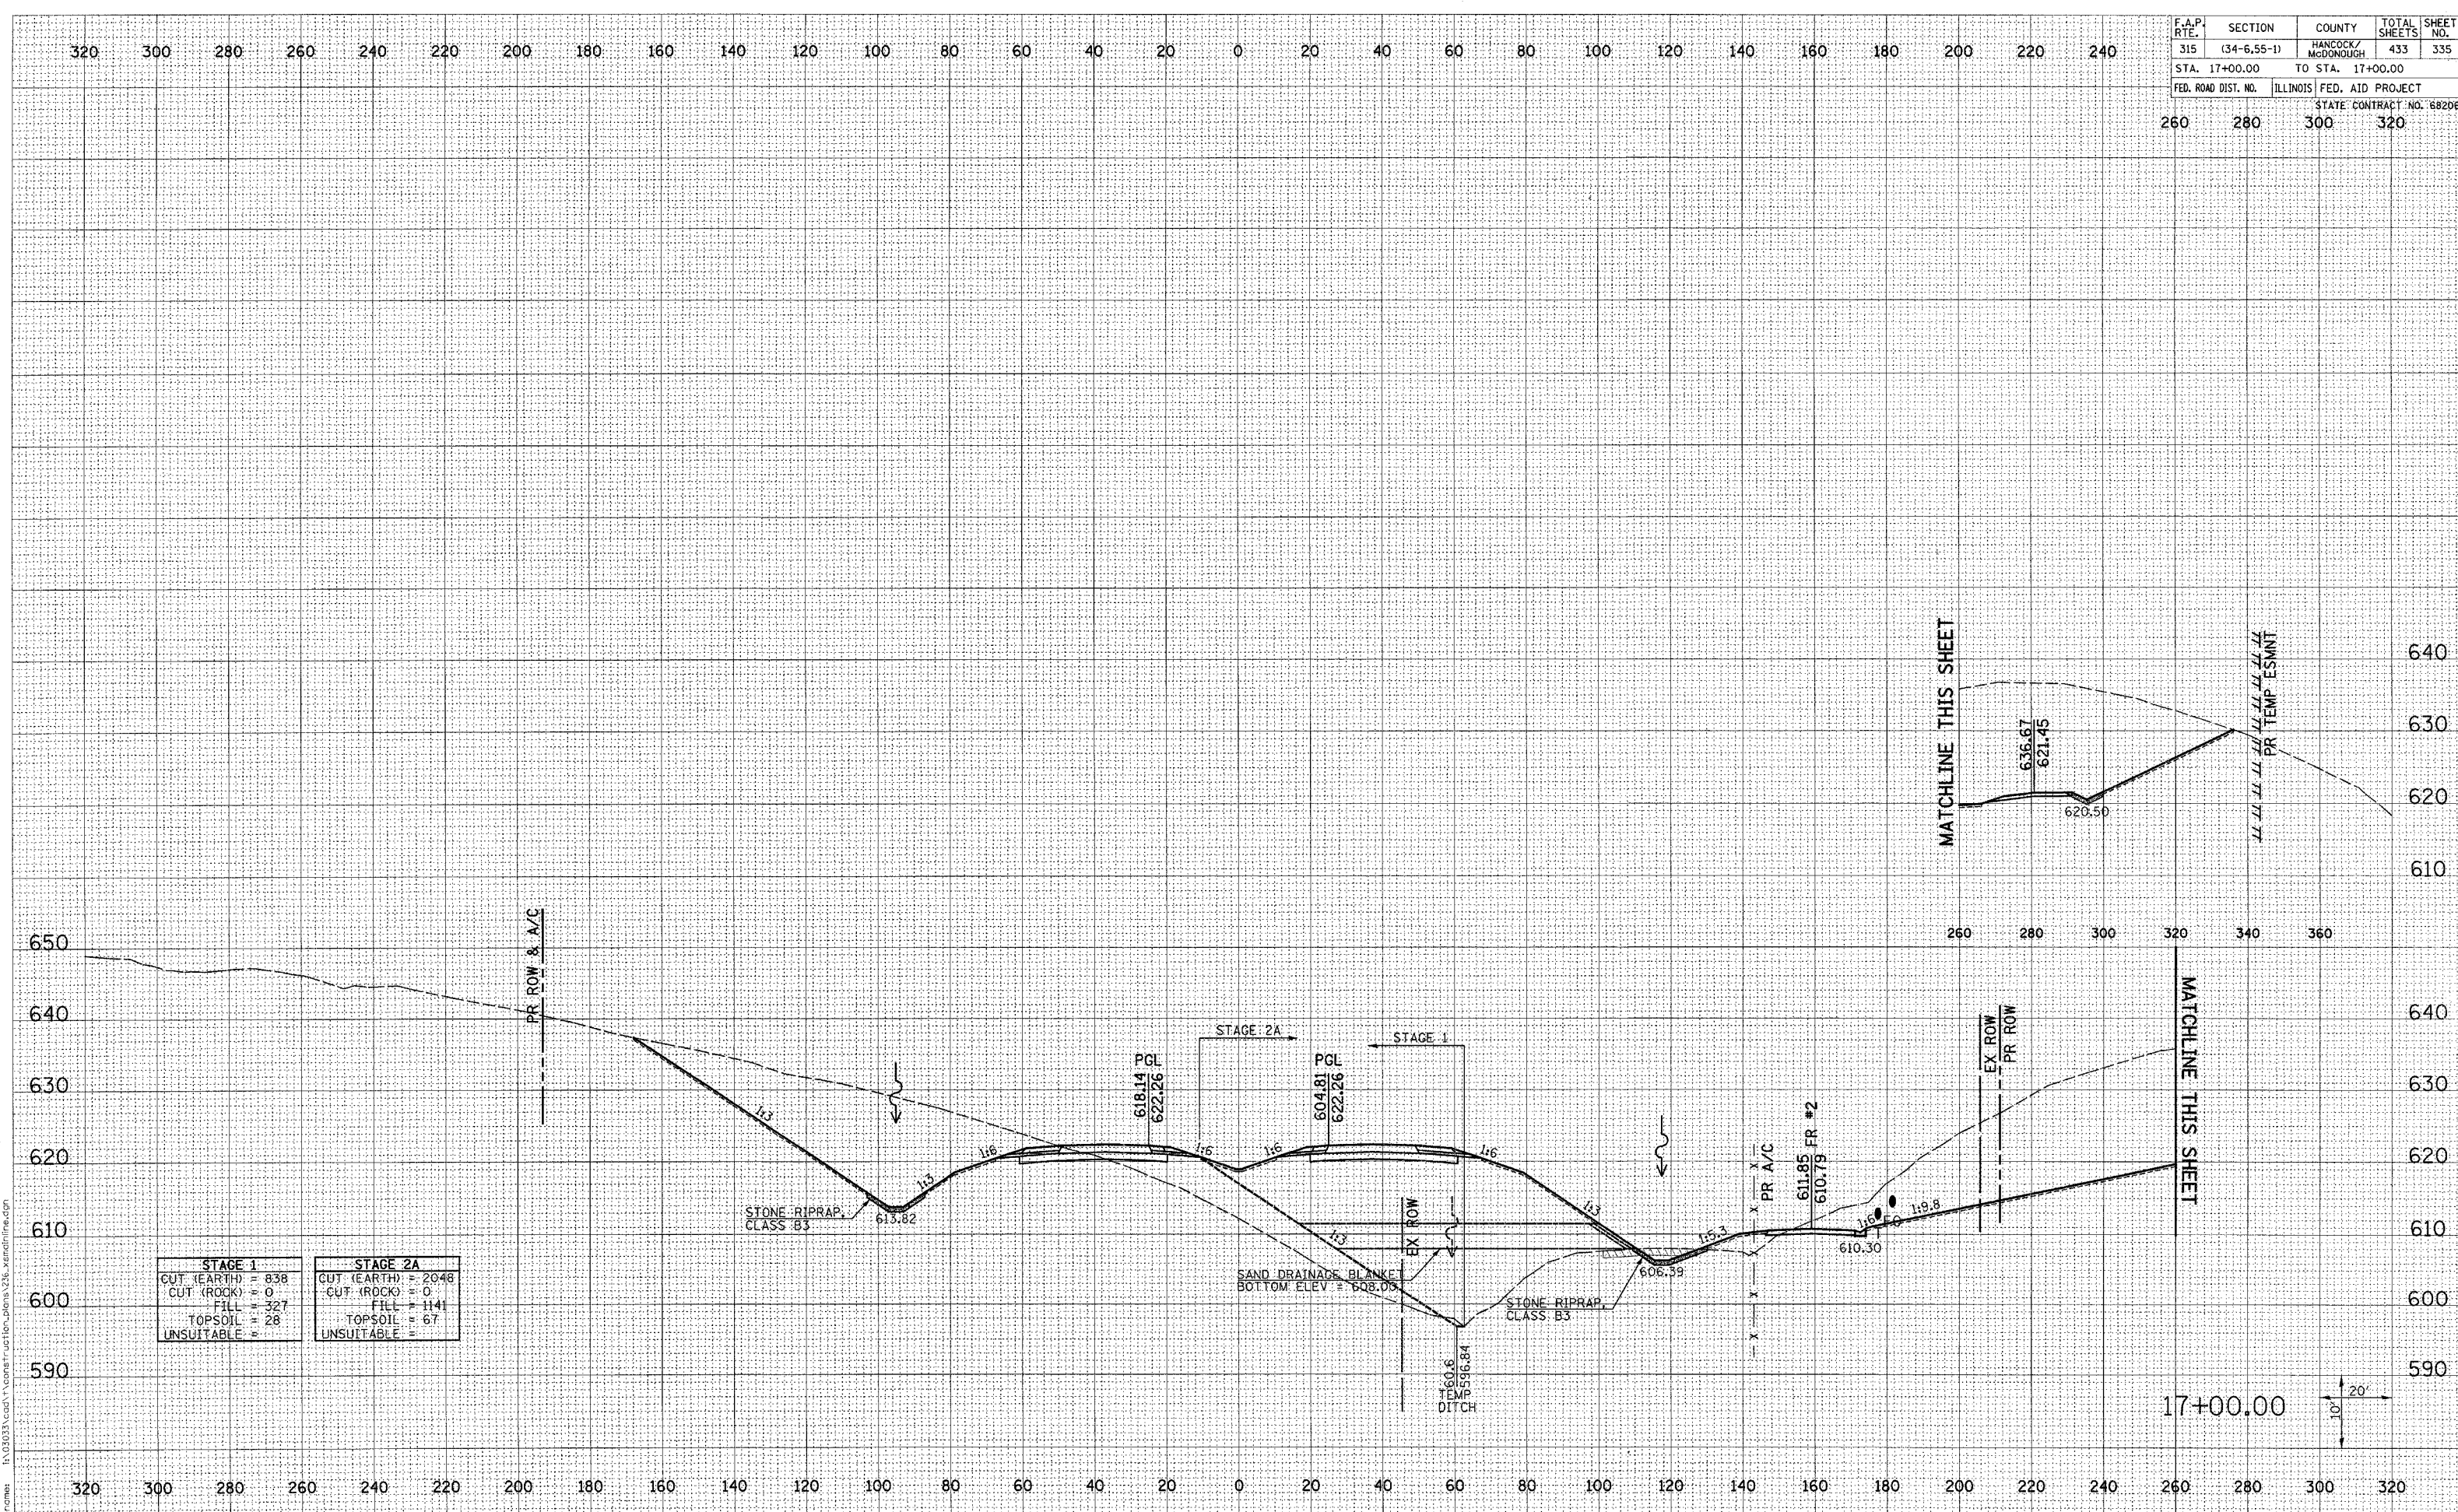

STAGE 1	STAGE 2A
CUT (EARTH) = 838	CUT (EARTH) = 2048
CUT (ROCK) = 0	CUT (ROCK) = 0
FILL = 327	FILL = 1141
TOPSOIL = 28	TOPSOIL = 67
UNSUITABLE = 0	UNSUITABLE = 0

17+00.00

