
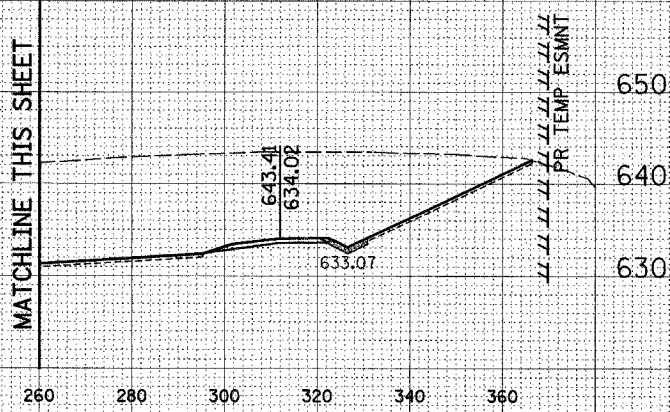


F.A.P. RTE.	SECTION	COUNTY	TOTAL SHEETS	SHEET NO.
315	(34-6.55-1)	HANCOCK/MCDONOUGH	433	336
STA. 18+00.00		TO STA. 18+00.00		
FED. ROAD DIST. NO.		ILLINOIS FED. AID PROJECT		
260		280 300 320		
STATE CONTRACT NO. 68206				

DATE	
BY	
FINISHED SURVEY	
NOTE BOOK	
AREAS CHECKED	
NO.	

DATE	
BY	
ORIGINAL SURVEY	
NOTE BOOK	
AREAS CHECKED	
NO.	

Plot Date: 7/18/2006
 Plot Time: 3:36:27 PM
 Plotted By: bschmidt
 Pen Tables: rd1.tbl
 Filename: I:\03033\cadd\1\crosssection\18+00.00.dwg

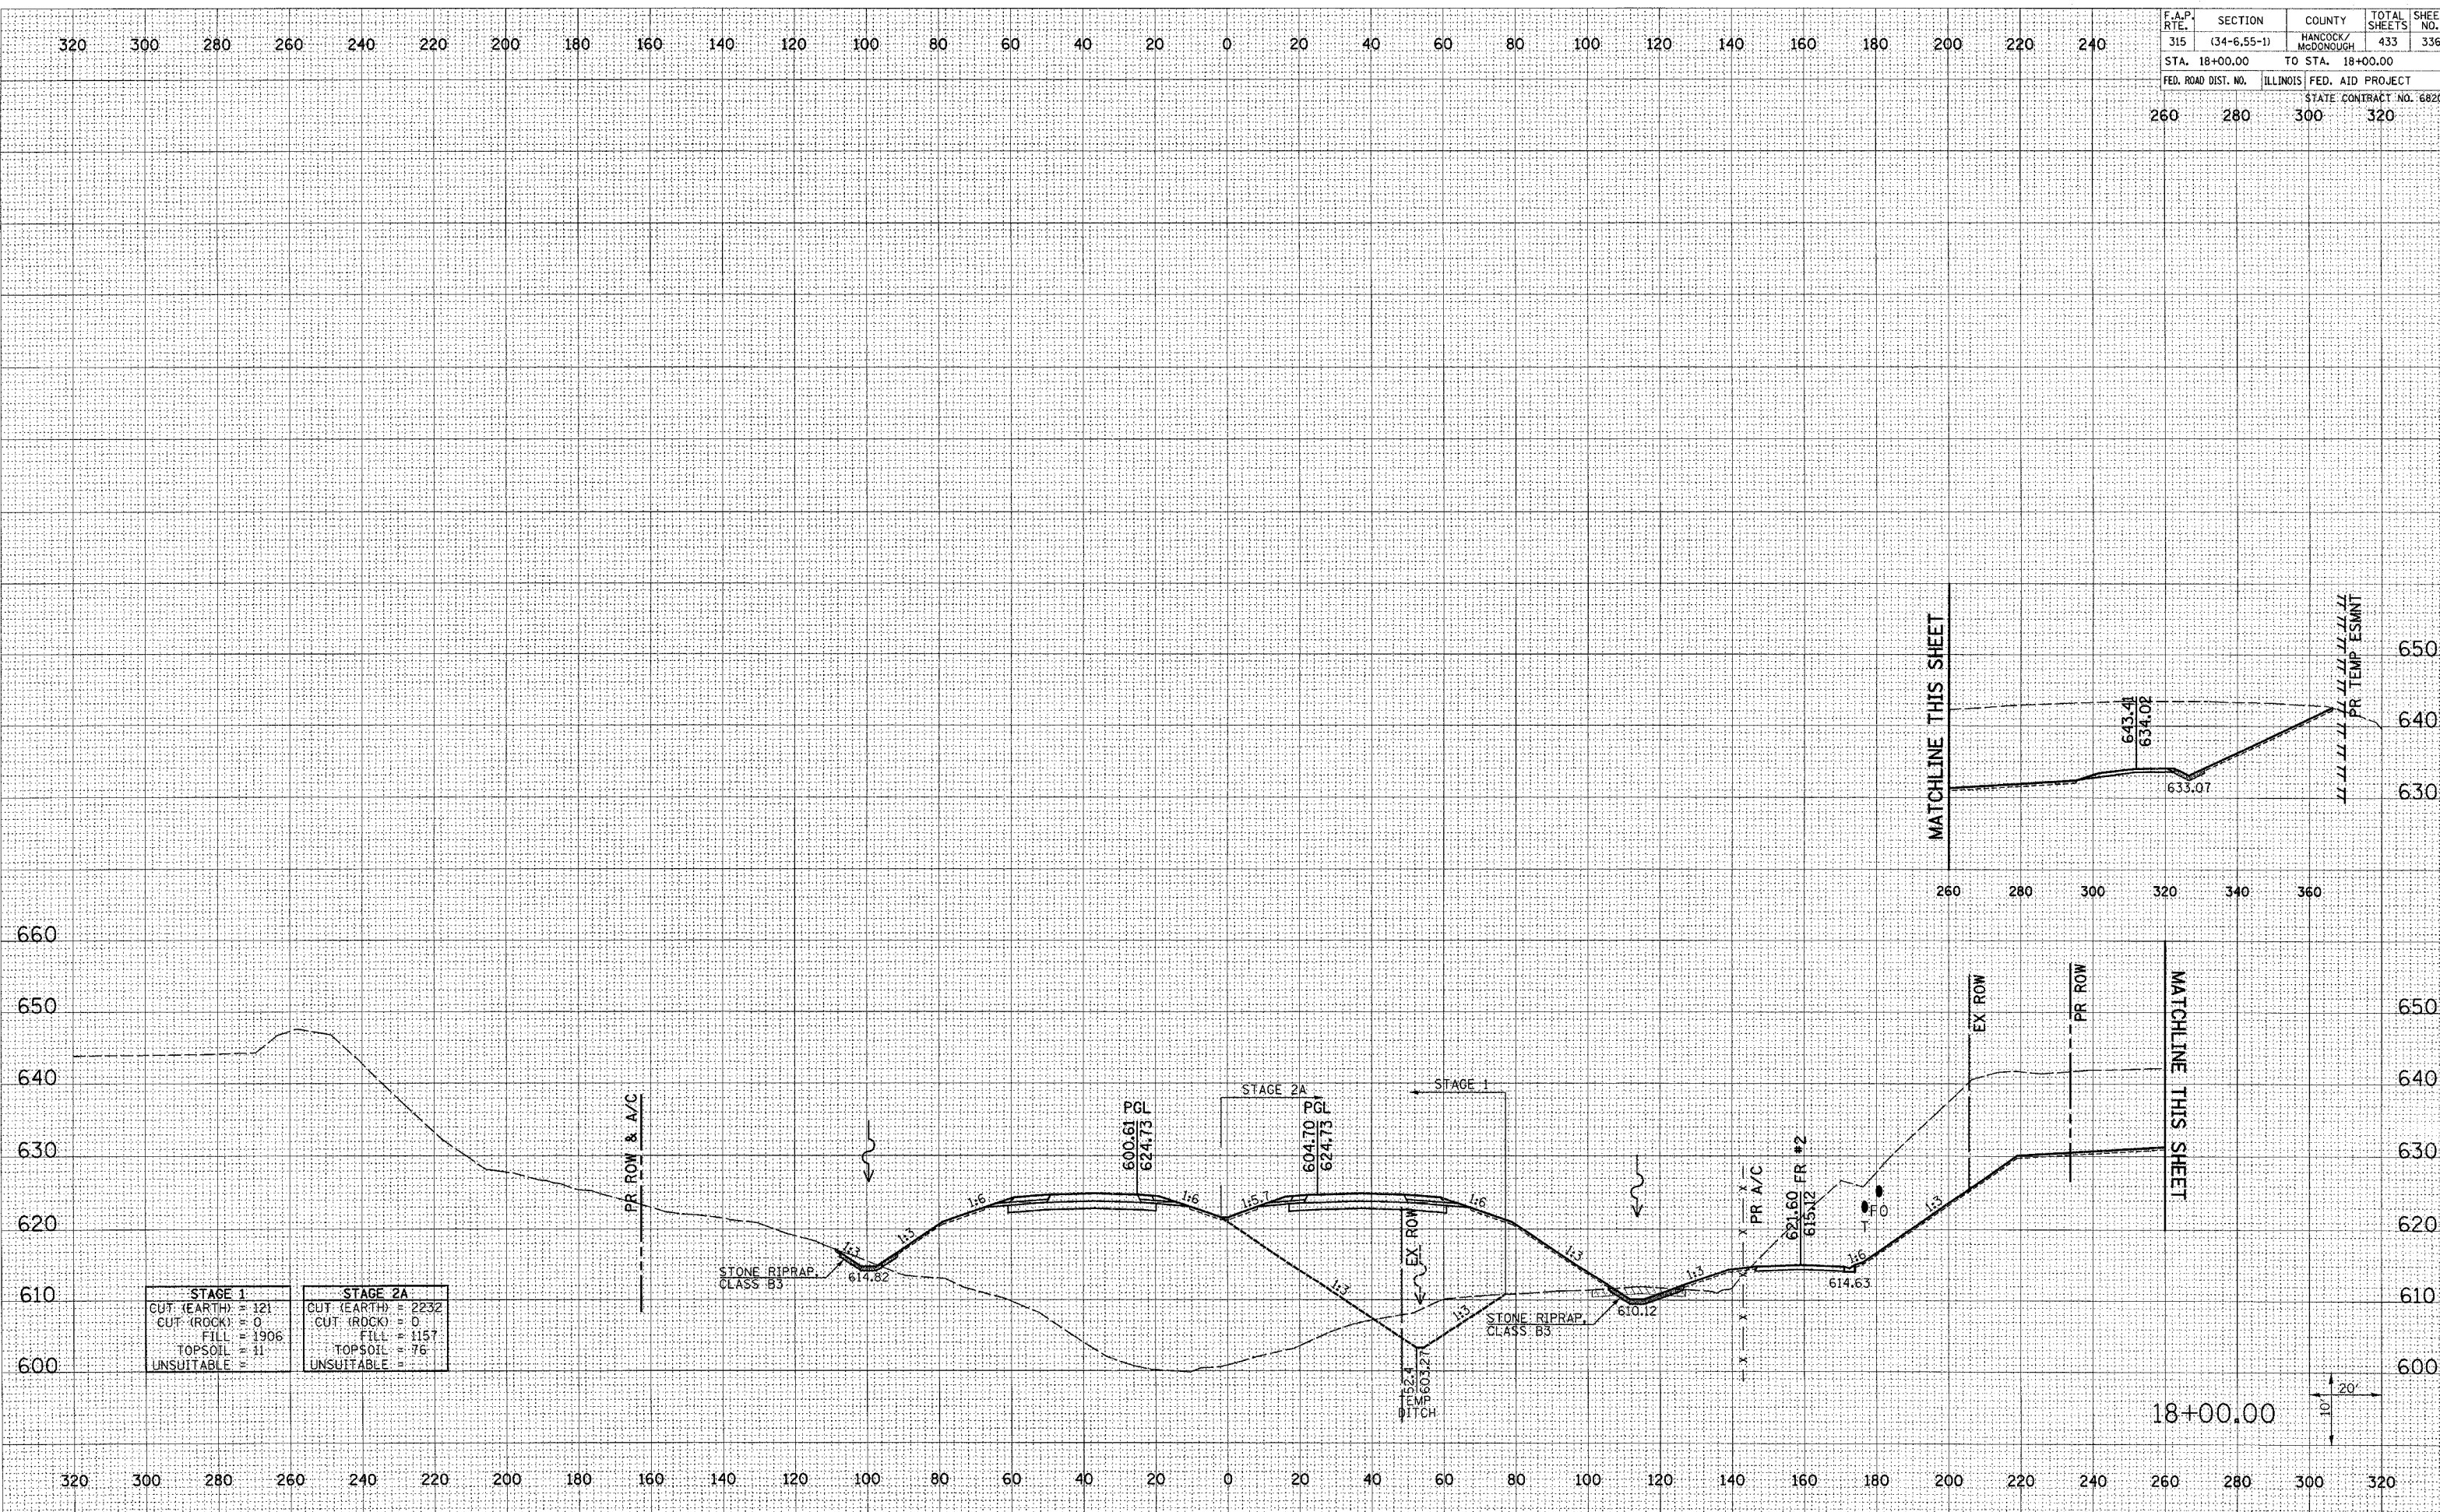

STAGE 1	STAGE 2A
CUT (EARTH) = 121	CUT (EARTH) = 2232
CUT (ROCK) = 0	CUT (ROCK) = 0
FILL = 1906	FILL = 1157
TOPSOIL = 11	TOPSOIL = 76
UNSUITABLE = 0	UNSUITABLE = 0

18+00.00