


F.A.P. RTE.	SECTION	COUNTY	TOTAL SHEETS	SHEET NO.
315	(34-6.55-1)	HANCOCK/MCDONOUGH	433	340
STA. 24+00.00 TO STA. 25+00.00		ILLINOIS FED. AID PROJECT		
FED. ROAD DIST. NO.		STATE CONTRACT NO. 68206		
260	280	300	320	

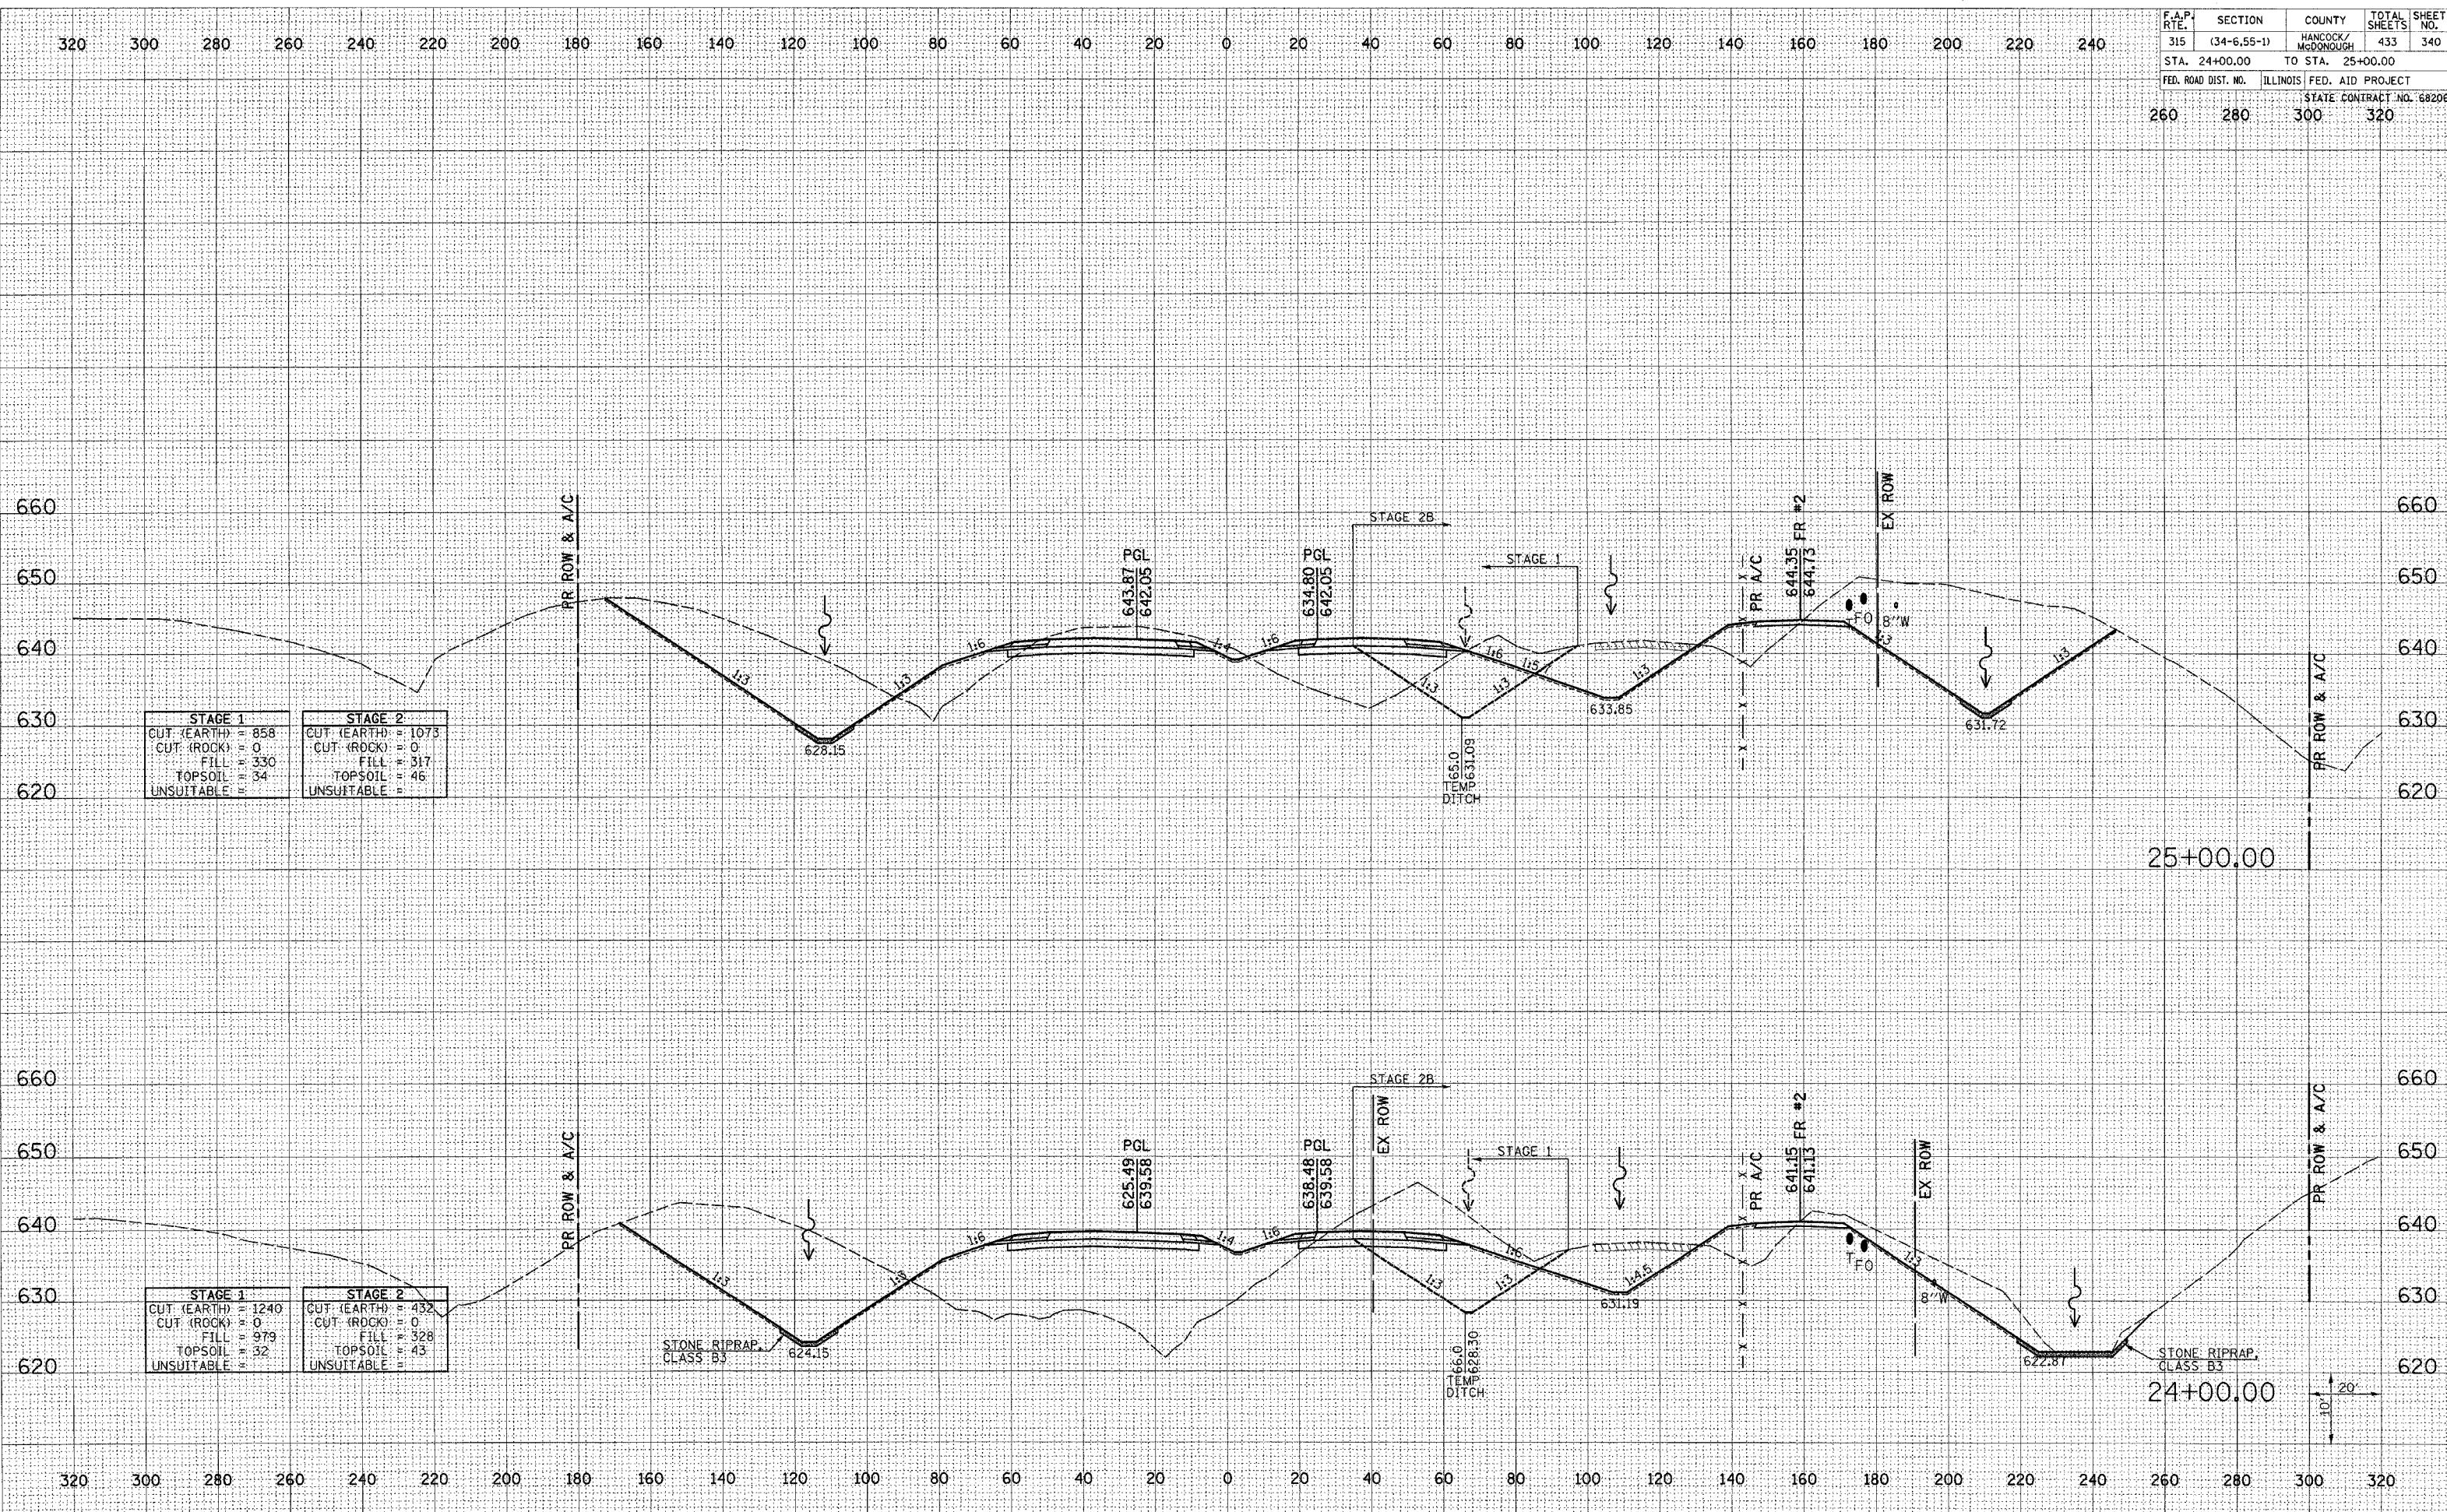

FAP ROUTE 315 (IL 336) CROSS SECTIONS STA 24+00.00 TO 25+00.00

DATE	BY

DATE	BY

Plot Date: 7/18/2006  
 Plot Time: 3:16:30 PM  
 Plotted By: bschmid+  
 Pen Tables: (0,0,1)  
 Filename: h:\03033\cass\1\cross\function\_plans\236\_xerial.mxd.dgn