


F.A.P. RTE.	SECTION	COUNTY	TOTAL SHEETS	SHEET NO.
315	(34-6.55-1)	HANCOCK / MCDONOUGH	433	341
STA. 26+00.00		TO STA. 27+00.00		
FED. ROAD DIST. NO.		ILLINOIS FED. AID PROJECT		
260	280	300	320	
STATE CONTRACT NO. 68206				

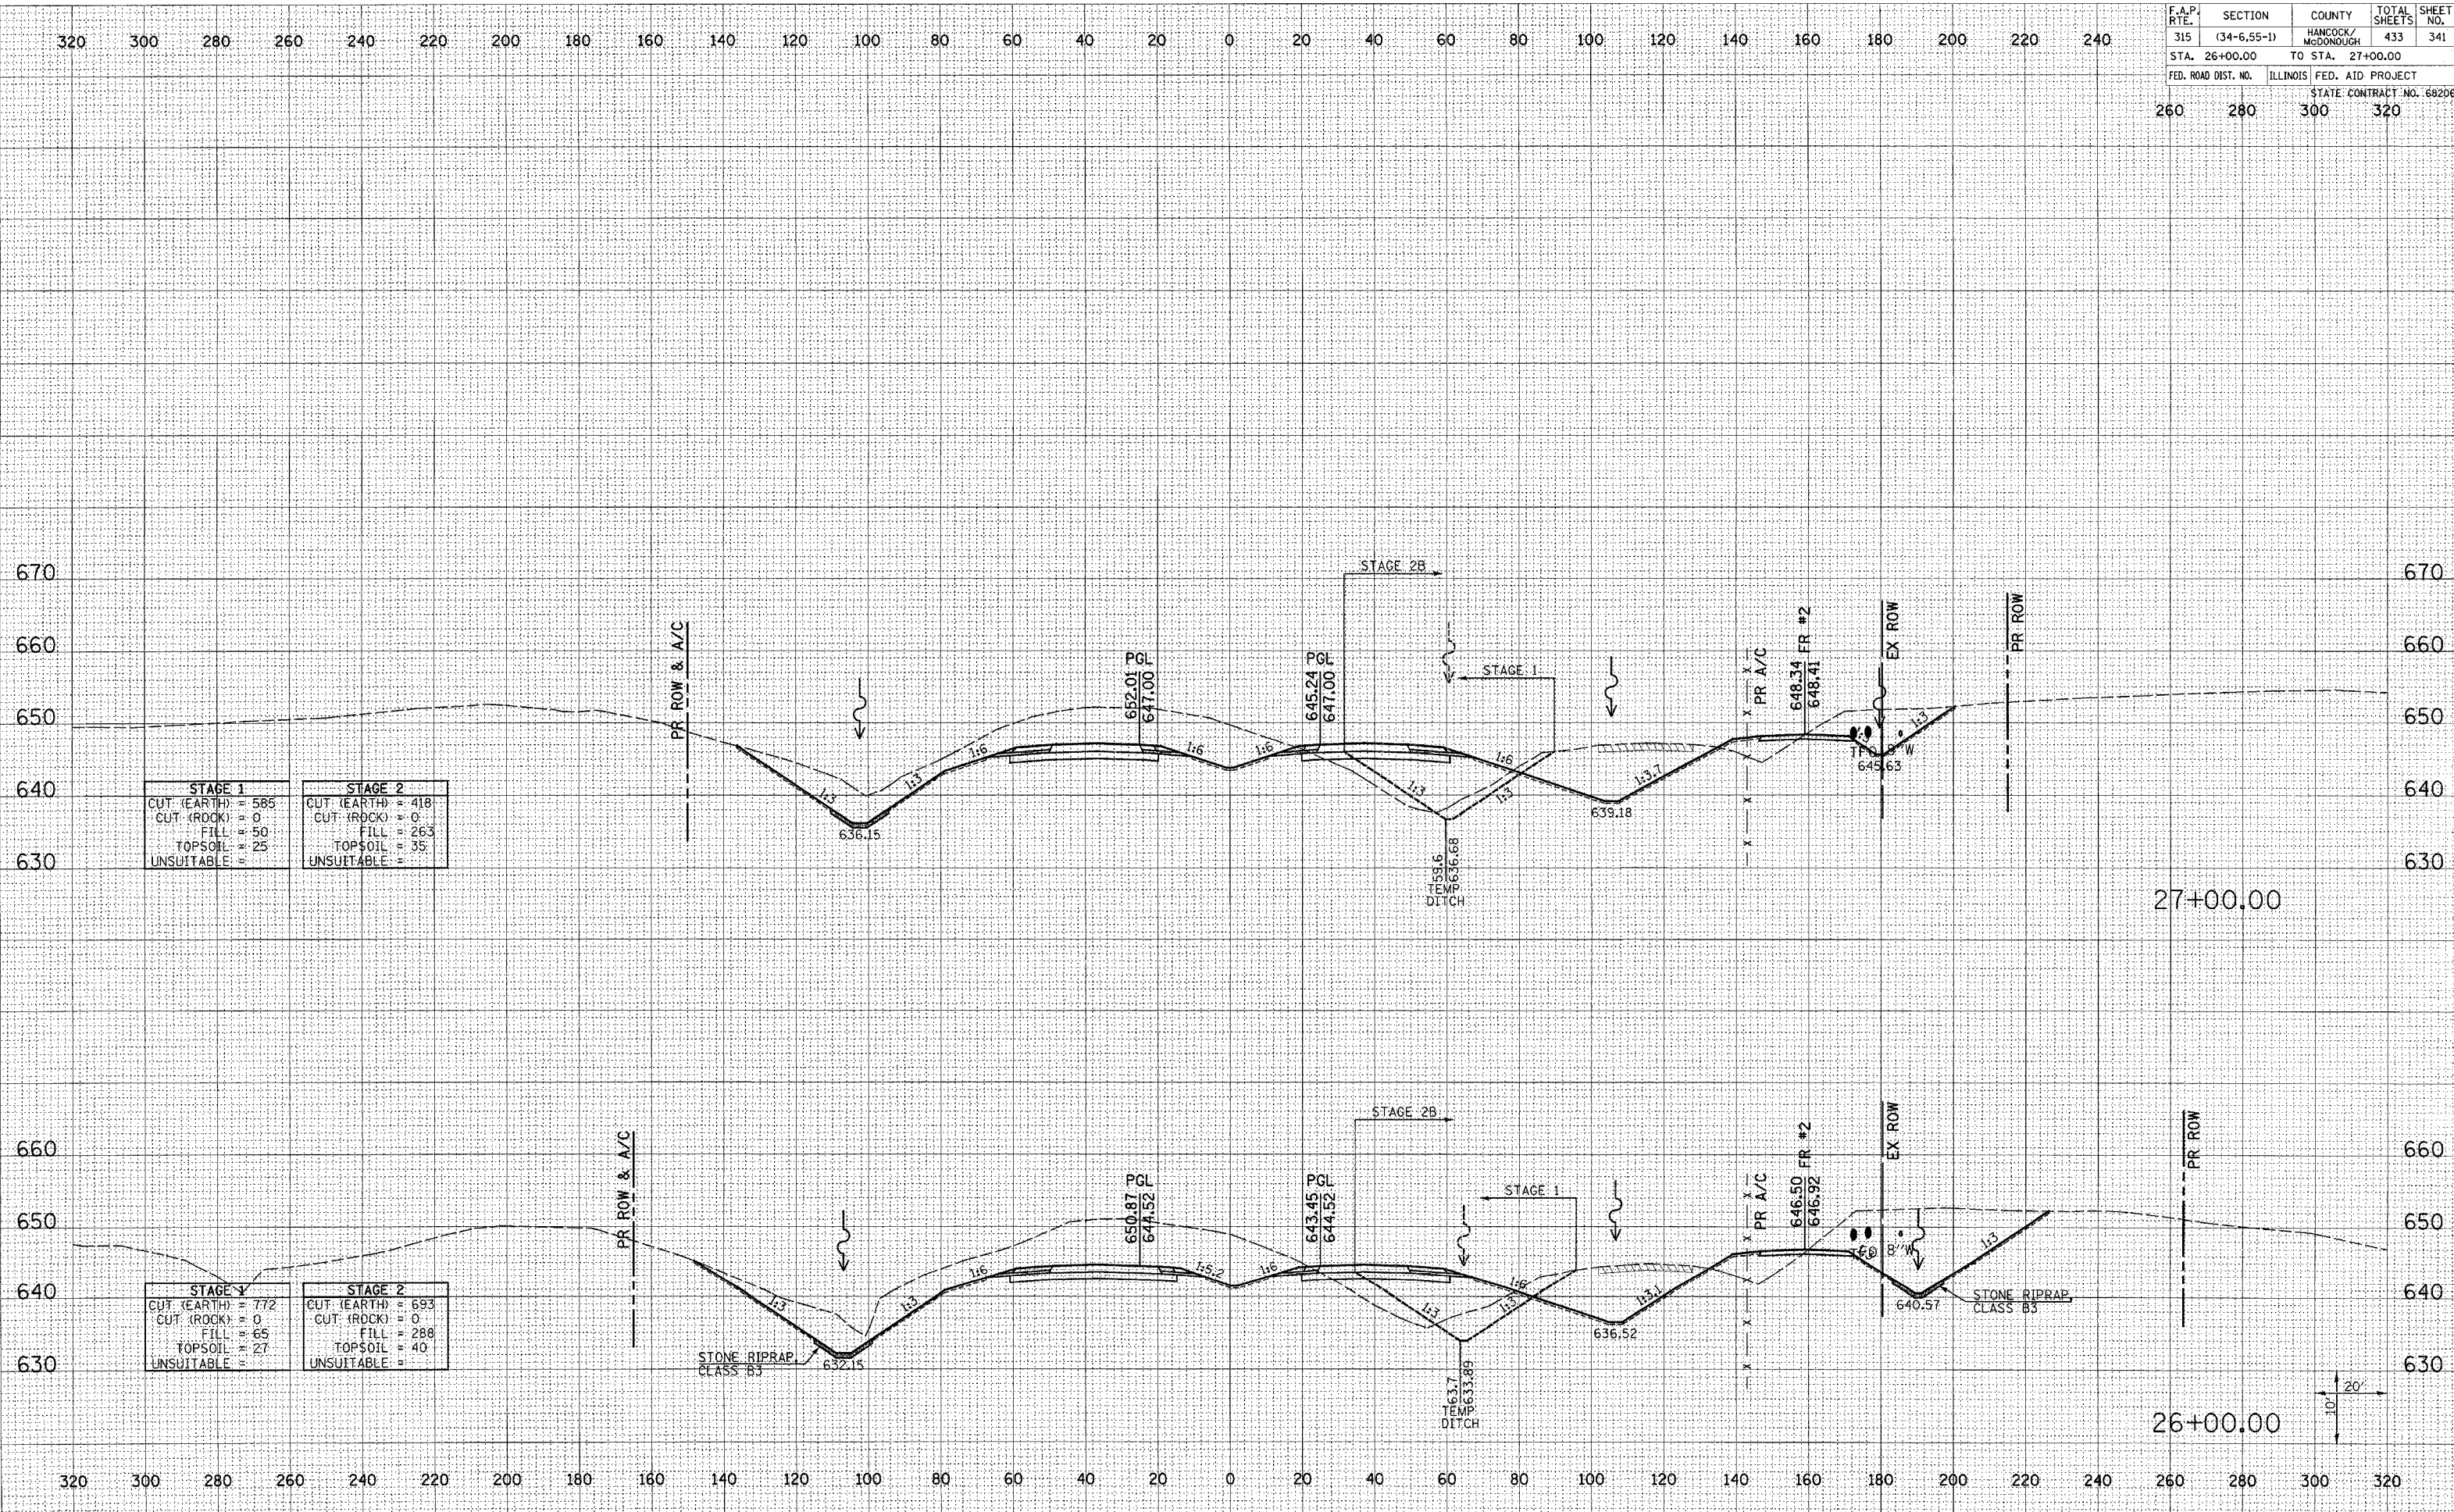

STAGE 1	STAGE 2
CUT (EARTH) = 585	CUT (EARTH) = 418
CUT (ROCK) = 0	CUT (ROCK) = 0
FILL = 50	FILL = 263
TOPSOIL = 25	TOPSOIL = 35
UNSUITABLE = 0	UNSUITABLE = 0

STAGE 1	STAGE 2
CUT (EARTH) = 772	CUT (EARTH) = 693
CUT (ROCK) = 0	CUT (ROCK) = 0
FILL = 65	FILL = 288
TOPSOIL = 27	TOPSOIL = 40
UNSUITABLE = 0	UNSUITABLE = 0

Plot Date: 7/16/2006
 Plot Time: 3:36:31PM
 Plotted By: dschmidt
 Pen Tables: 001.tbl
 File Name: I:\03033\cadd\construction\plots\236_xsmidline.dgn