


F.A.P. RTE.	SECTION	COUNTY	TOTAL SHEETS	SHEET NO.
315	(34-6,55-1)	HANCOCK/MCDONOUGH	433	345
STA. 34+00.00	TO STA. 35+00.00			
FED. ROAD DIST. NO.	ILLINOIS	FED. AID PROJECT		
		STATE CONTRACT NO. 68206		

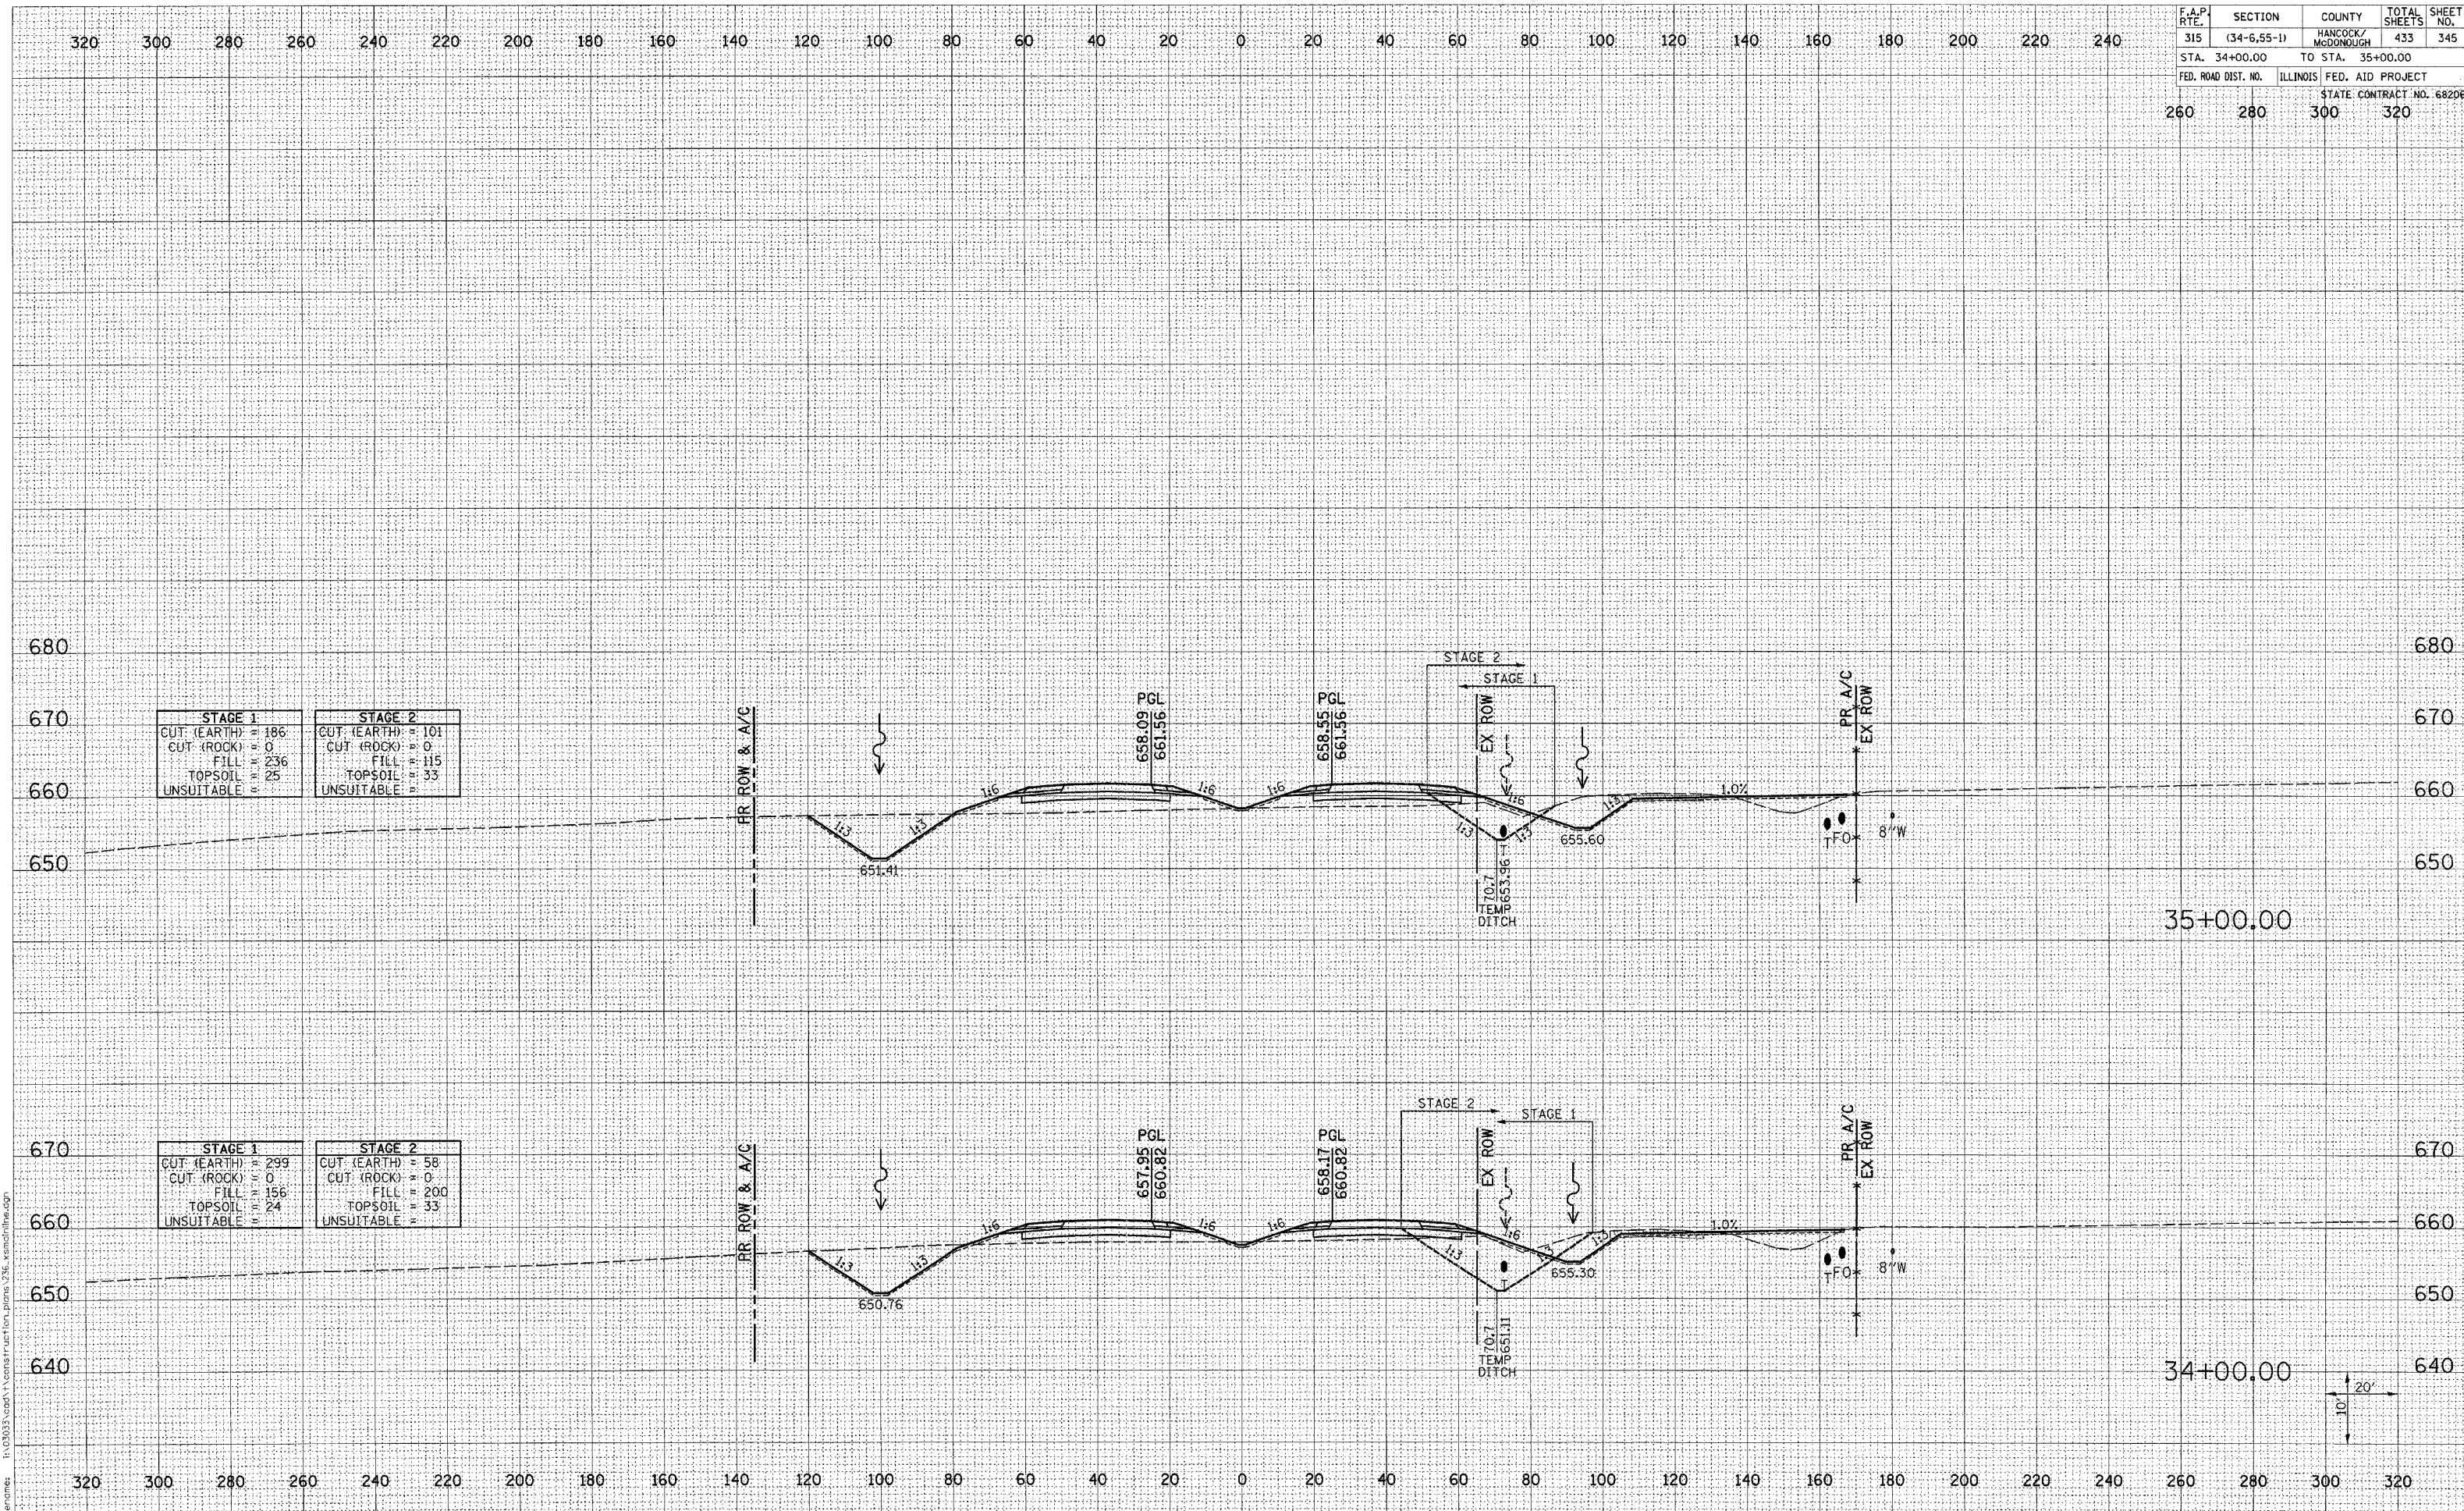

STAGE 1	STAGE 2
CUT (EARTH) 186	CUT (EARTH) 101
CUT (ROCK) 0	CUT (ROCK) 0
FILL 236	FILL 115
TOPSOIL 25	TOPSOIL 33
UNSUITABLE 0	UNSUITABLE 0

STAGE 1	STAGE 2
CUT (EARTH) 299	CUT (EARTH) 58
CUT (ROCK) 0	CUT (ROCK) 0
FILL 156	FILL 200
TOPSOIL 24	TOPSOIL 33
UNSUITABLE 0	UNSUITABLE 0

DATE	
BY	
FINAL SURVEY	
NOTE BOOK	
AREAS CHECKED	

DATE	
BY	
ORIGINAL SURVEY	
NOTE BOOK	
AREAS CHECKED	

Plot Date: 7/18/2006
 Plot Time: 3:16:34 PM
 Plotted By: schmidt
 Pen Table: 100+.tbl
 Filename: P:\03033\cadd\1\cons\fructon_plans\336_xsmall.dwg