


F.A.P. RTE.	SECTION	COUNTY	TOTAL SHEETS	SHEET NO.
315	(34-6,55-1)	HANCOCK/MCDONOUGH	433	346
STA. 36+00.00	TO STA. 37+00.00			
FED. ROAD DIST. NO.	ILLINOIS	FED. AID PROJECT	STATE CONTRACT NO. 68206	
260	280	300	320	

DATE	
BY	
FINAL SURVEY	
NOTED BOOK	
AREAS CHECKED	
NO.	

DATE	
BY	
ORIGINAL SURVEY	
NOTED BOOK	
AREAS CHECKED	
NO.	

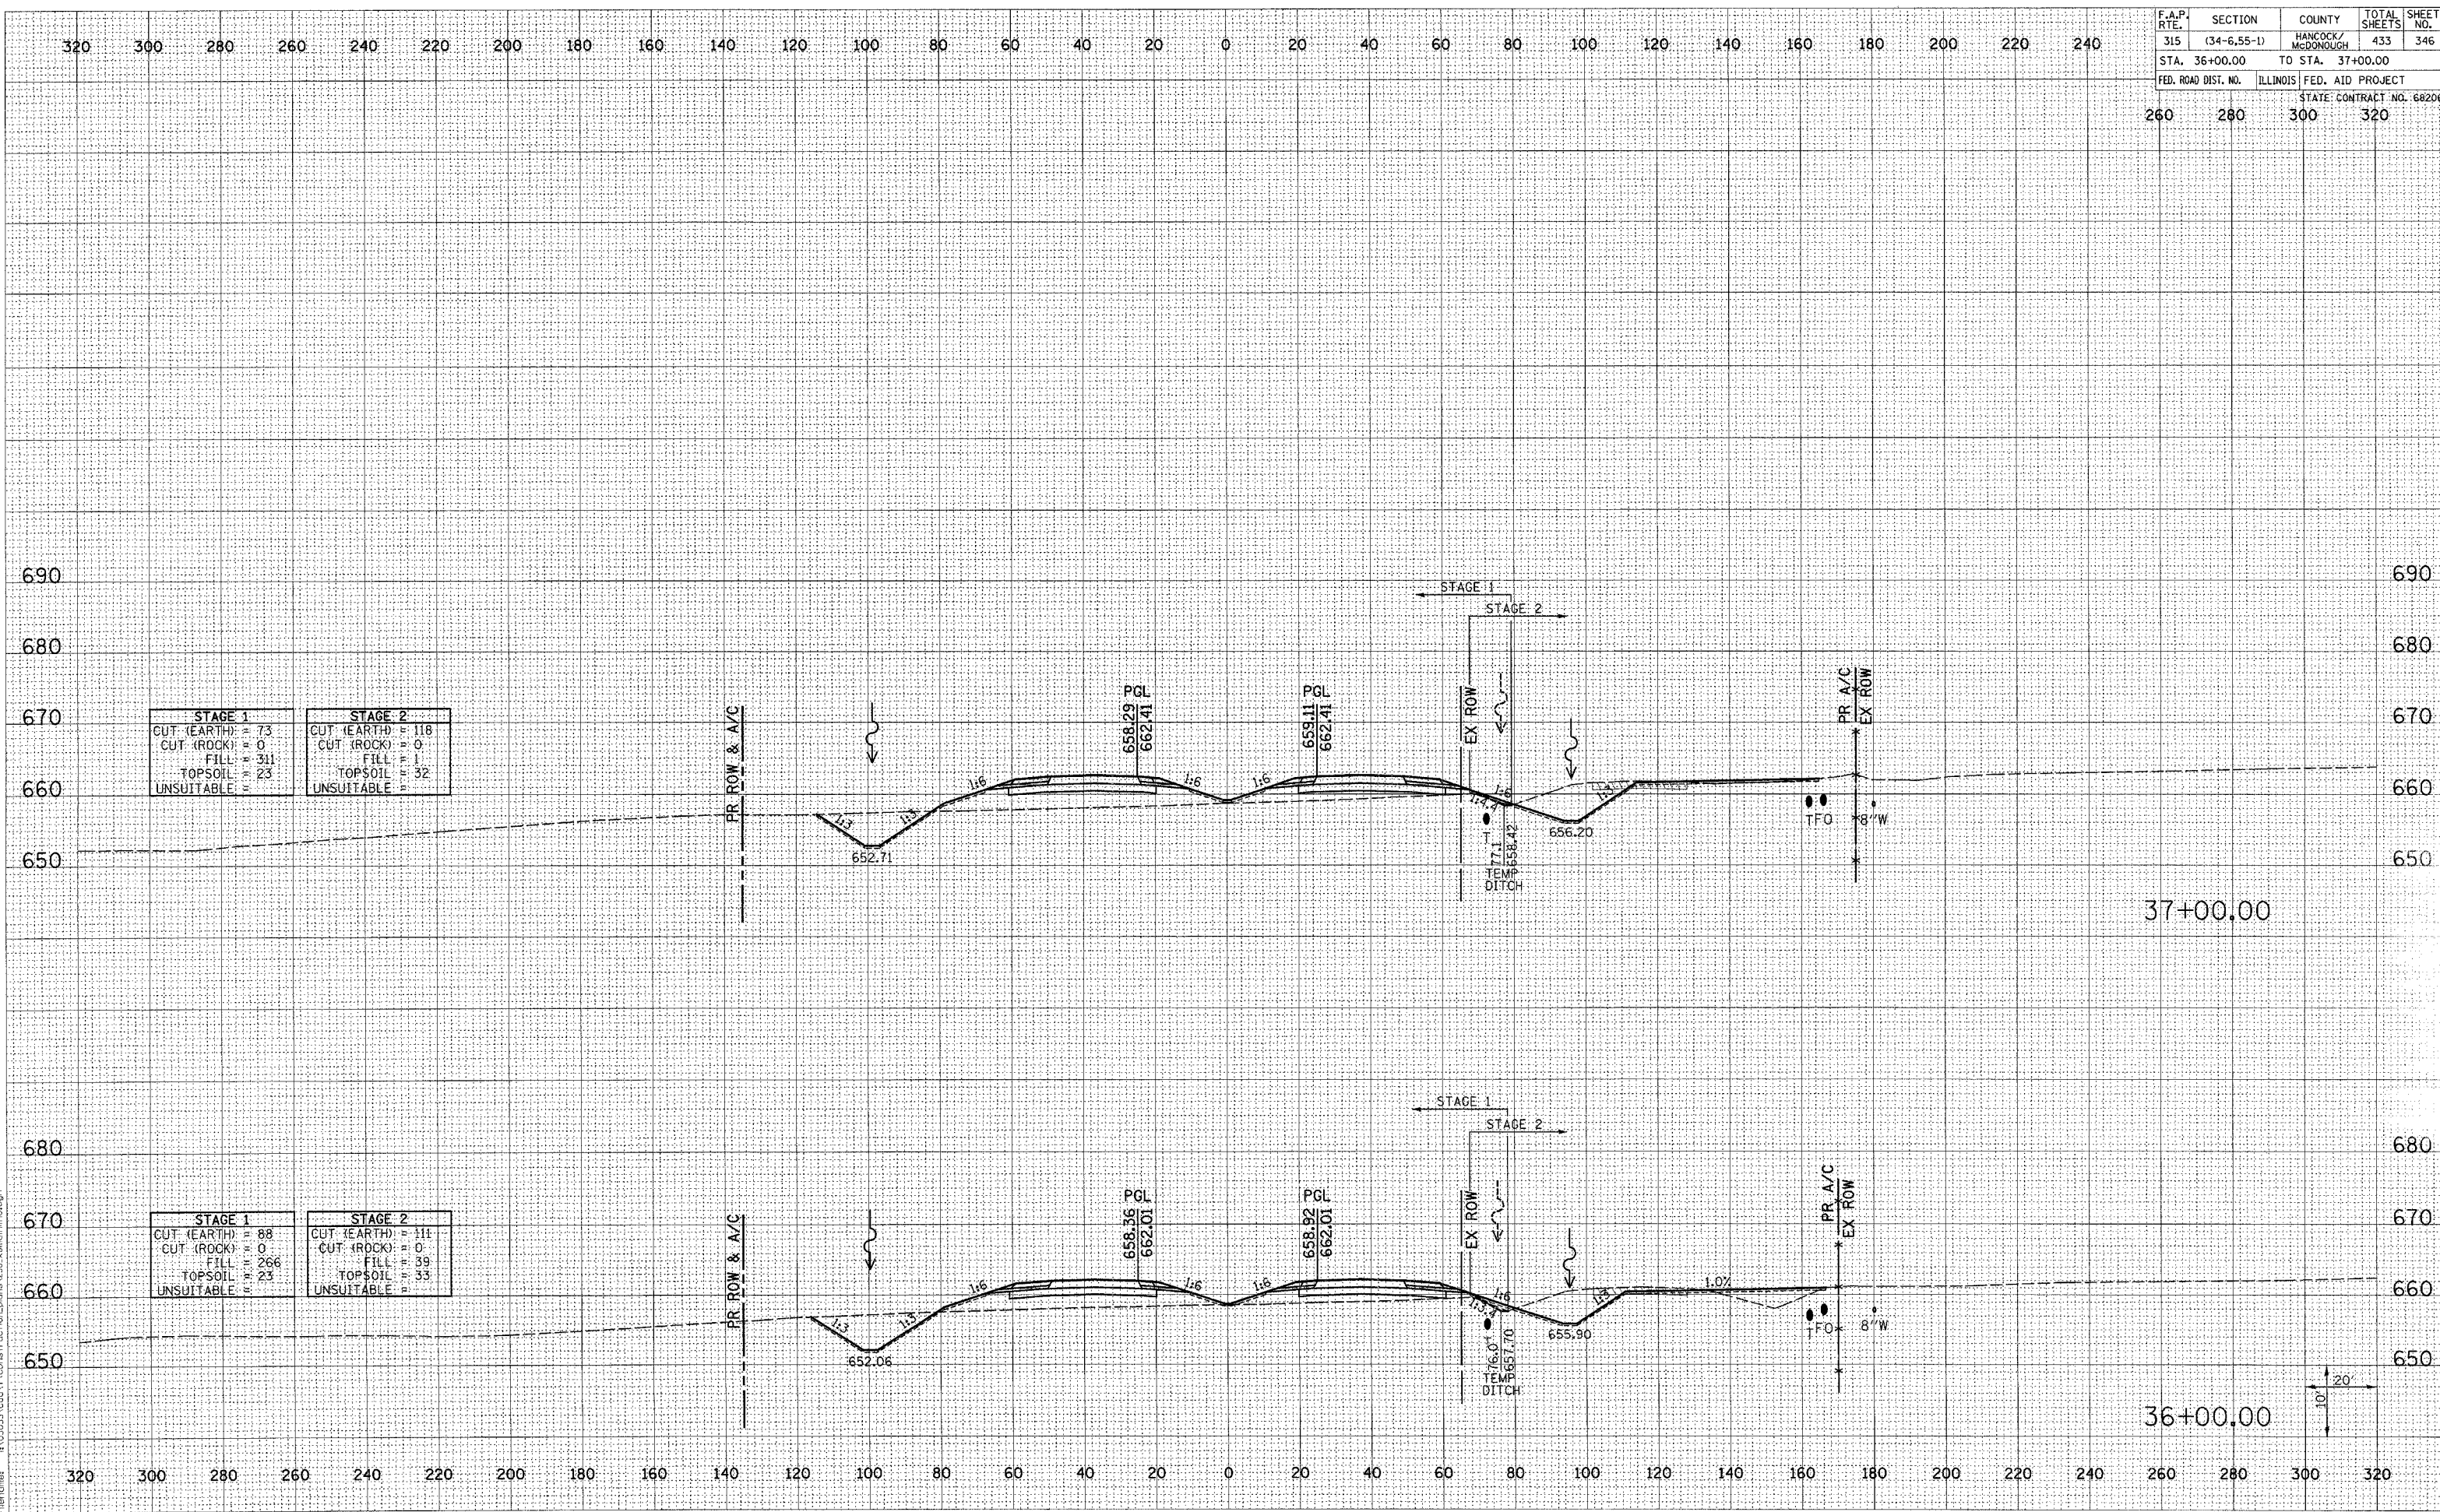

Plot Date: 7/18/2006
 Plot Time: 3:26:34 PM
 Plot By: [Name]
 File Name: [Name]