


F.A.P. RTE.	SECTION	COUNTY	TOTAL SHEETS	SHEET NO.
315	(34-6.55-1)	HANCOCK/MCDONOUGH	433	349
STA. 42+00.00		TO STA. 43+00.00		
FED. ROAD DIST. NO.	ILLINOIS	FED. AID PROJECT	STATE CONTRACT NO. 68206	
260	280	300	320	

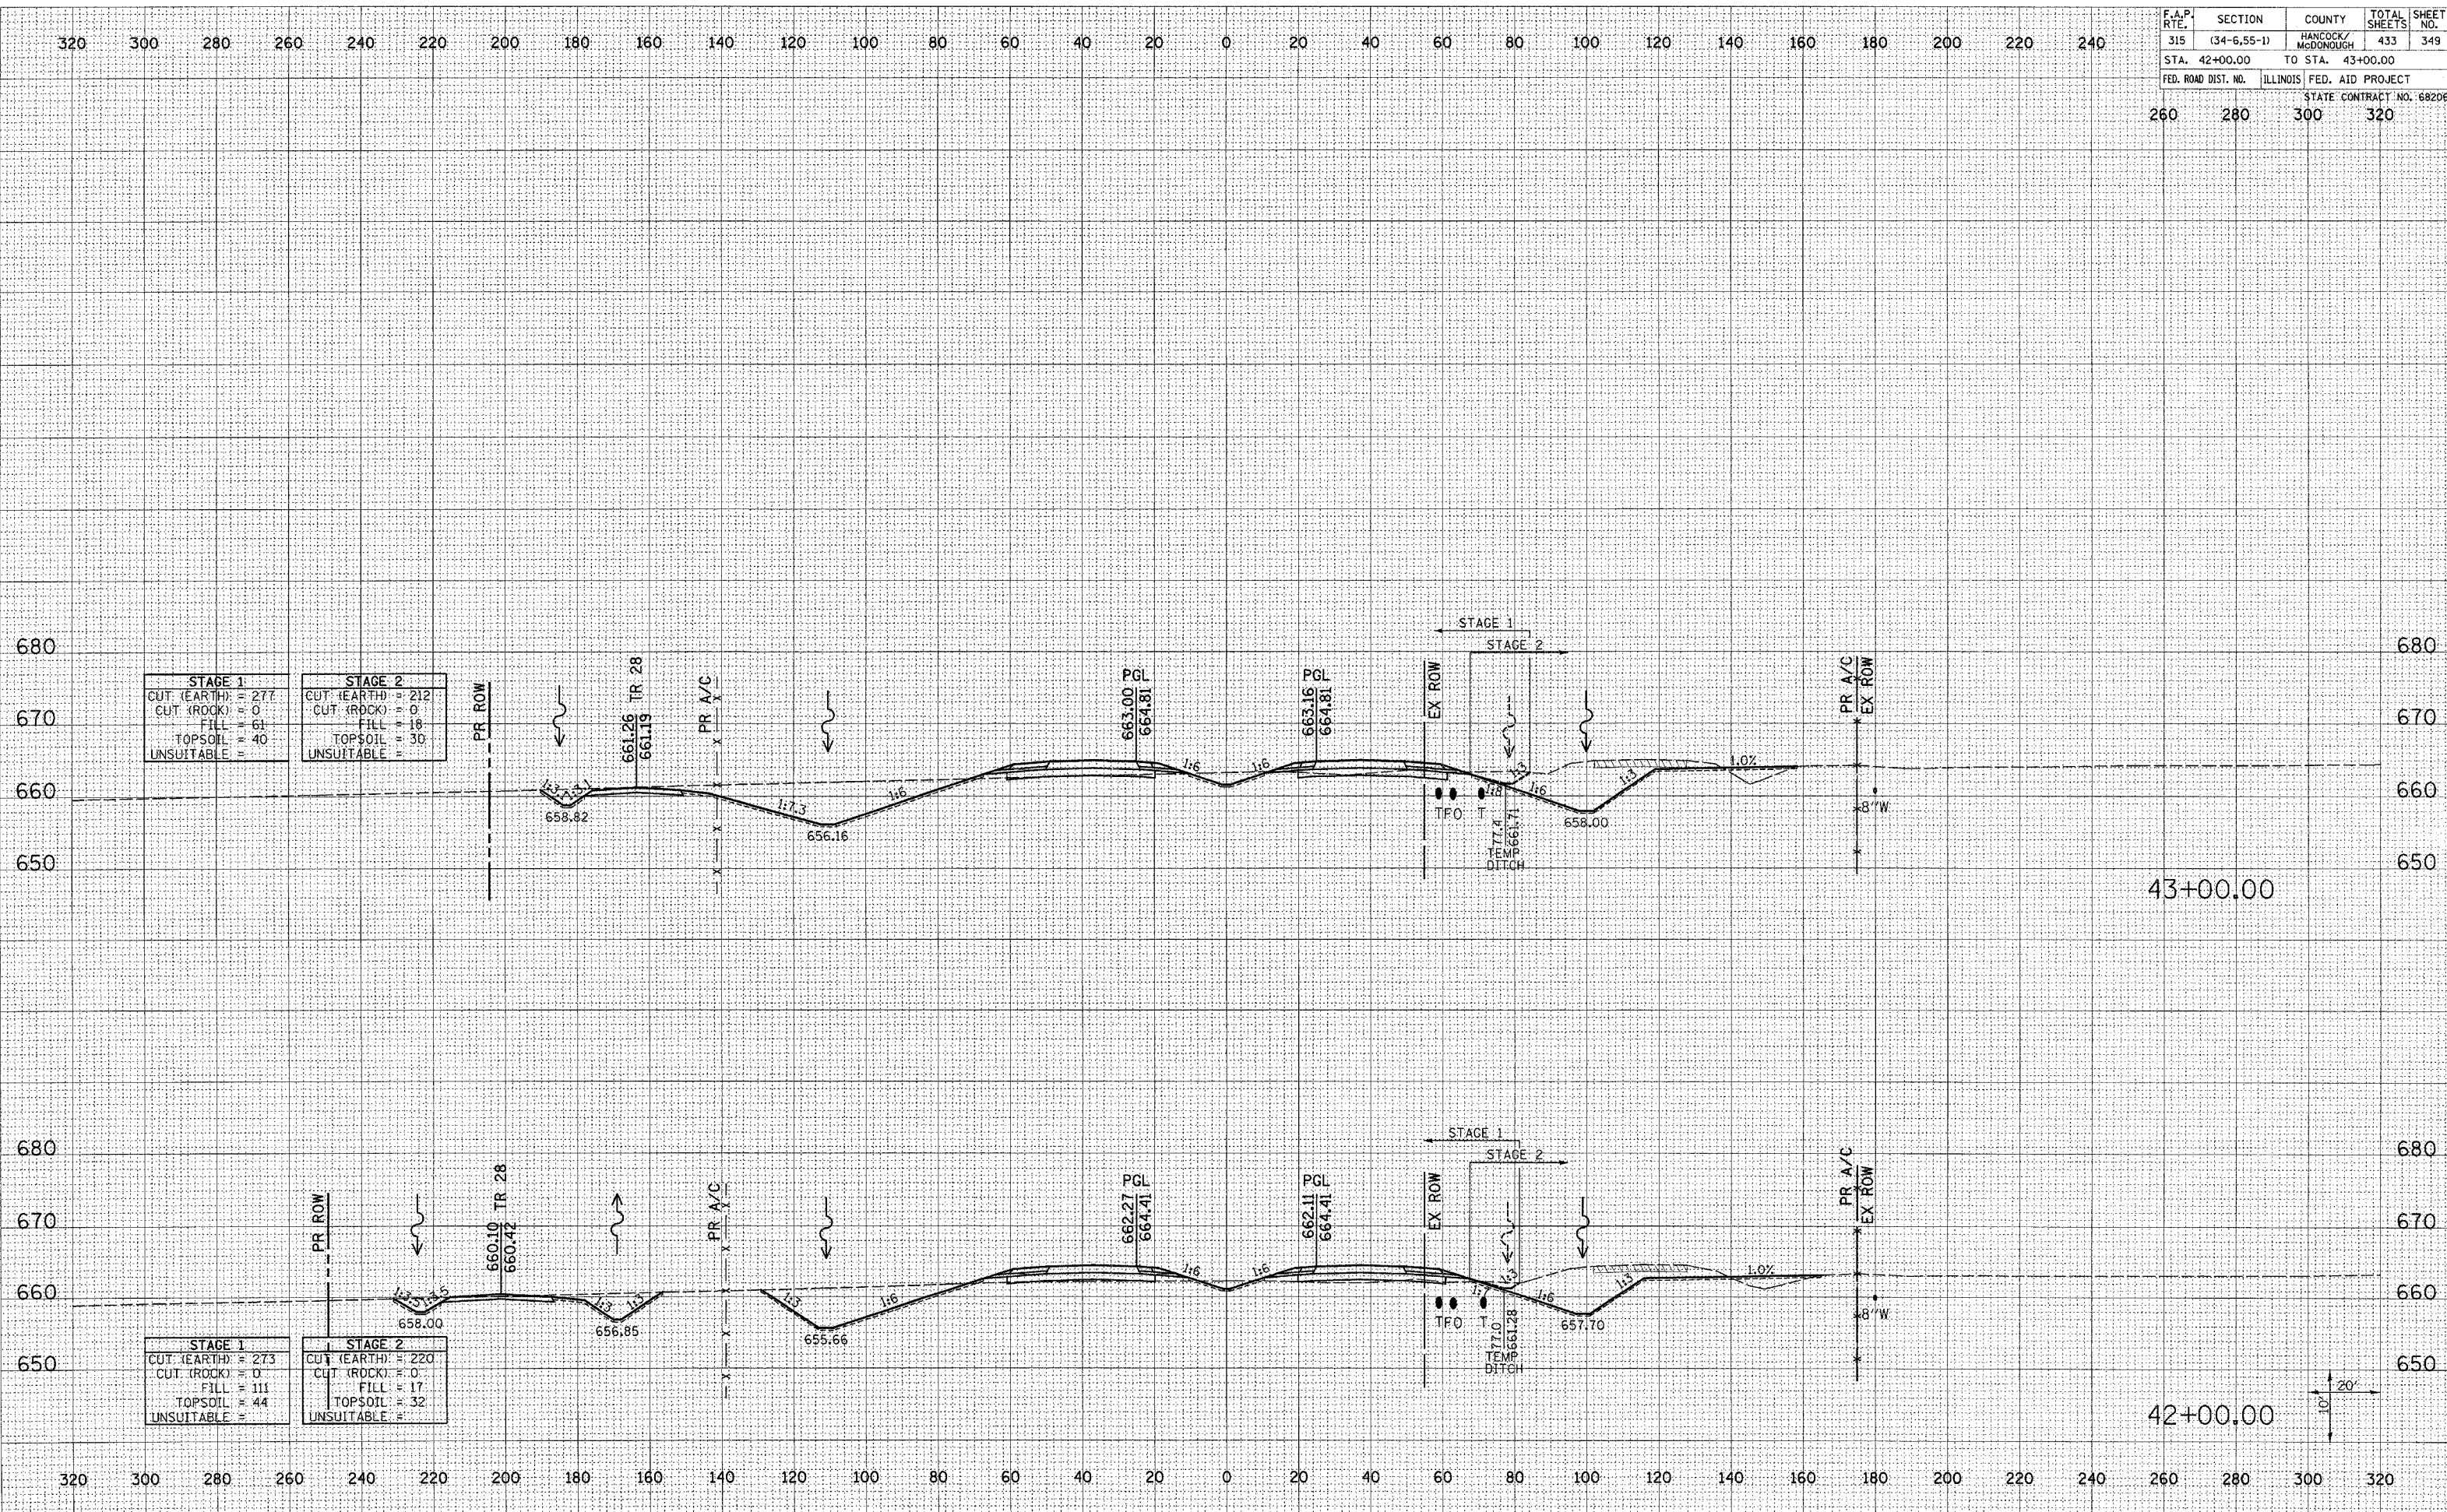

STAGE 1	STAGE 2
CUT (EARTH) = 277	CUT (EARTH) = 212
CUT (ROCK) = 0	CUT (ROCK) = 0
FILL = 18	FILL = 18
TOPSOIL = 40	TOPSOIL = 30
UNSUITABLE = 0	UNSUITABLE = 0

STAGE 1	STAGE 2
CUT (EARTH) = 273	CUT (EARTH) = 220
CUT (ROCK) = 0	CUT (ROCK) = 0
FILL = 111	FILL = 17
TOPSOIL = 44	TOPSOIL = 32
UNSUITABLE = 0	UNSUITABLE = 0

BY	DATE

BY	DATE

Plot Date: 7/18/2005
Plot Time: 3:36:36 PM
Plotted By: bschmidt
Pen Tables: 100r.tbl
Filename: I:\03033\Coord\1\Construction\plan\A236_xsmidline.dgn