


F.A.P. RTE.	SECTION	COUNTY	TOTAL SHEETS	SHEET NO.
315	(34-6.55-1)	HANCOCK/MCDONOUGH	433	352
STA. 48+00.00	TO STA. 49+00.00			
FED. ROAD DIST. NO.	ILLINOIS	FED. AID PROJECT		
260	280	300	320	
STATE CONTRACT NO. 68206				

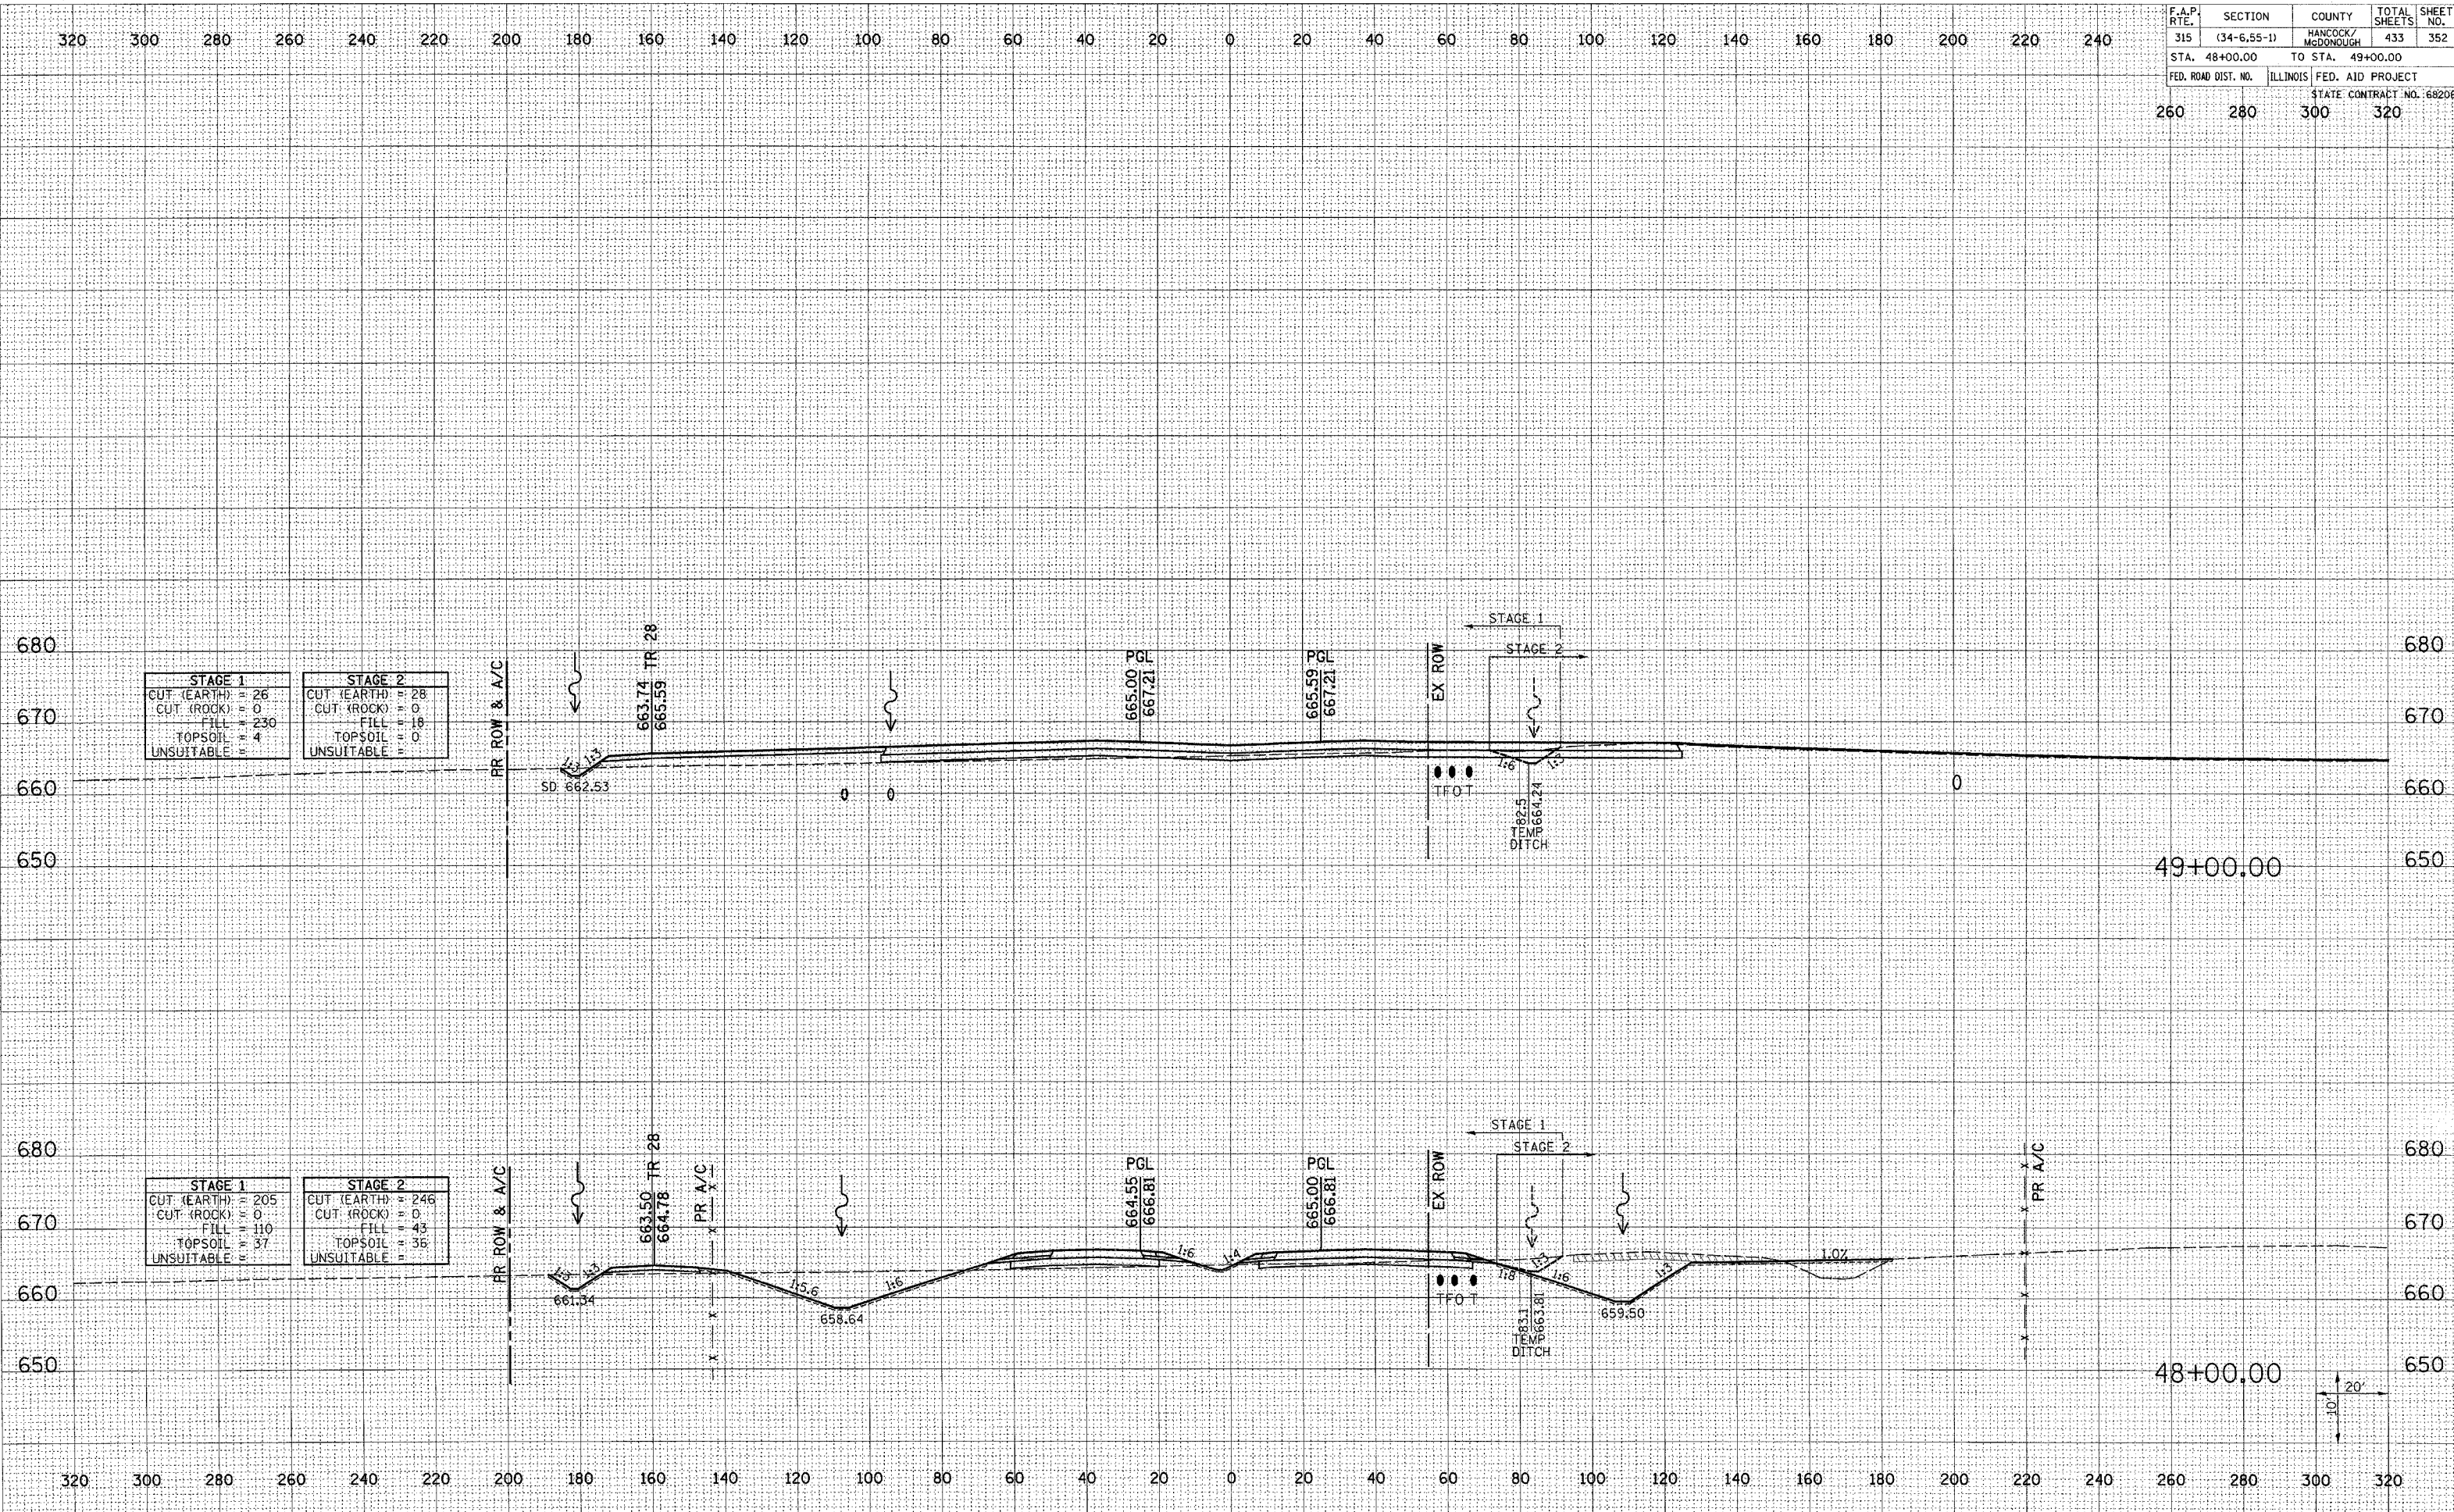

STAGE 1		STAGE 2	
CUT (EARTH)	26	CUT (EARTH)	28
CUT (ROCK)	0	CUT (ROCK)	0
FILL	230	FILL	18
TOPSOIL	4	TOPSOIL	0
UNSUITABLE		UNSUITABLE	

STAGE 1		STAGE 2	
CUT (EARTH)	205	CUT (EARTH)	246
CUT (ROCK)	0	CUT (ROCK)	0
FILL	110	FILL	43
TOPSOIL	37	TOPSOIL	36
UNSUITABLE		UNSUITABLE	

Plot Date: 7/18/2006
Plot Time: 3:36:39 PM
Plotted By: bschmidt
Pen Table: (d01.tbl)
Filename: s:\03033\cact\1\cross\trunc\trunc.plt:236_x.mxd\trunc.dgn