


F.A.P. RTE.	SECTION	COUNTY	TOTAL SHEETS	SHEET NO.
315	(34-6,55-1)	HANCOCK/MCDONOUGH	433	356
STA. 56+00.00		TO STA. 57+00.00		
FED. ROAD DIST. NO.	ILLINOIS	FED. AID PROJECT	STATE CONTRACT NO. 68206	
260	280	300	320	

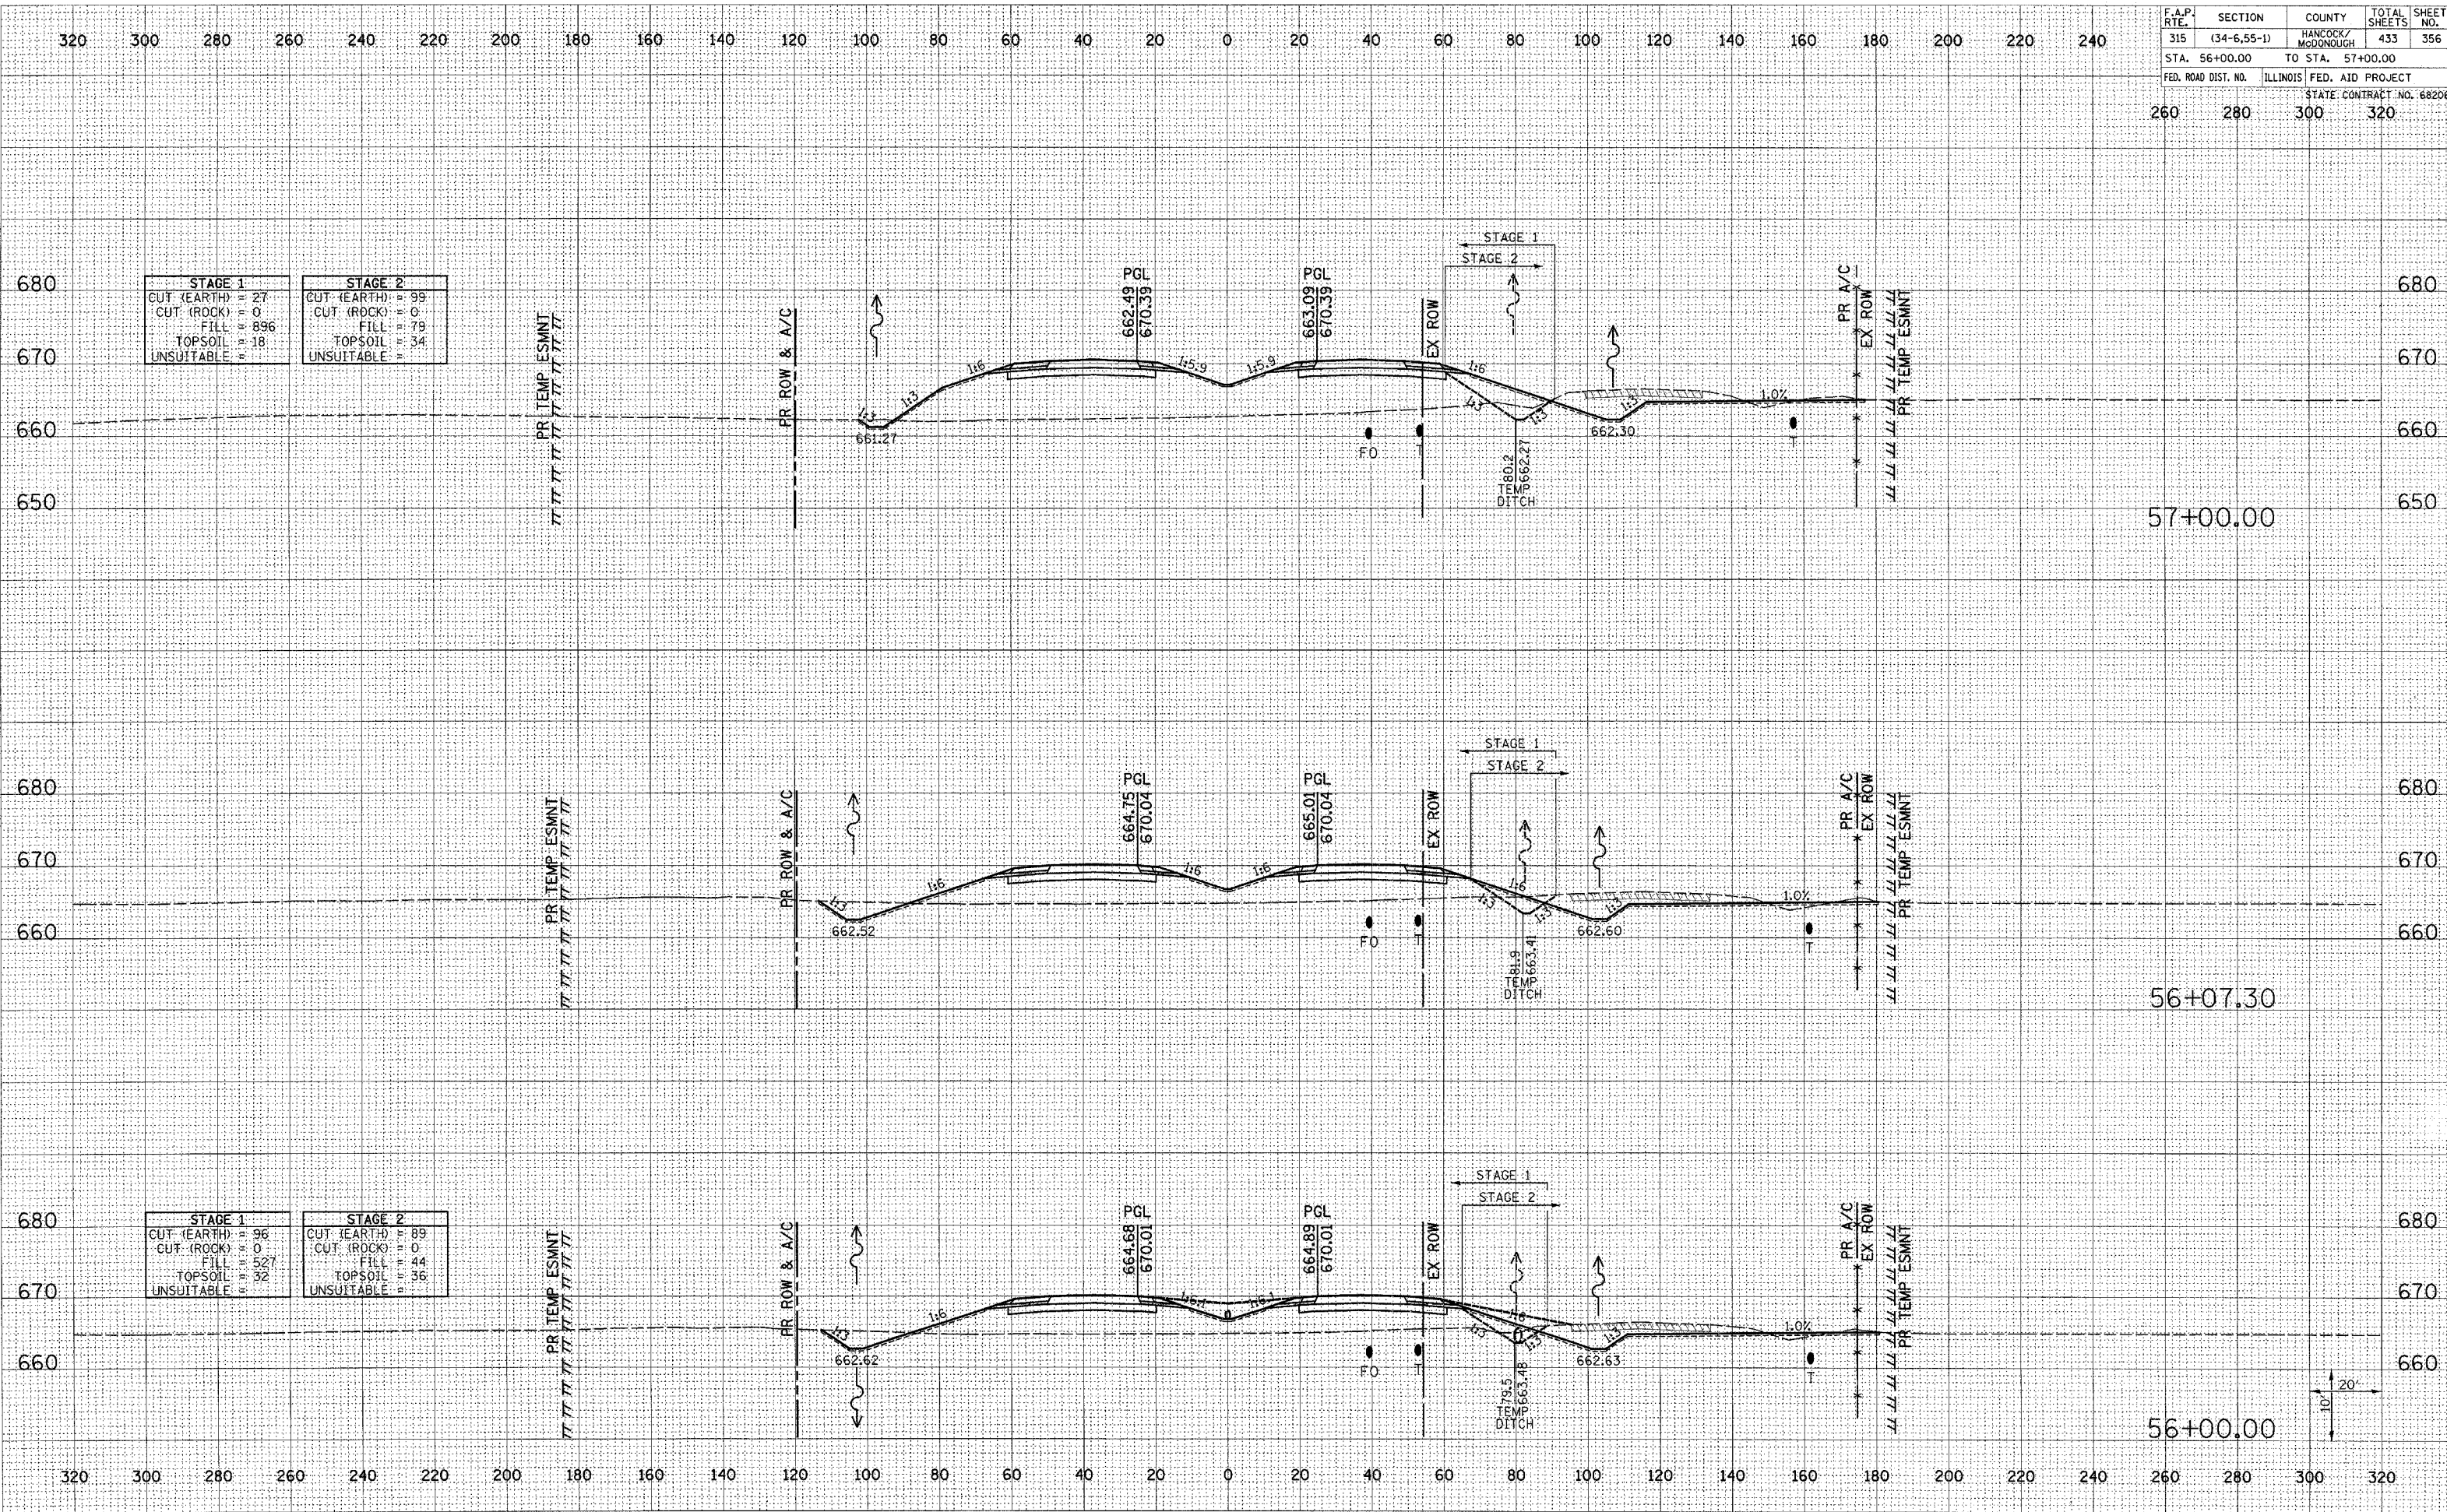

STAGE 1		STAGE 2	
CUT (EARTH)	= 27	CUT (EARTH)	= 99
CUT (ROCK)	= 0	CUT (ROCK)	= 0
FILL	= 896	FILL	= 79
TOPSOIL	= 18	TOPSOIL	= 34
UNSUITABLE	=	UNSUITABLE	=

STAGE 1		STAGE 2	
CUT (EARTH)	= 96	CUT (EARTH)	= 89
CUT (ROCK)	= 0	CUT (ROCK)	= 0
FILL	= 527	FILL	= 44
TOPSOIL	= 32	TOPSOIL	= 36
UNSUITABLE	=	UNSUITABLE	=

STAGE 1		STAGE 2	
CUT (EARTH)	= 96	CUT (EARTH)	= 89
CUT (ROCK)	= 0	CUT (ROCK)	= 0
FILL	= 527	FILL	= 44
TOPSOIL	= 32	TOPSOIL	= 36
UNSUITABLE	=	UNSUITABLE	=

DATE	
BY	
FINAL SURVEY	
NOTE BOOK	
NO.	

DATE	
BY	
ORIGINAL SURVEY	
NOTE BOOK	
NO.	

Plot Date: 7/8/2006  
 Plot Time: 3:26:41 PM  
 Plotted By: pschmidt  
 Pen Table: 1001.tbl  
 File Name: I:\03033\cad\1\Construction\plans\236\_xrminim.dgn