


F.A.P. RTE.	SECTION	COUNTY	TOTAL SHEETS	SHEET NO.
315	(34-6,55-1)	HANCOCK/MCDONOUGH	433	364
STA. 73+00.00		TO STA. 74+00.00		
FED. ROAD DIST. NO.		ILLINOIS FED. AID PROJECT		
		STATE CONTRACT NO. 68206		
260	280	300	320	

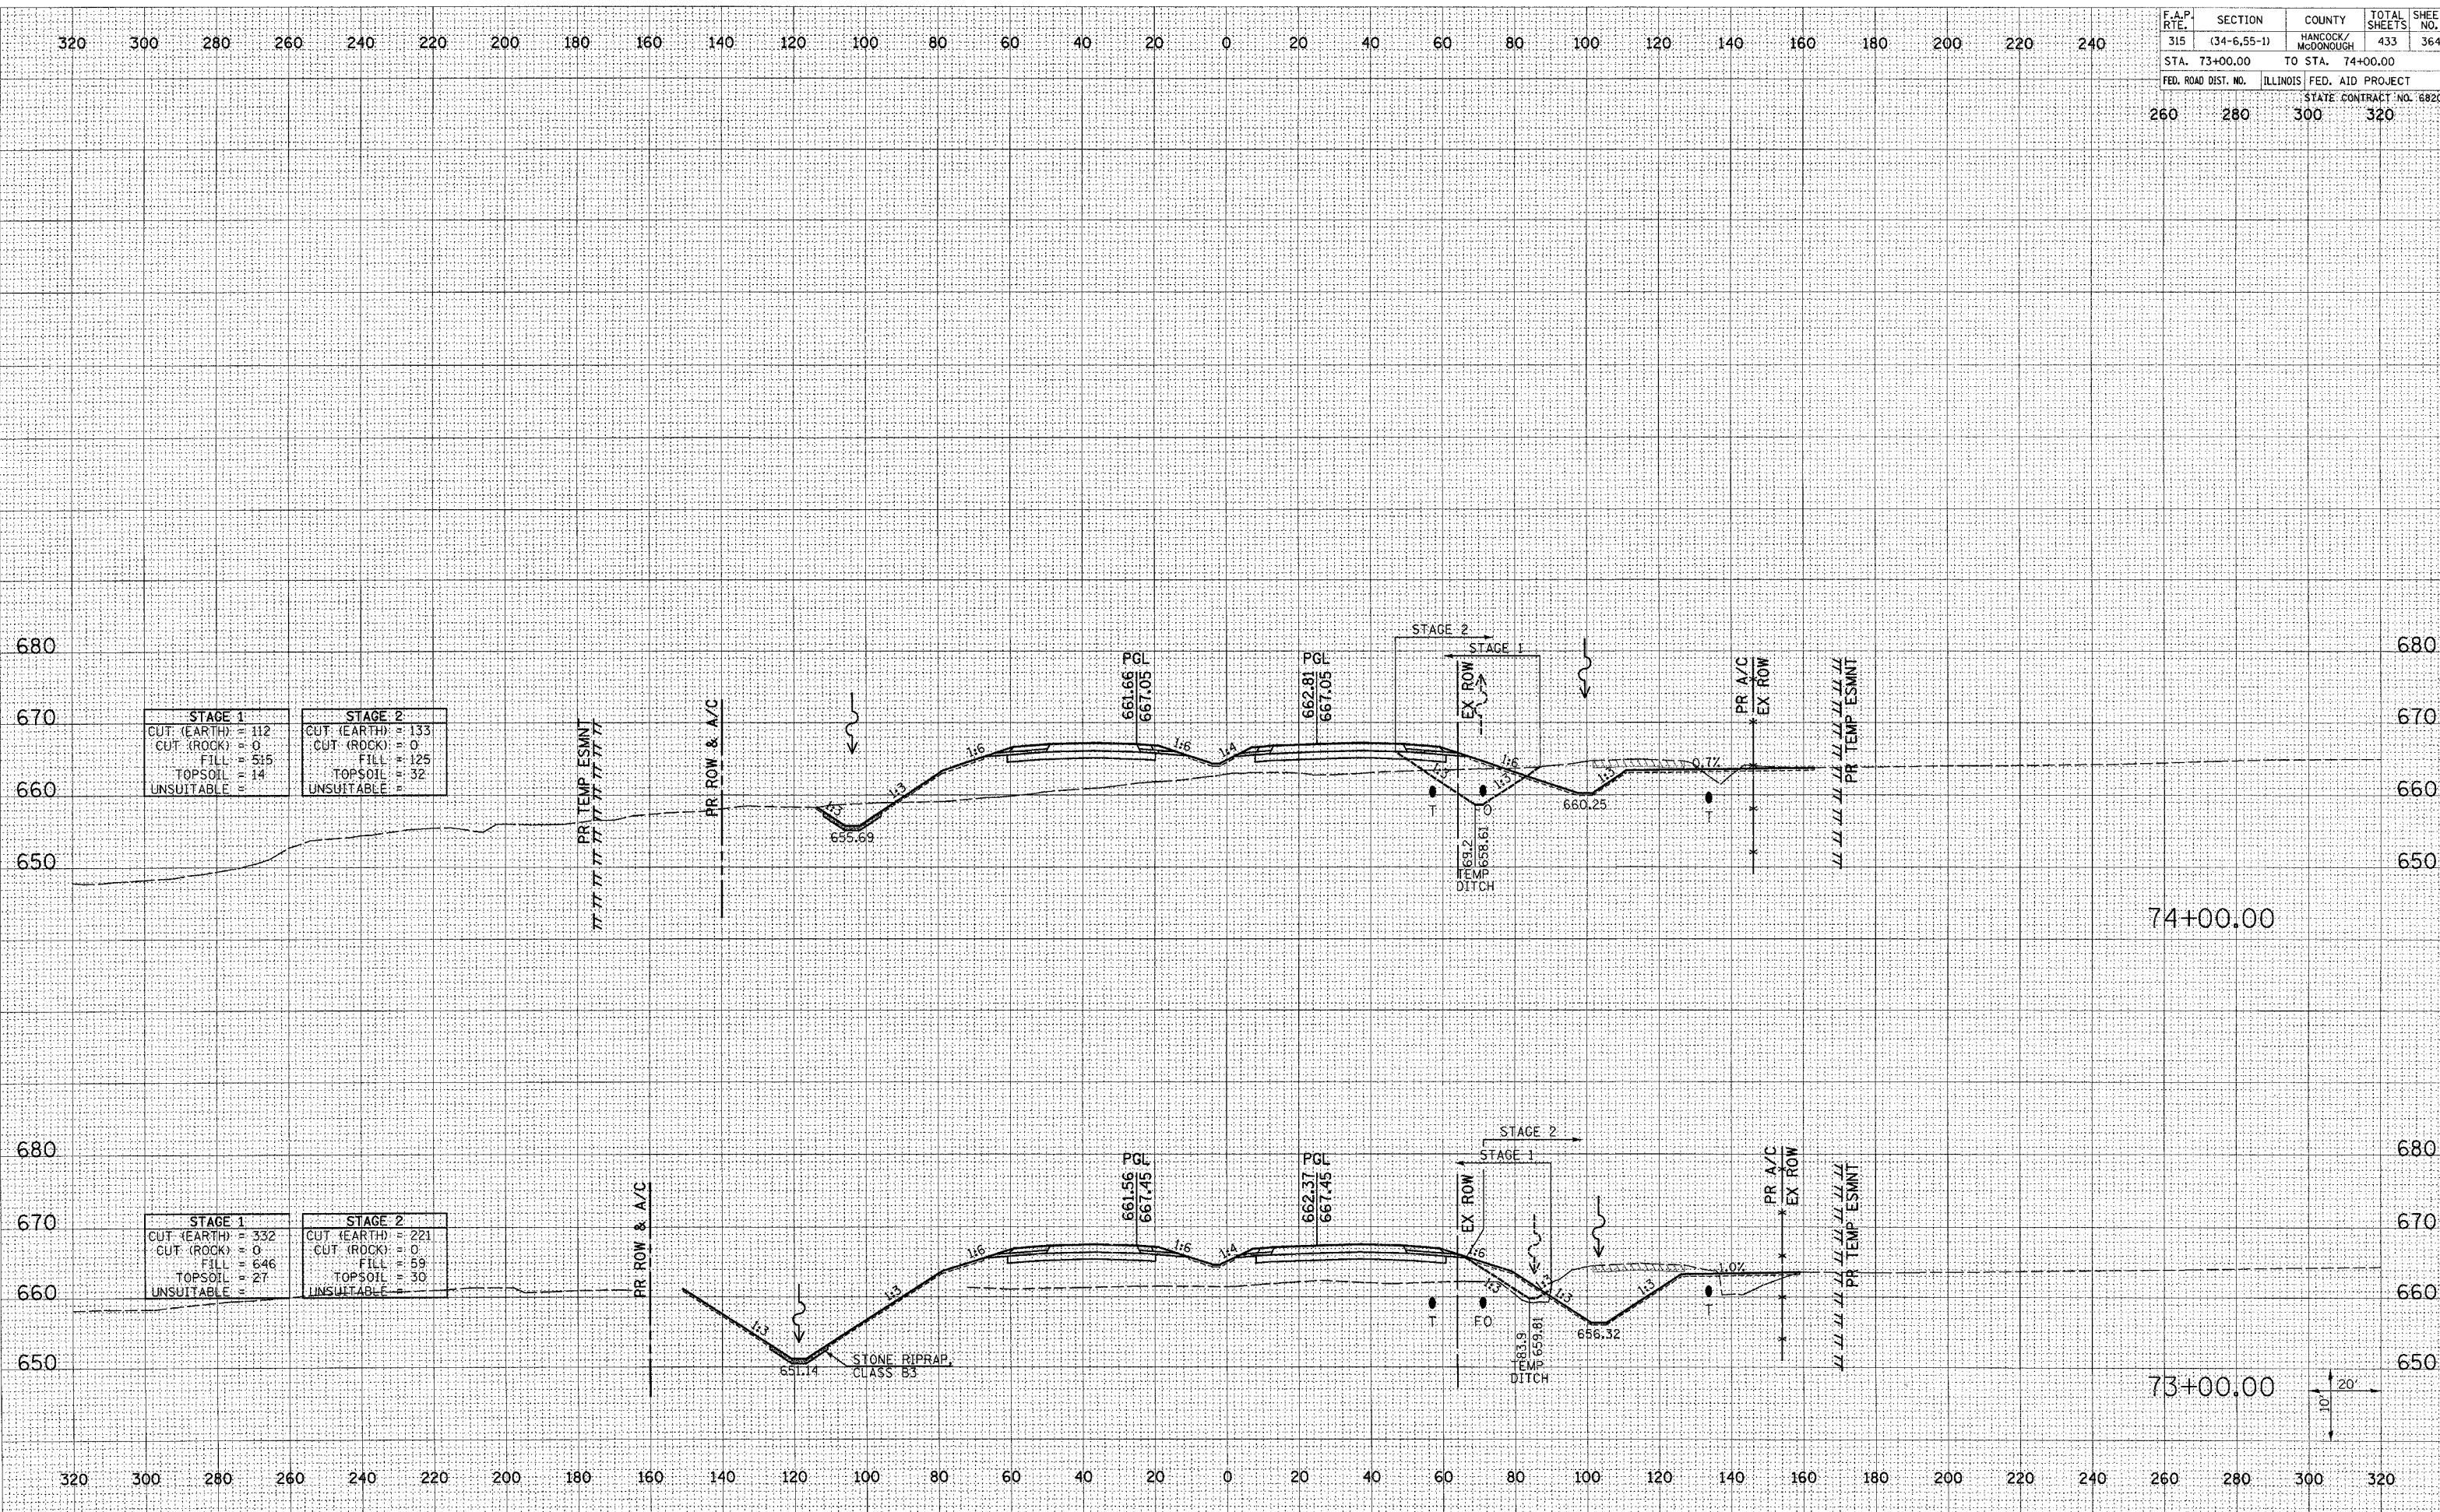

STAGE 1	STAGE 2
CUT (EARTH) = 112	CUT (EARTH) = 133
CUT (ROCK) = 0	CUT (ROCK) = 0
FILL = 515	FILL = 125
TOPSOIL = 14	TOPSOIL = 32
UNSUITABLE =	UNSUITABLE =

STAGE 1	STAGE 2
CUT (EARTH) = 332	CUT (EARTH) = 221
CUT (ROCK) = 0	CUT (ROCK) = 0
FILL = 646	FILL = 59
TOPSOIL = 27	TOPSOIL = 30
UNSUITABLE =	UNSUITABLE =

Plot Date: 7/18/2006
 Plot Time: 3:36:47 PM
 Plotted By: bschmidt
 Pen Tables: 1001.tbl
 File Name: I:\03033\cadd\Construction\03033_236_xsmall.dgn