


F.A.P. RTE.	SECTION	COUNTY	TOTAL SHEETS	SHEET NO.
315	(34-6.55-1)	HANCOCK/MCDONOUGH	433	369
STA. 82+00.00 TO STA. 83+00.00		FED. ROAD DIST. NO. ILLINOIS FED. AID PROJECT		
		STATE CONTRACT NO. 68206		
260	280	300	320	

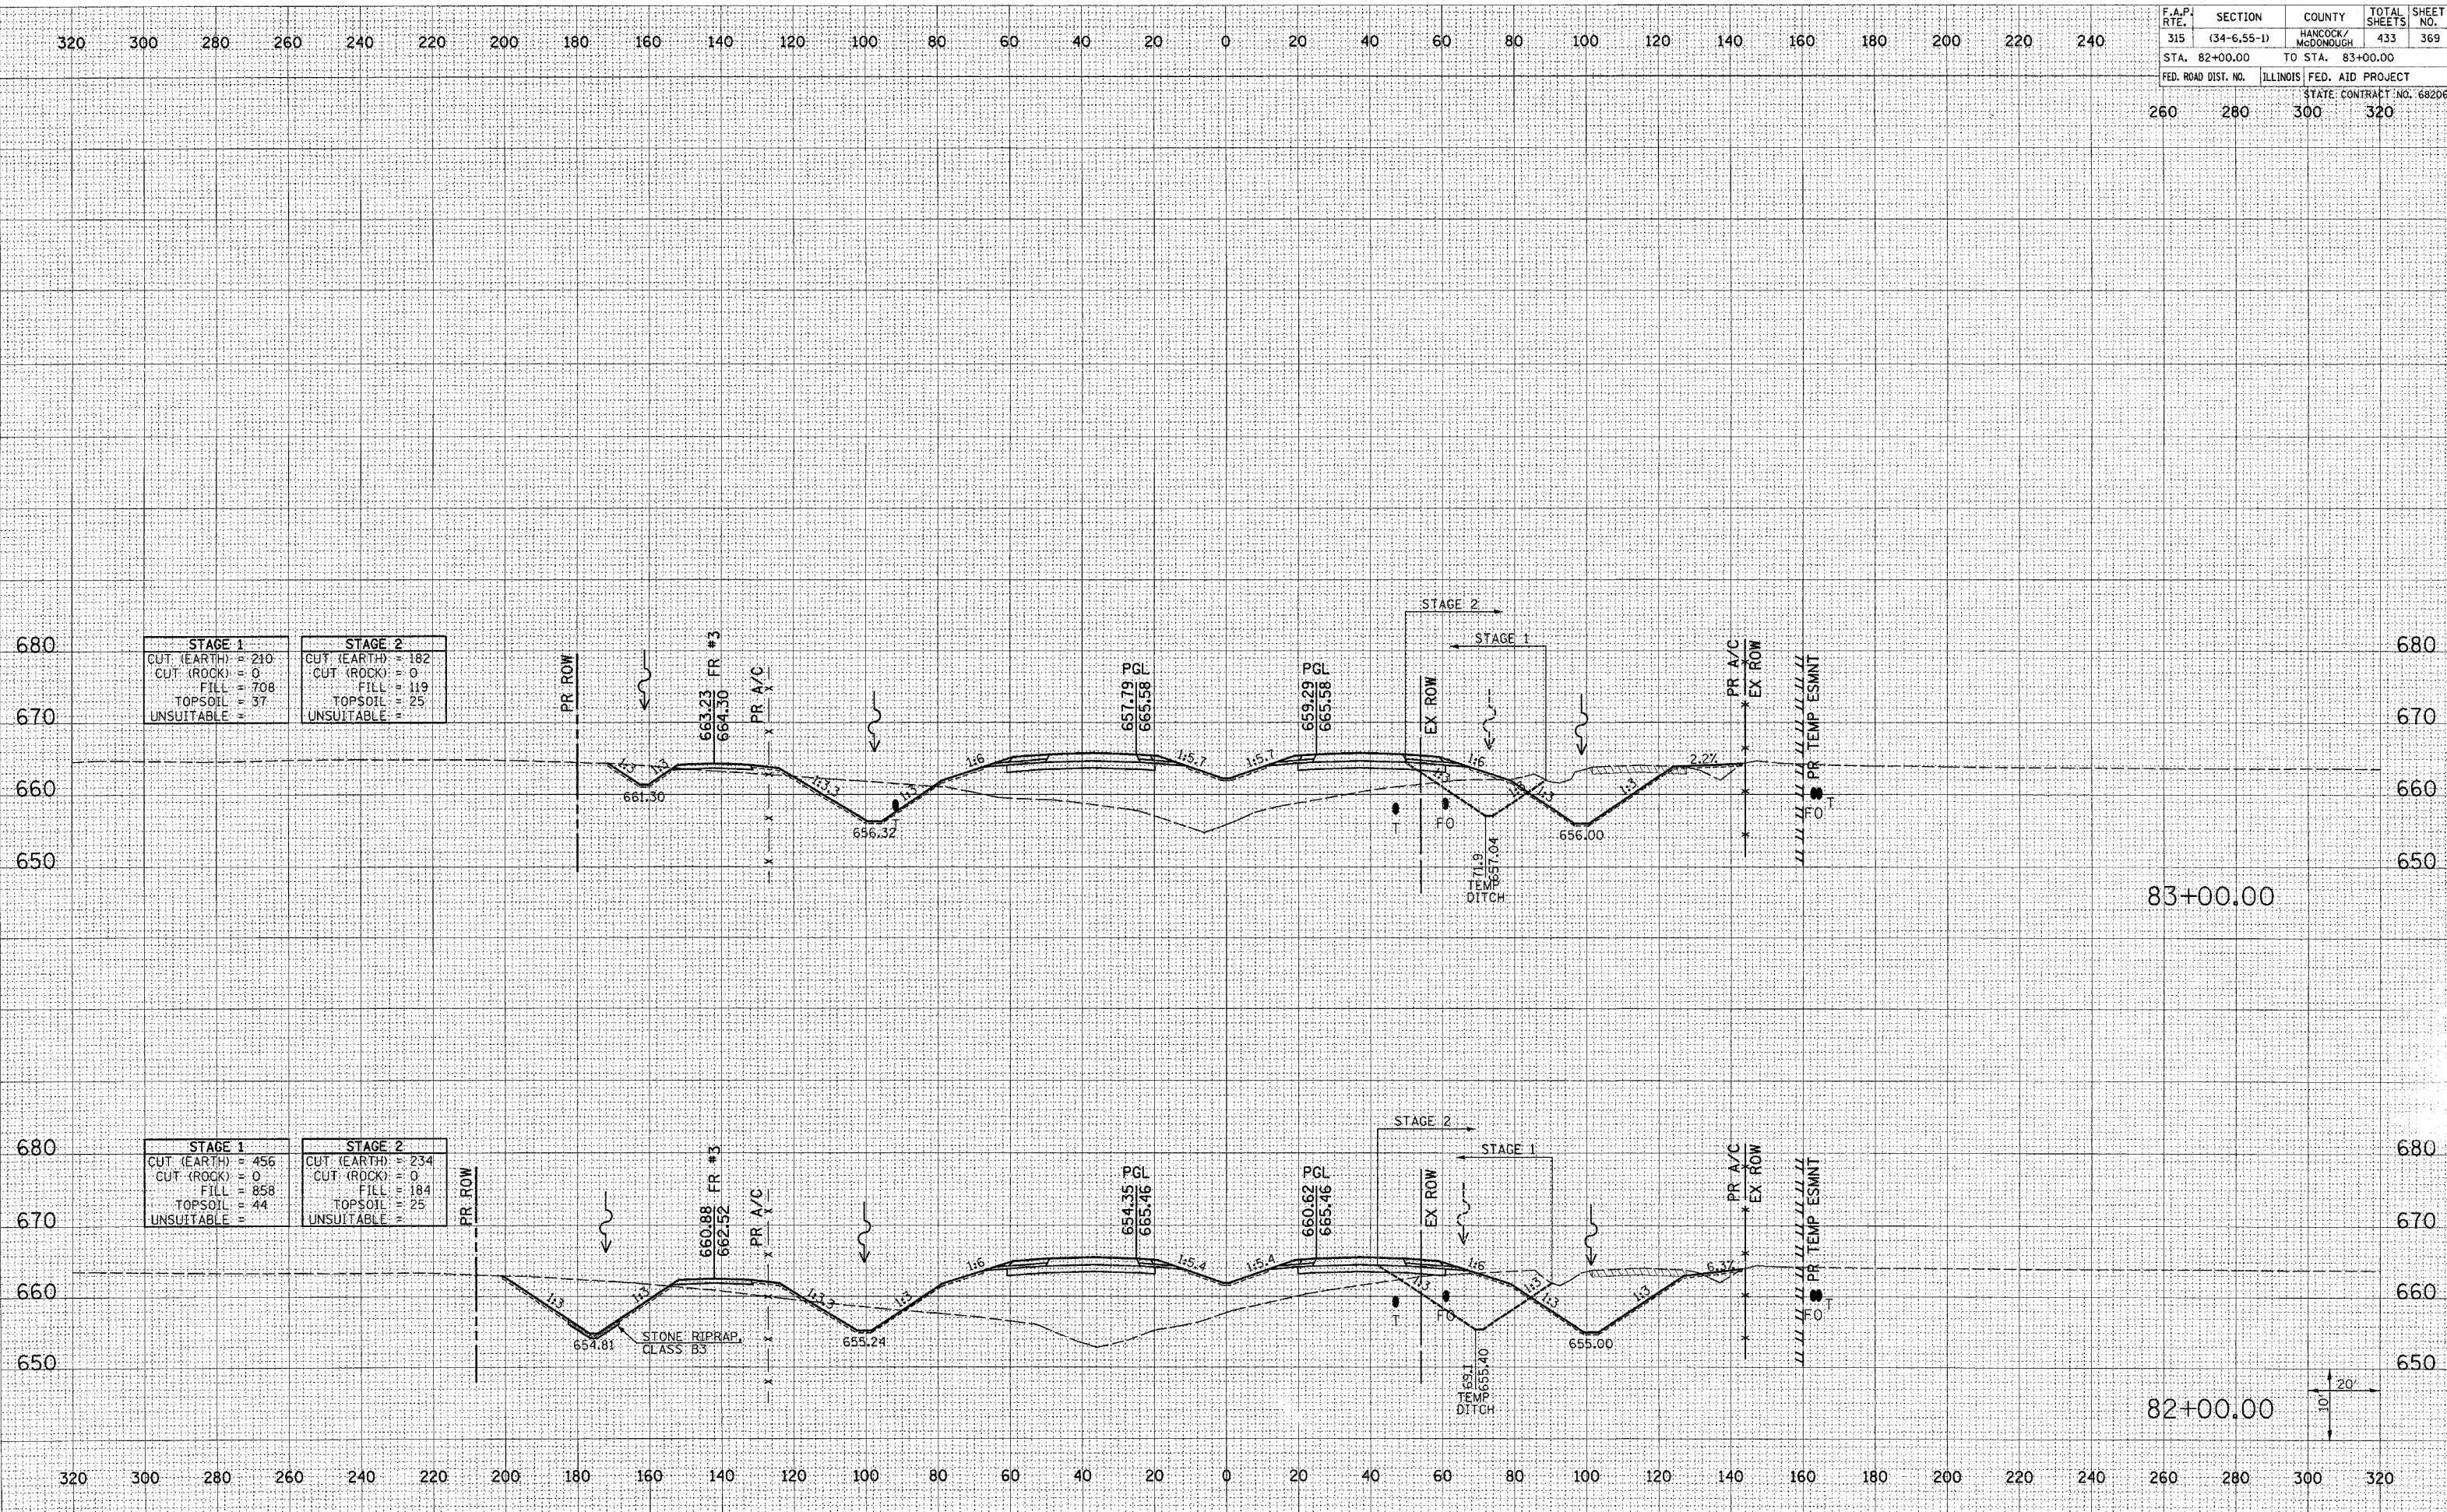

STAGE 1	STAGE 2
CUT (EARTH) 210	CUT (EARTH) 182
CUT (ROCK) 0	CUT (ROCK) 0
FILL 708	FILL 119
TOPSOIL 37	TOPSOIL 25
UNSUITABLE	UNSUITABLE

STAGE 1	STAGE 2
CUT (EARTH) 456	CUT (EARTH) 234
CUT (ROCK) 0	CUT (ROCK) 0
FILL 858	FILL 184
TOPSOIL 44	TOPSOIL 25
UNSUITABLE	UNSUITABLE

Plot Date: 7/18/2006
Plot Time: 3:46:51 PM
Plotted By: bschmitt
Pen Table: ldot.tbl
Filename: I:\03033\cad\1\const\action\plans\236_xsm\m1.rvt