


F.A.P. RTE.	SECTION	COUNTY	TOTAL SHEETS	SHEET NO.
315	(34-6.55-1)	HANCOCK/MCDONOUGH	433	371
STA. 85+00.00		TO STA. 86+00.00		
FED. ROAD DIST. NO.		ILLINOIS FED. AID PROJECT		
		STATE CONTRACT NO. 68206		
260	280	300	320	

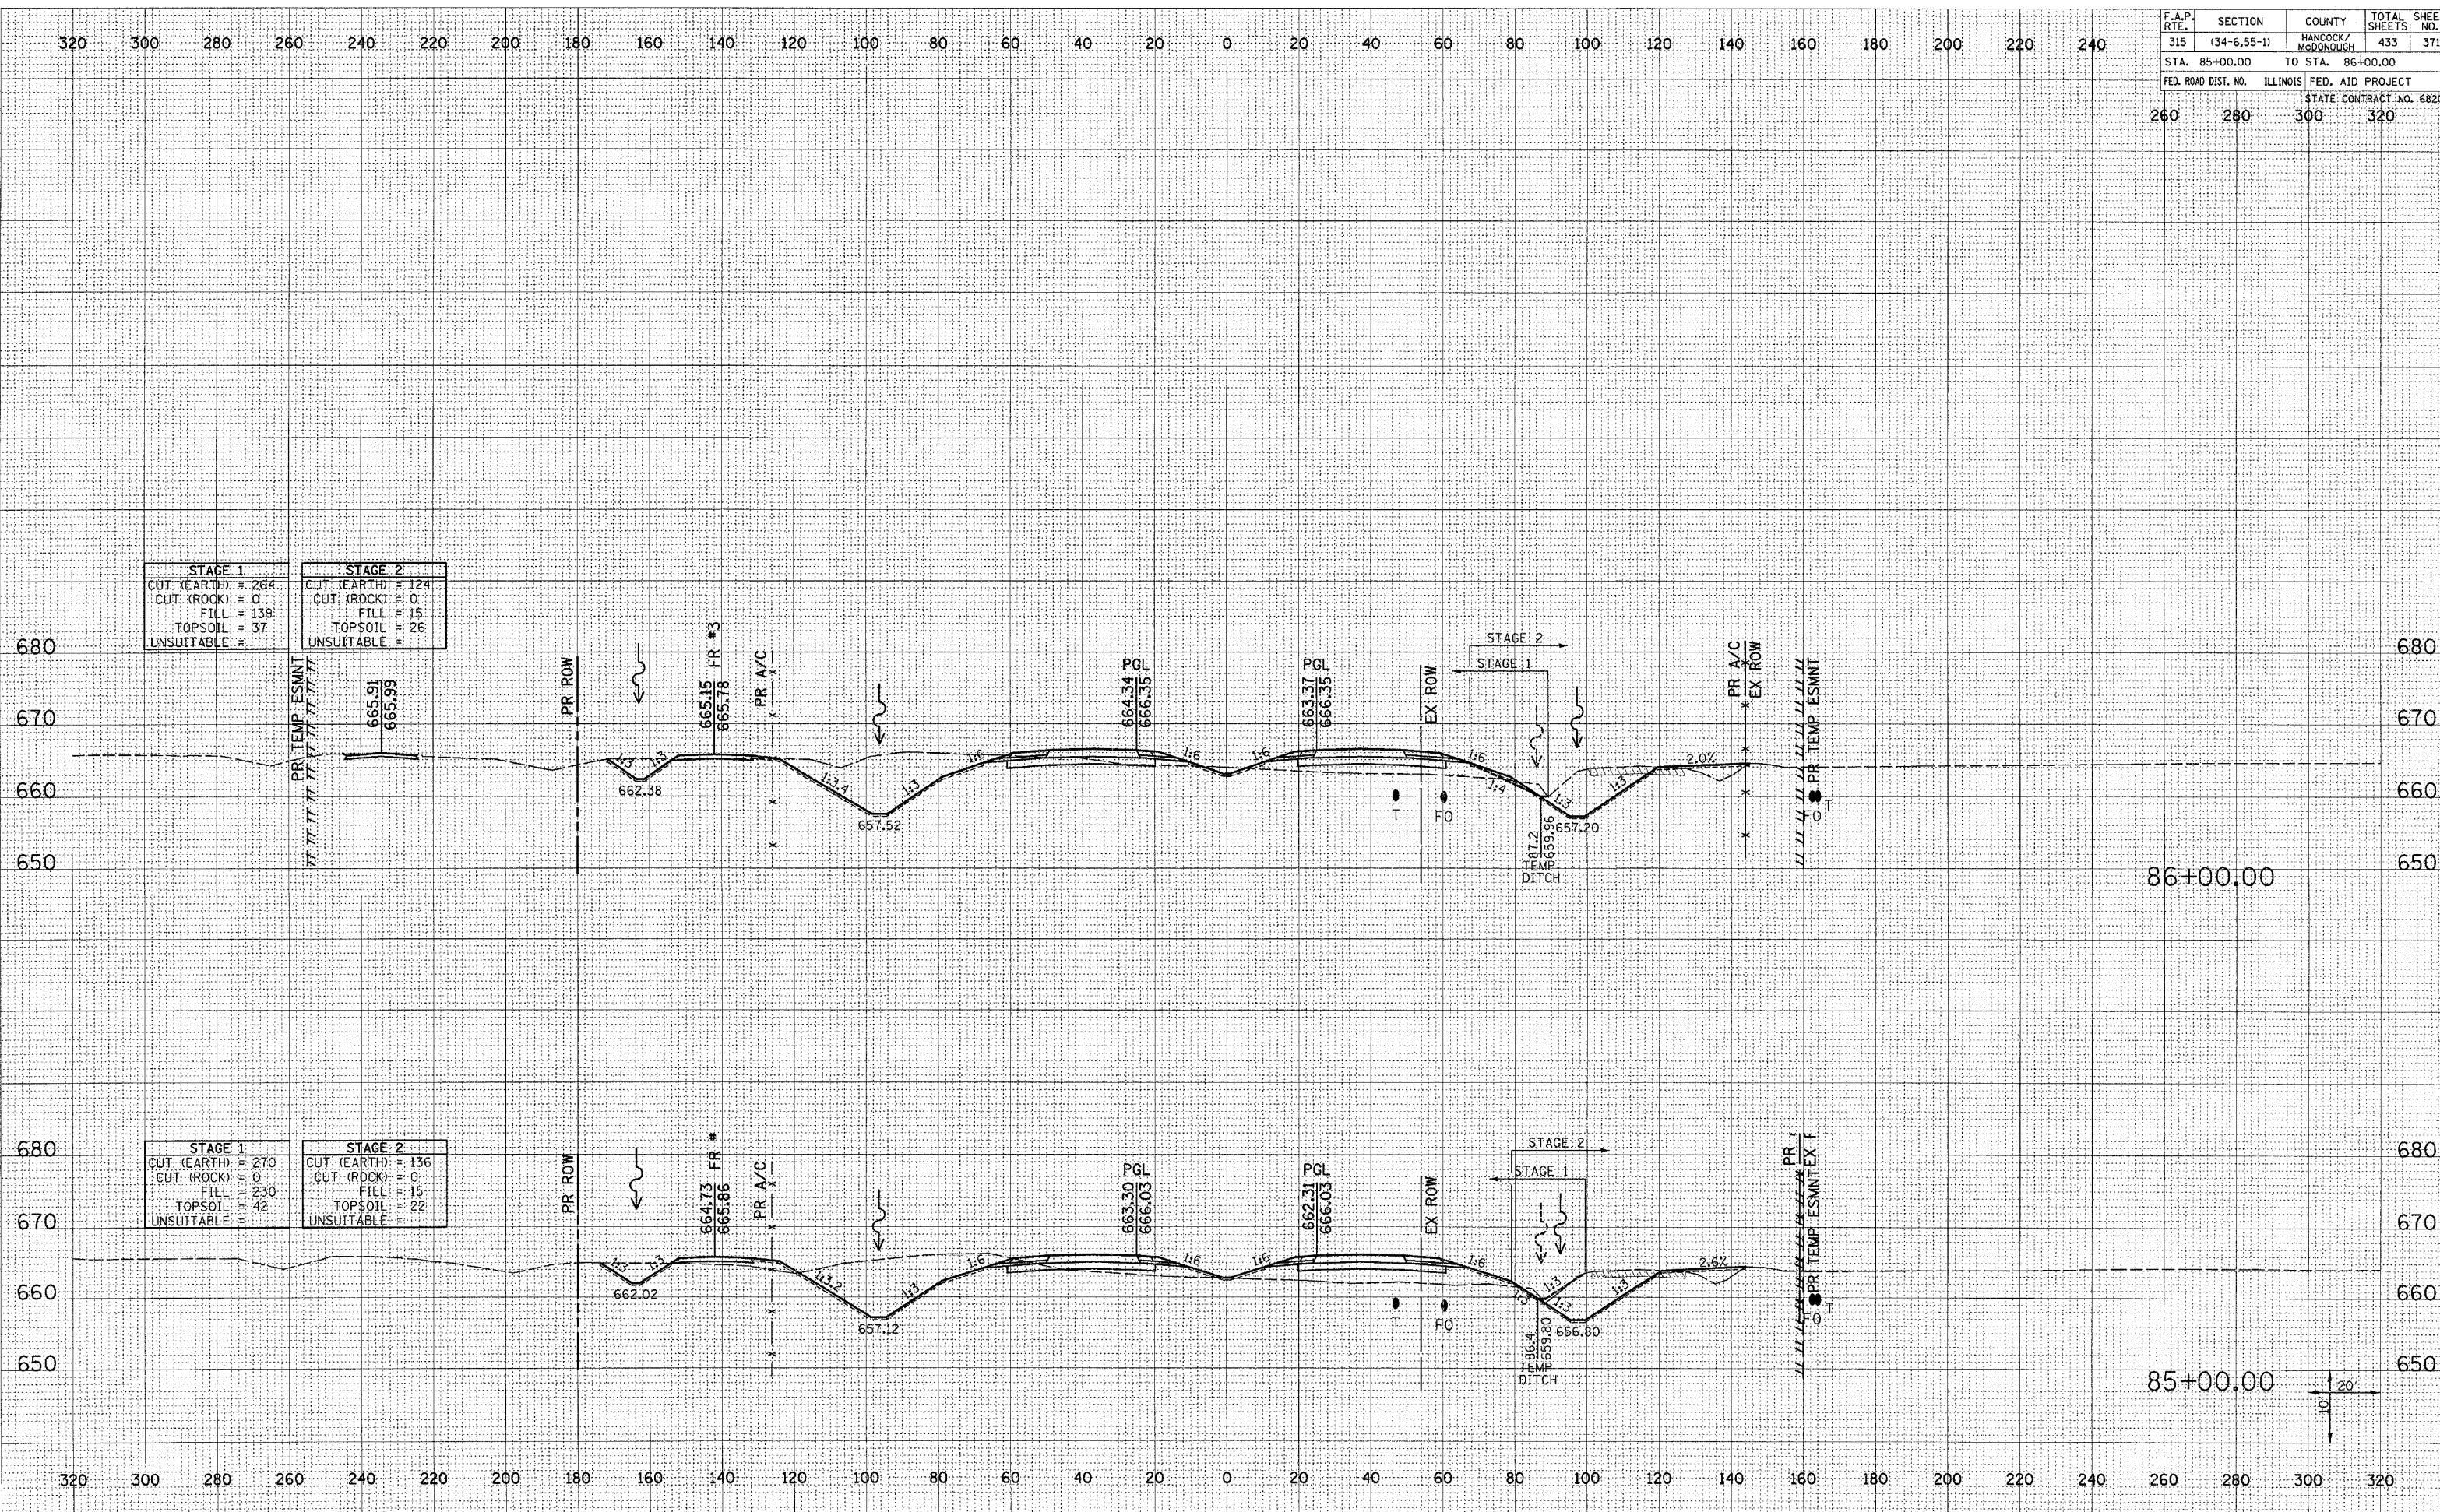

FINAL SURVEY BY DATE
 SURVEYED BY DATE
 TEMPLATE NO. DATE
 AREAS CHECKED BY DATE

ORIGINAL SURVEY BY DATE
 SURVEYED BY DATE
 TEMPLATE NO. DATE
 AREAS CHECKED BY DATE

Plot Date: 7/18/2006
 Plot Time: 3:36:52 PM
 Plotter: bsc
 Pen Table: bsc
 File Name: I:\03033\cad\1\const\function\plots\236_xsm\mfrim.dgn