


F.A.P. RTE.	SECTION	COUNTY	TOTAL SHEETS	SHEET NO.
315	(34-6,55-1)	HANCOCK/MCDONOUGH	433	372
STA. 86+33.05	TO STA. 87+00.00			
FED. ROAD DIST. NO.	ILLINOIS	FED. AID PROJECT	STATE CONTRACT NO. 68206	
260	280	300	320	

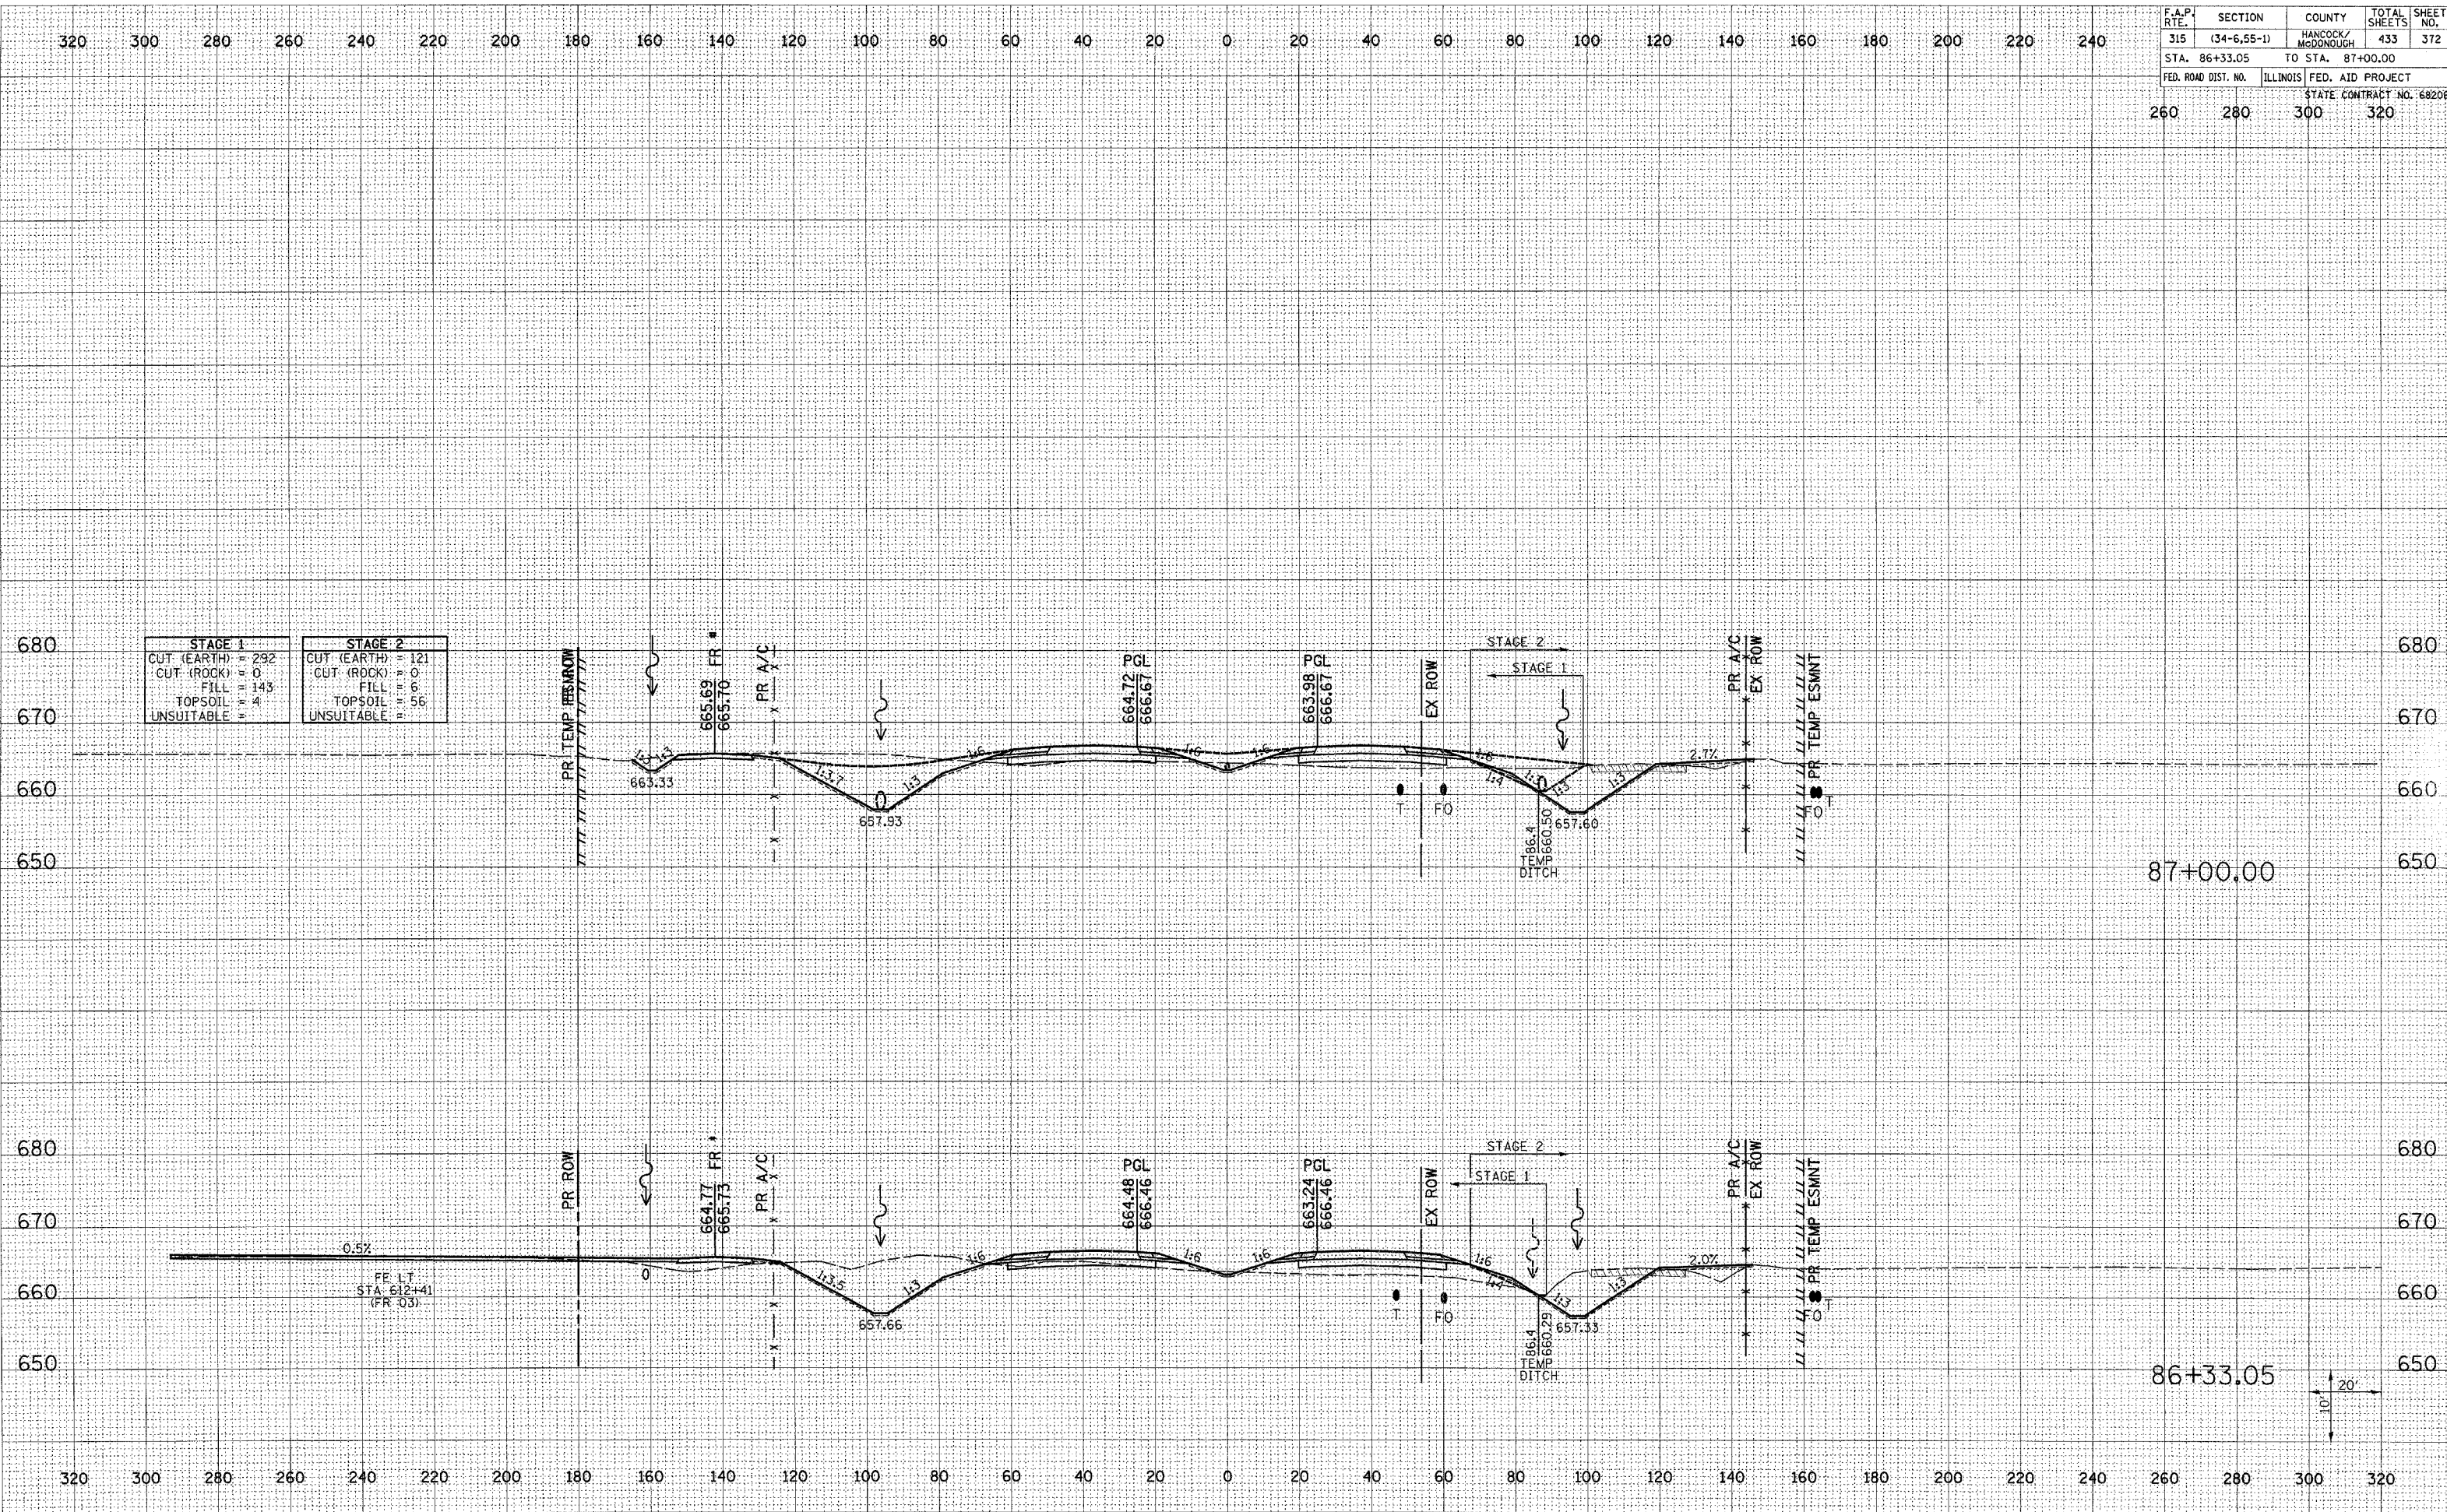

STAGE 1	STAGE 2
CUT (EARTH) = 292	CUT (EARTH) = 121
CUT (ROCK) = 0	CUT (ROCK) = 0
FILL = 143	FILL = 6
TOPSOIL = 4	TOPSOIL = 56
UNSUITABLE = 0	UNSUITABLE = 0

DATE	BY
SURVEYED	DATE
NOTE BOOK	NO.
AREAS CHECKED	

DATE	BY
SURVEYED	DATE
NOTE BOOK	NO.
AREAS CHECKED	

Plot Date: 7/18/2006
 Plot Time: 3:36:53 PM
 Plotted By: dschmidt
 Pen Table: 1001.tbl
 File Name: I:\03033\cadd\1\voams\fruct\plan\plans\236_xsmidm1.mxd