


| | | | | |
|---------------------|-------------|-------------------|--------------------------|-----------|
| F.A.P. RTE. | SECTION | COUNTY | TOTAL SHEETS | SHEET NO. |
| 315 | (34-6.55-1) | HANCOCK/MCDONOUGH | 433 | 373 |
| STA. 88+00.00 | | TO STA. 88+32.06 | | |
| FED. ROAD DIST. NO. | ILLINOIS | FED. AID PROJECT | STATE CONTRACT NO. 68206 | |
| 260 | 280 | 300 | 320 | |

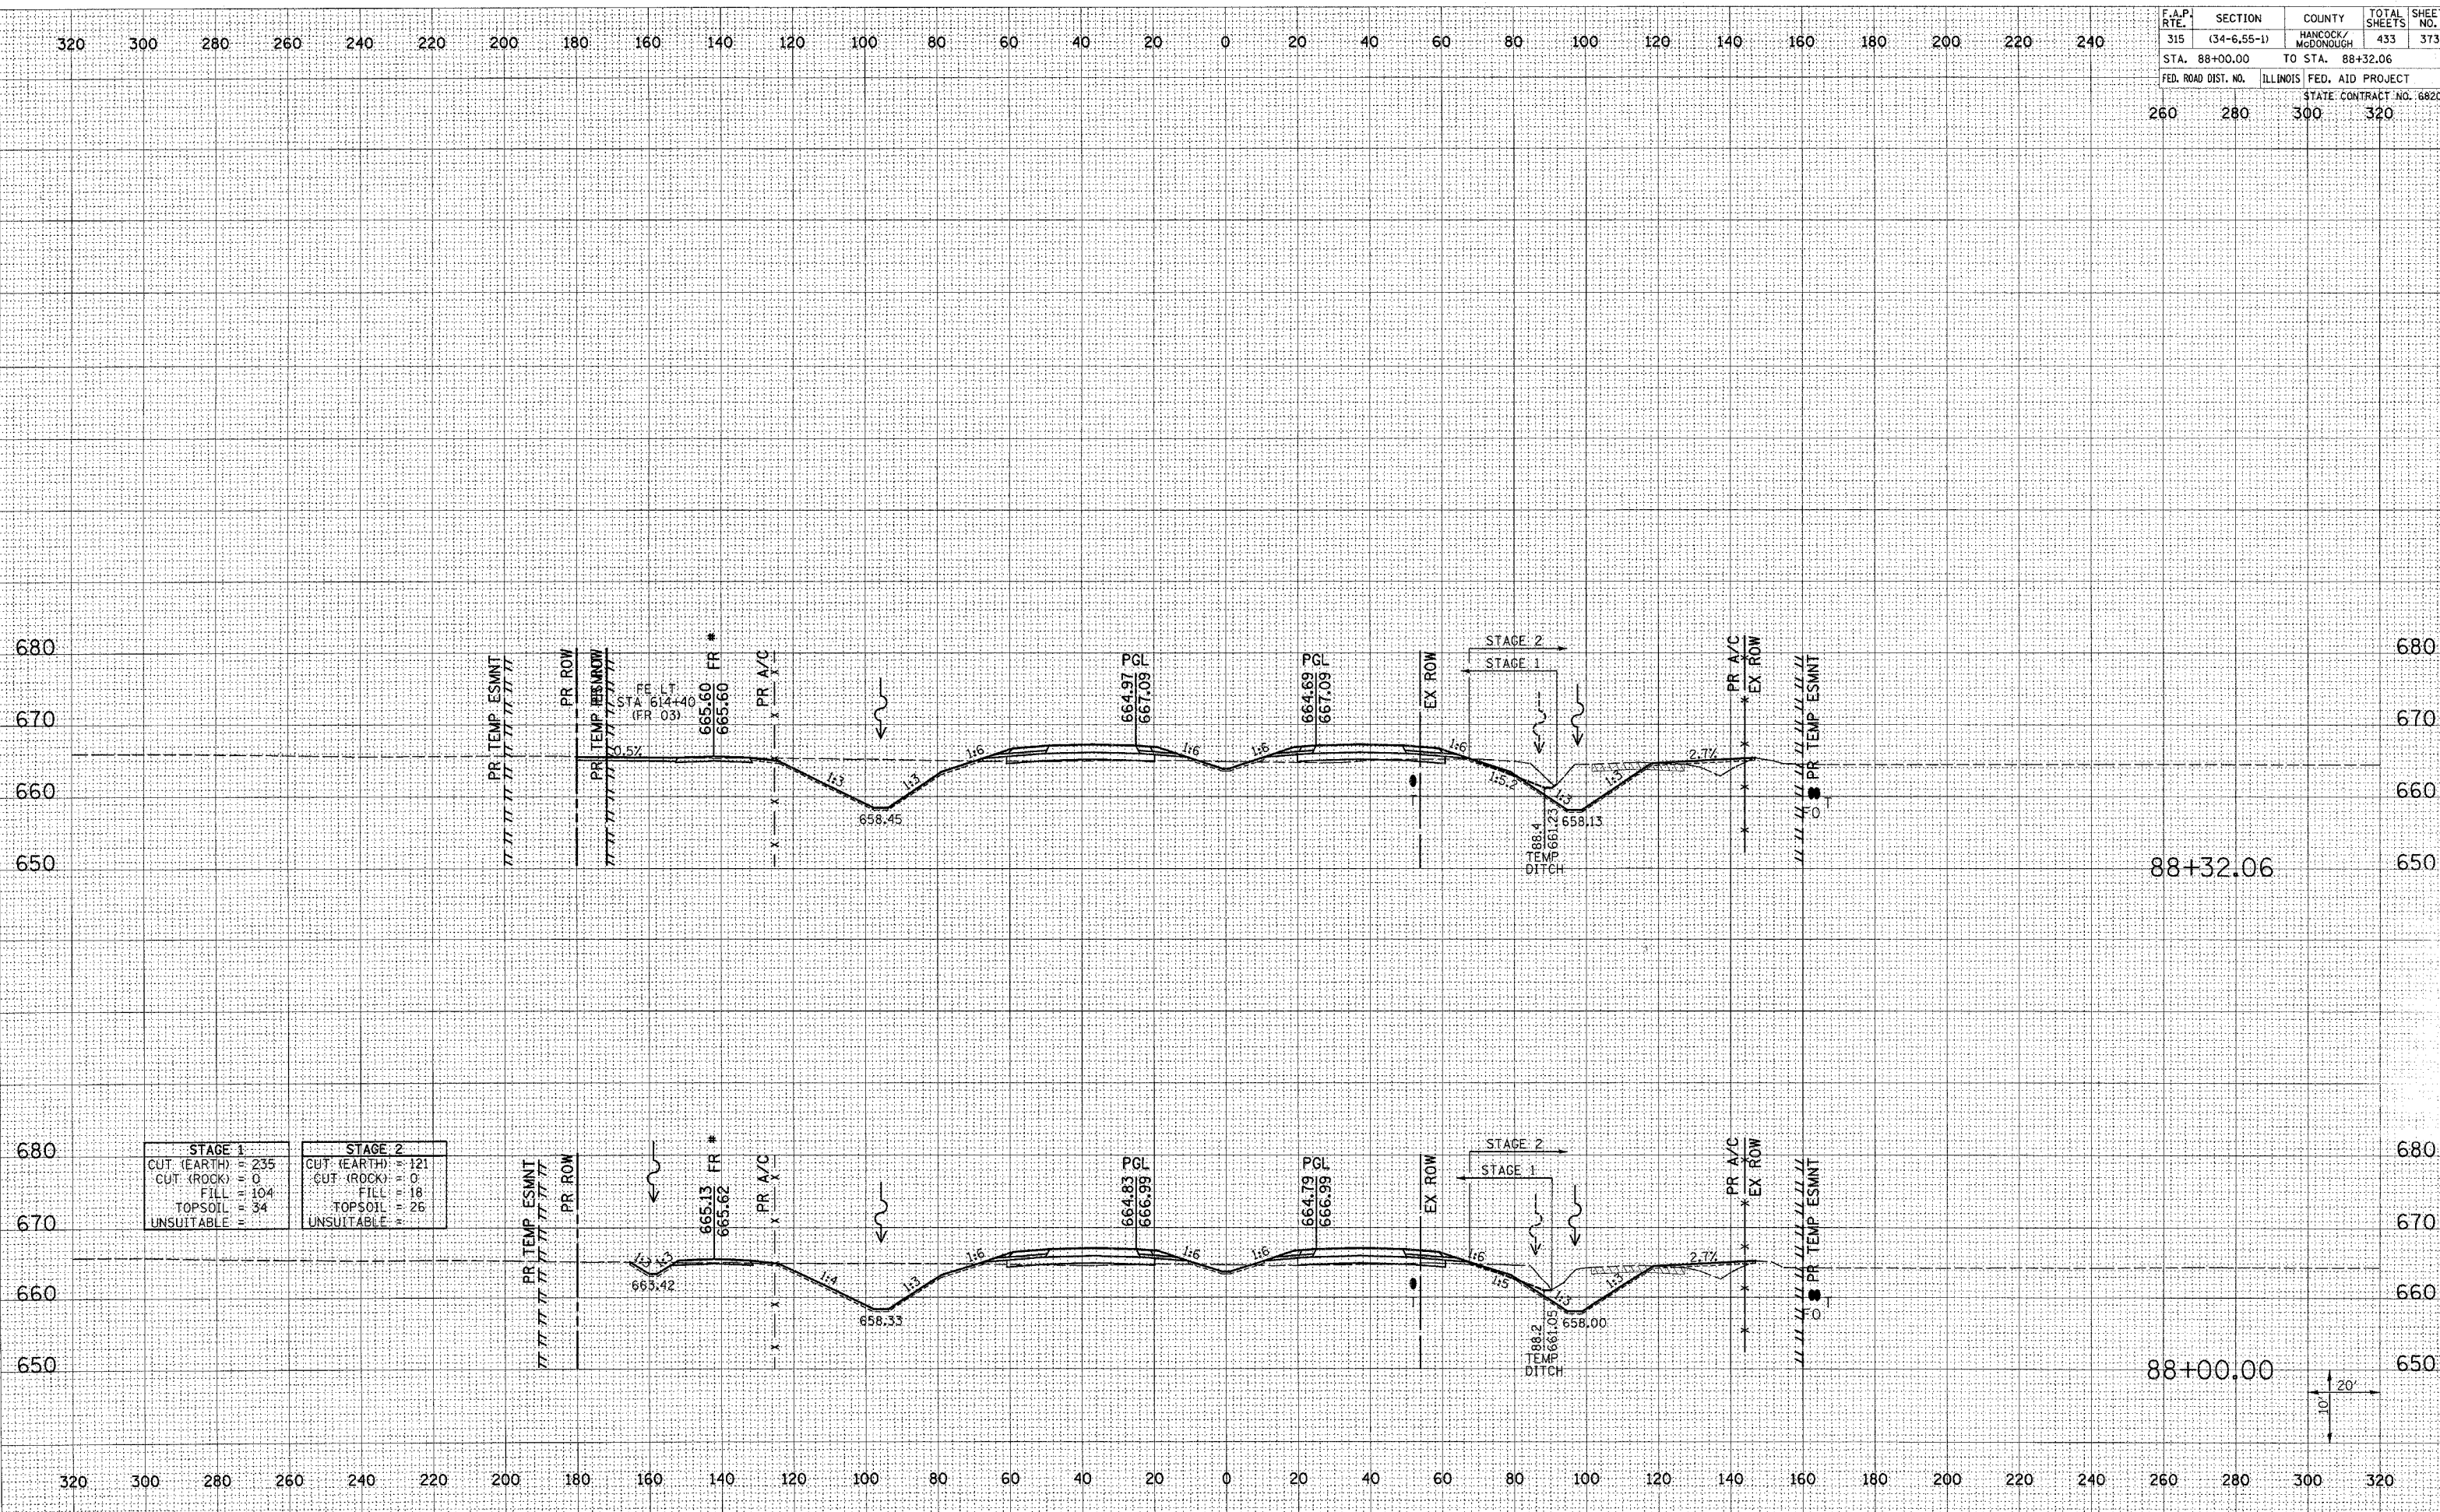

| STAGE 1 | STAGE 2 |
|-----------------|-----------------|
| CUT (EARTH) 235 | CUT (EARTH) 121 |
| CUT (ROCK) 0 | CUT (ROCK) 0 |
| FILL 104 | FILL 18 |
| TOPSOIL 34 | TOPSOIL 26 |
| UNSUITABLE 0 | UNSUITABLE 0 |

| | |
|---------------|--|
| DATE | |
| BY | |
| FINAL SURVEY | |
| SURVEY | |
| NOTE BOOK | |
| AREAS CHECKED | |
| NO. | |

| | |
|-----------------|--|
| DATE | |
| BY | |
| ORIGINAL SURVEY | |
| SURVEY | |
| NOTE BOOK | |
| AREAS CHECKED | |
| NO. | |

Plot Date: 7/18/2006
 Plot Time: 3:36:53 PM
 Plotted By: bschmidt
 Pen Table: lds.tbl
 File Name: I:\03033\cadd\1\crosstFunction.plott\236_xsm.plt