


F.A.P. RTE.	SECTION	COUNTY	TOTAL SHEETS	SHEET NO.
315	(34-6.55-1)	HANCOCK/MCDONOUGH	433	377
STA. 94+00.00 TO STA. 95+00.00		FED. AID PROJECT		
FED. ROAD DIST. NO.		ILLINOIS		
		STATE CONTRACT NO. 68206		
260	280	300	320	

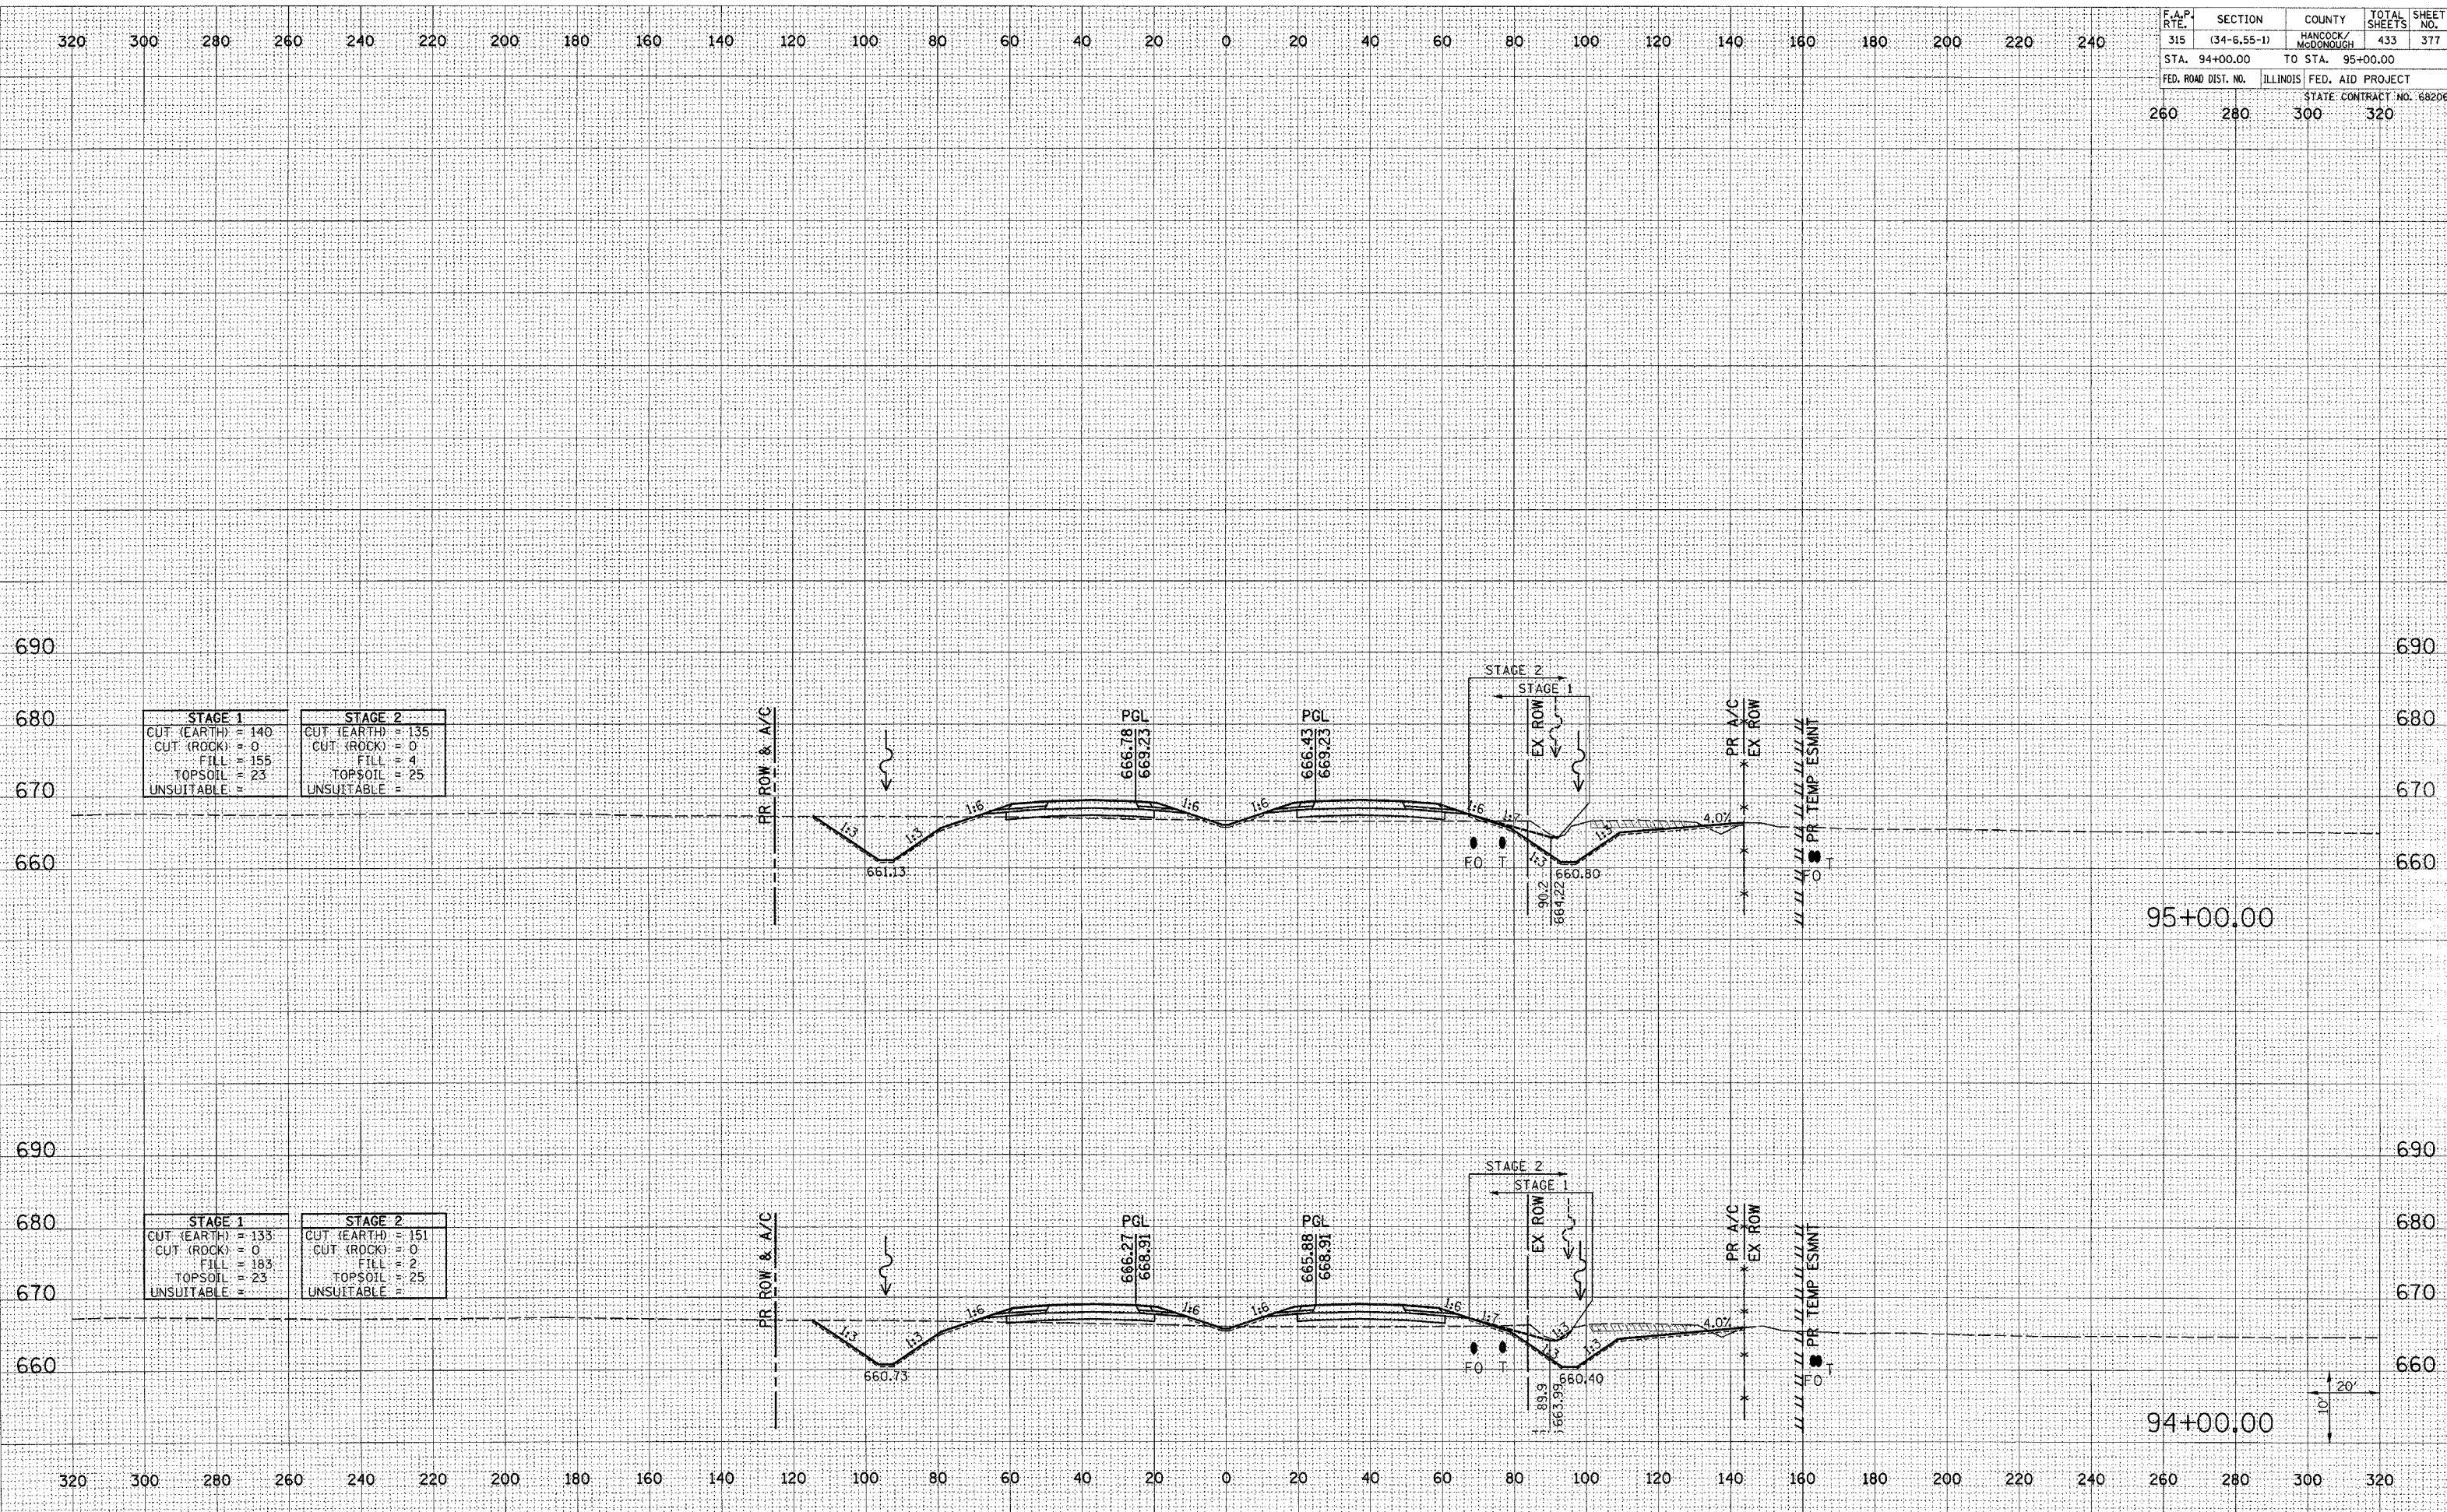

STAGE 1	STAGE 2
CUT (EARTH) = 140	CUT (EARTH) = 135
CUT (ROCK) = 0	CUT (ROCK) = 0
FILL = 155	FILL = 4
TOPSOIL = 23	TOPSOIL = 25
UNSUITABLE =	UNSUITABLE =

STAGE 1	STAGE 2
CUT (EARTH) = 133	CUT (EARTH) = 151
CUT (ROCK) = 0	CUT (ROCK) = 0
FILL = 183	FILL = 2
TOPSOIL = 23	TOPSOIL = 25
UNSUITABLE =	UNSUITABLE =

DATE	
BY	
CHECKED	
DESIGNED	
NOTED	
PLOTTED	
AREAS CHECKED	
FINAL SURVEY	
NOTE BOOK	
NO.	

DATE	
BY	
CHECKED	
DESIGNED	
NOTED	
PLOTTED	
AREAS CHECKED	
ORIGINAL SURVEY	
NOTE BOOK	
NO.	

Plot Date: 7/18/2006  
 Plot Time: 3:36:56 PM  
 Plot By: bschmitt  
 Pen Tables: 001.tbl  
 File Name: I:\03033\cadd\constr\function\plana\236\_xsmcrlrline.dgn