


F.A.P. RTE.	SECTION	COUNTY	TOTAL SHEETS	SHEET NO.
315	(34-6.55-1)	HANCOCK/MCDONOUGH	433	384
STA. 107+00.00		TO STA. 108+00.00		
FED. ROAD DIST. NO.	ILLINOIS	FED. AID PROJECT	STATE CONTRACT NO. 68206	
260	280	300	320	

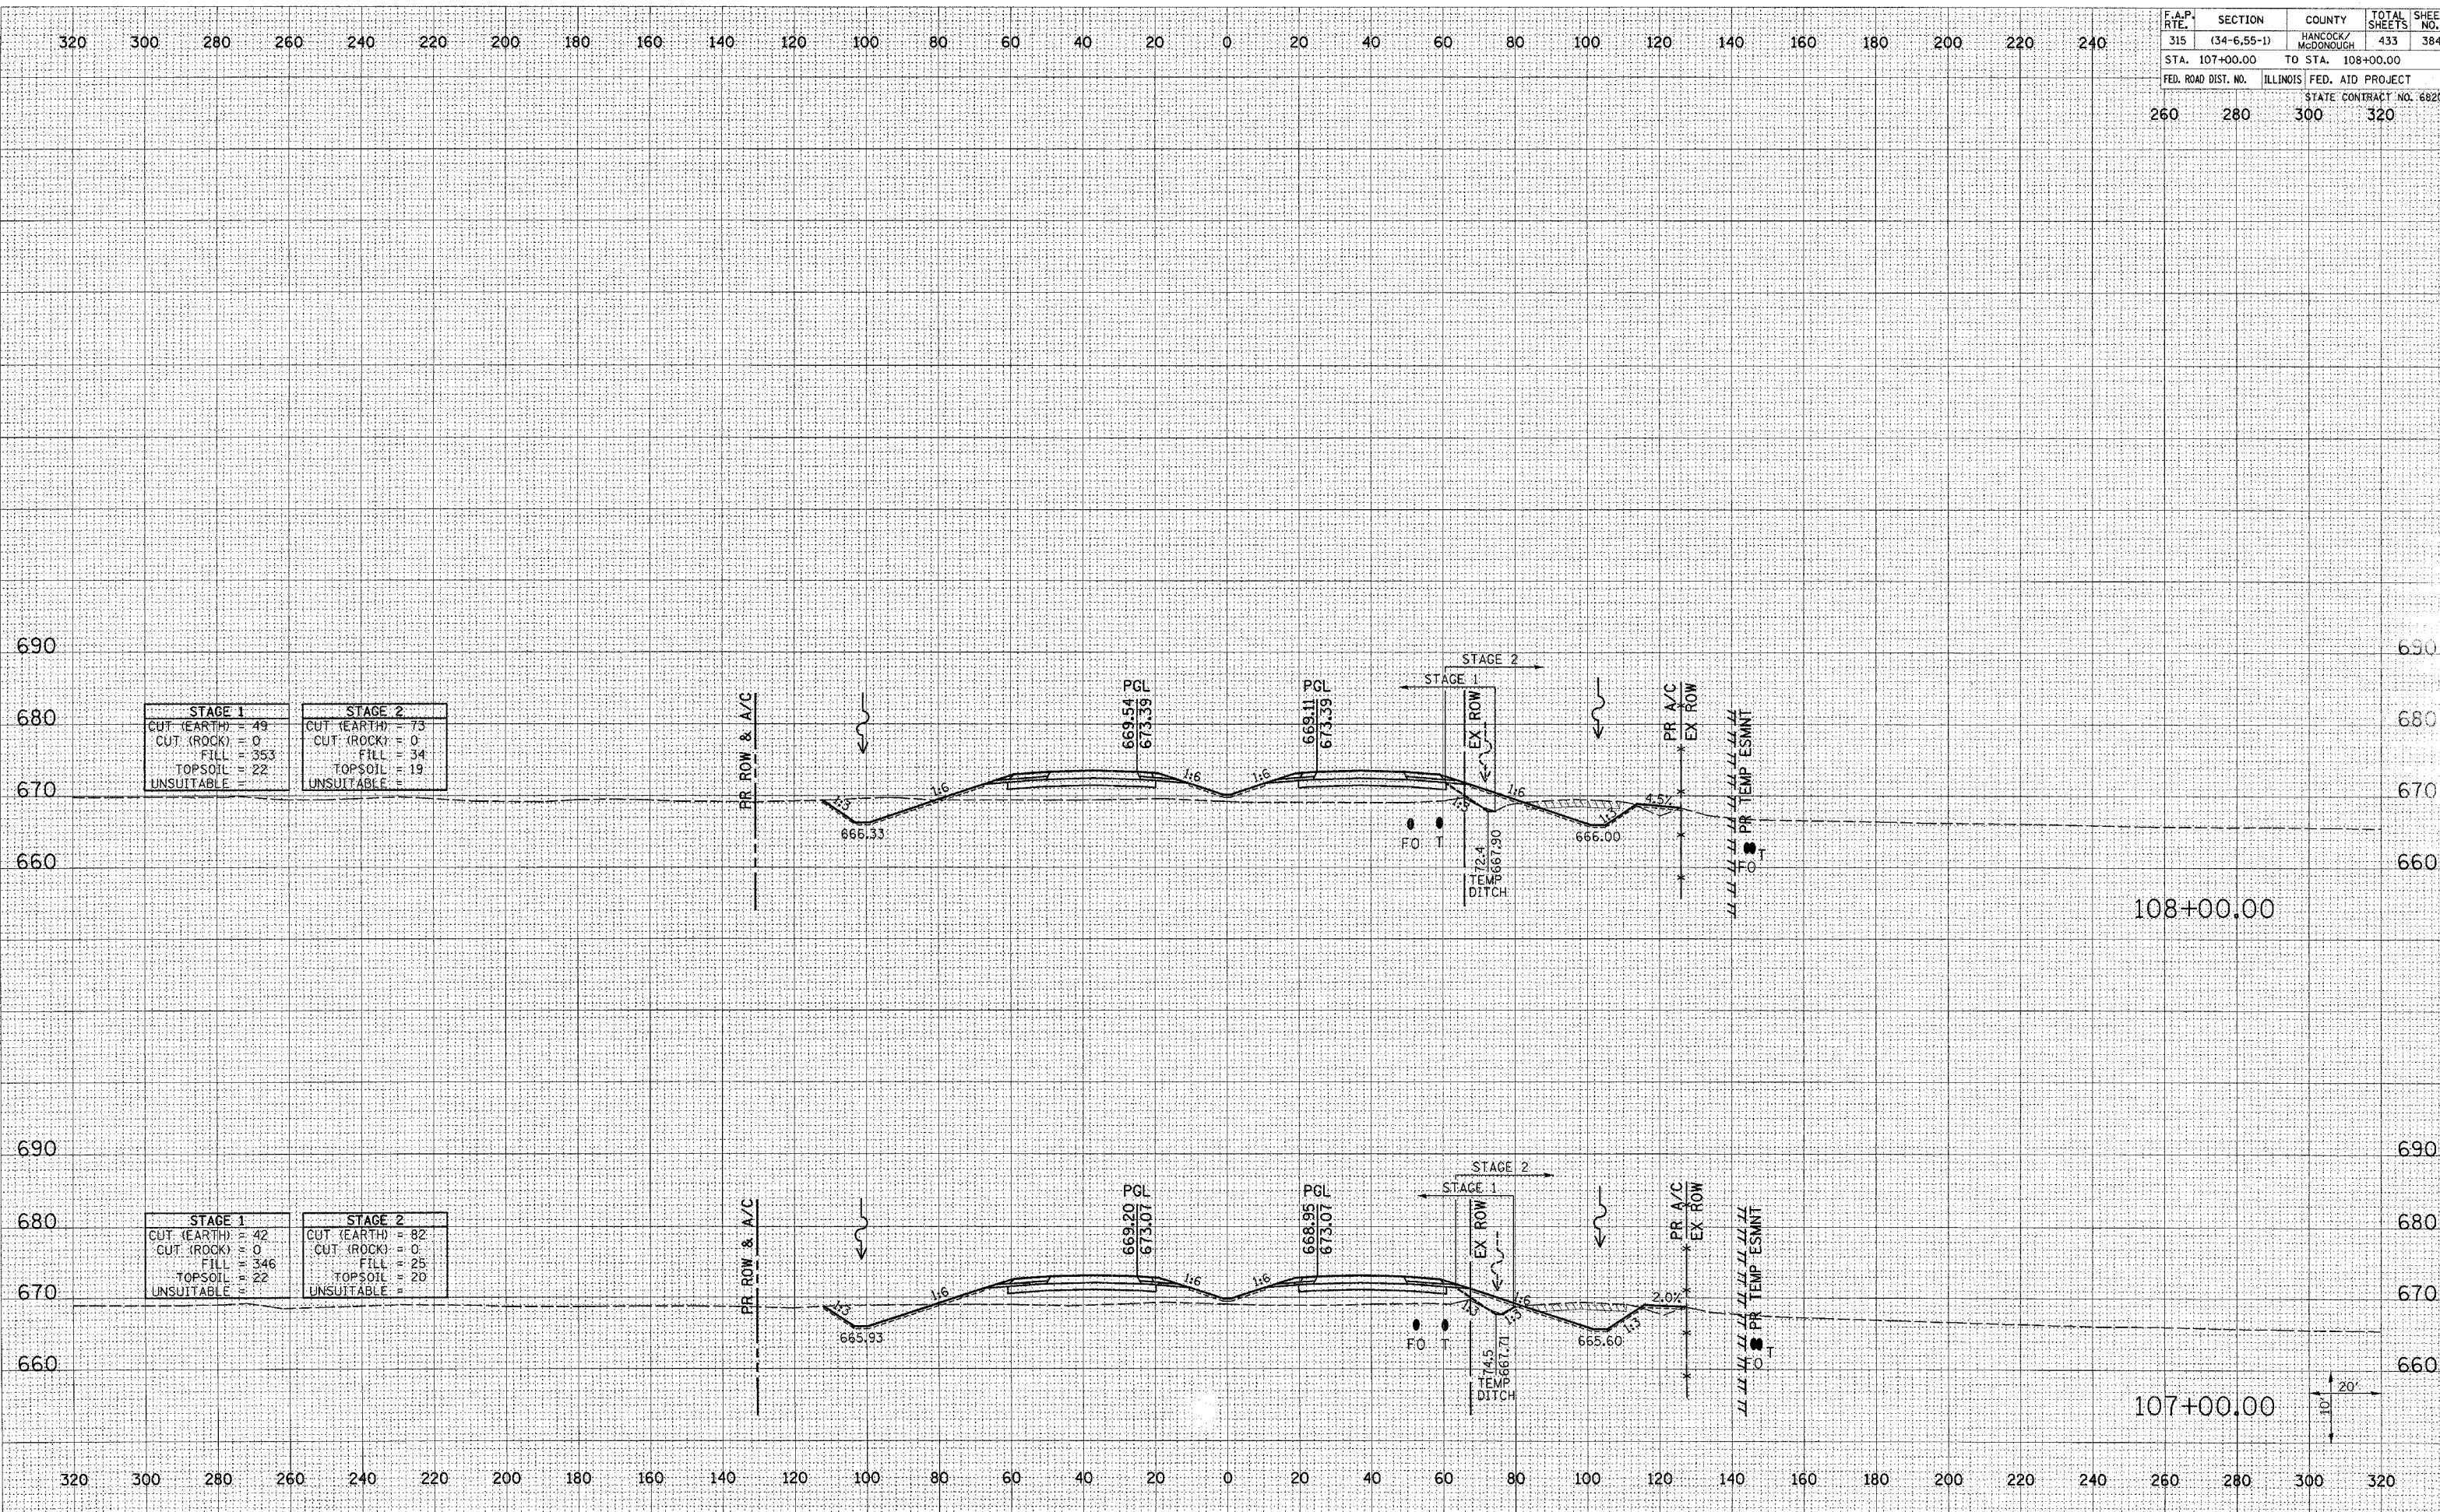

STAGE 1	STAGE 2
CUT (EARTH) = 49	CUT (EARTH) = 73
CUT (ROCK) = 0	CUT (ROCK) = 0
FILL = 353	FILL = 34
TOPSOIL = 22	TOPSOIL = 19
UNSUITABLE =	UNSUITABLE =

STAGE 1	STAGE 2
CUT (EARTH) = 42	CUT (EARTH) = 82
CUT (ROCK) = 0	CUT (ROCK) = 0
FILL = 346	FILL = 25
TOPSOIL = 22	TOPSOIL = 20
UNSUITABLE =	UNSUITABLE =

DATE	
BY	
SURVEY	
NO. _____	
NOTE BOOK	
NO. _____	
AREAS CHECKED	

DATE	
BY	
SURVEY	
NO. _____	
NOTE BOOK	
NO. _____	
AREAS CHECKED	

Plot Date: 7/18/2006
 Plot Time: 3:31:01PM
 Plotted By: bschmidt
 Pen Tables: dot.tbl
 Filename: I:\05033\cadd\1\construction\plans\236_x.mxd\plm.dgn