


F.A.P. RTE.	SECTION	COUNTY	TOTAL SHEETS	SHEET NO.
315	(34-6.55-1)	HANCOCK/MCDONOUGH	433	386
STA. 111+00.00		TO STA. 112+00.00		
FED. ROAD DIST. NO.		ILLINOIS FED. AID PROJECT		
260	280	300	320	STATE CONTRACT NO. 68206

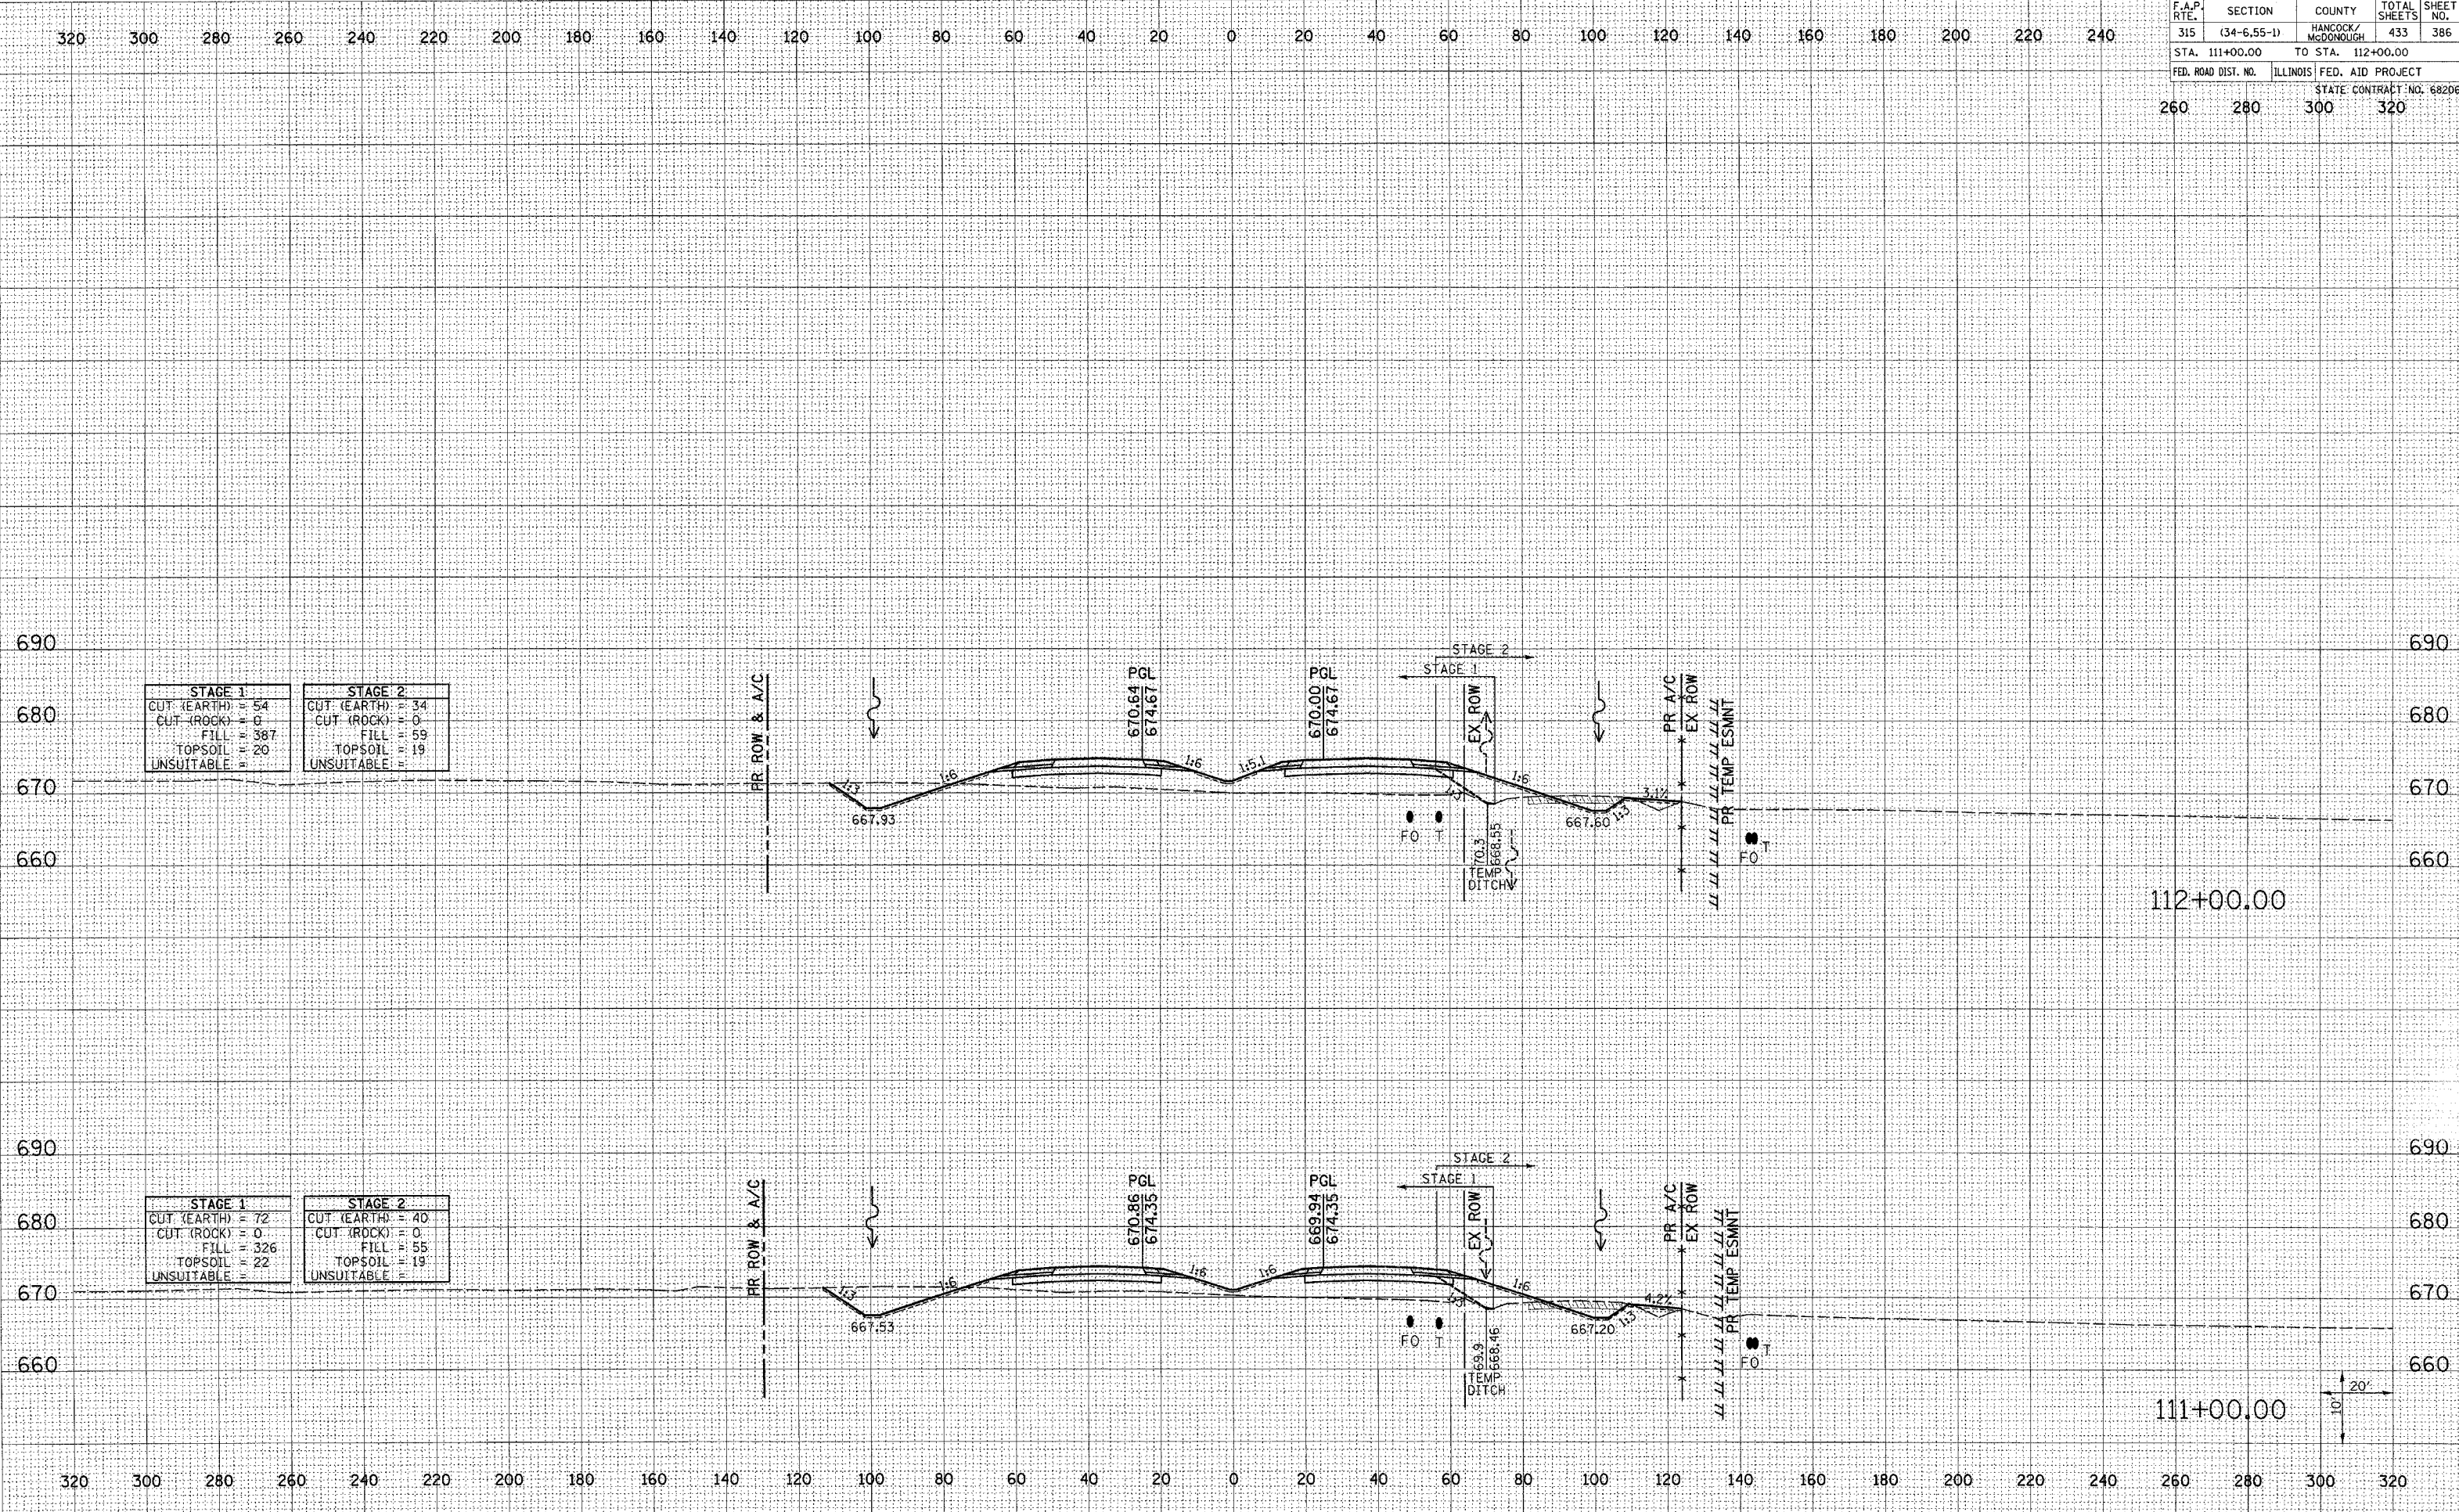

STAGE 1		STAGE 2	
CUT (EARTH)	= 54	CUT (EARTH)	= 34
CUT (ROCK)	= 0	CUT (ROCK)	= 0
FILL	= 387	FILL	= 59
TOPSOIL	= 20	TOPSOIL	= 19
UNSUITABLE		UNSUITABLE	

STAGE 1		STAGE 2	
CUT (EARTH)	= 72	CUT (EARTH)	= 40
CUT (ROCK)	= 0	CUT (ROCK)	= 0
FILL	= 326	FILL	= 55
TOPSOIL	= 22	TOPSOIL	= 19
UNSUITABLE		UNSUITABLE	

Plot Date: 7/18/2006  
 Plot Time: 3:37:03 PM  
 Plot By: bschmidt  
 Pen Tables: 001.tbl  
 File Name: I:\03033\oad\1\correction\plan\236\_xsmc\m11e.dgn

FINAL SURVEY NOTE BOOK NO.  
 CHECKED BY DATE  
 PLOTTED BY DATE  
 TEMPLATE AREAS CHECKED  
 BY DATE

ORIGINAL SURVEY NOTE BOOK NO.  
 CHECKED BY DATE  
 PLOTTED BY DATE  
 TEMPLATE AREAS CHECKED  
 BY DATE