


F.A.P. RTE.	SECTION	COUNTY	TOTAL SHEETS	SHEET NO.
315	(34-6.55-1)	HANCOCK/MCDONOUGH	433	387
STA. 113+00.00		TO STA. 114+00.00		
FED. ROAD DIST. NO.		ILLINOIS FED. AID PROJECT		
260	280	300	320	STATE CONTRACT NO. 68206

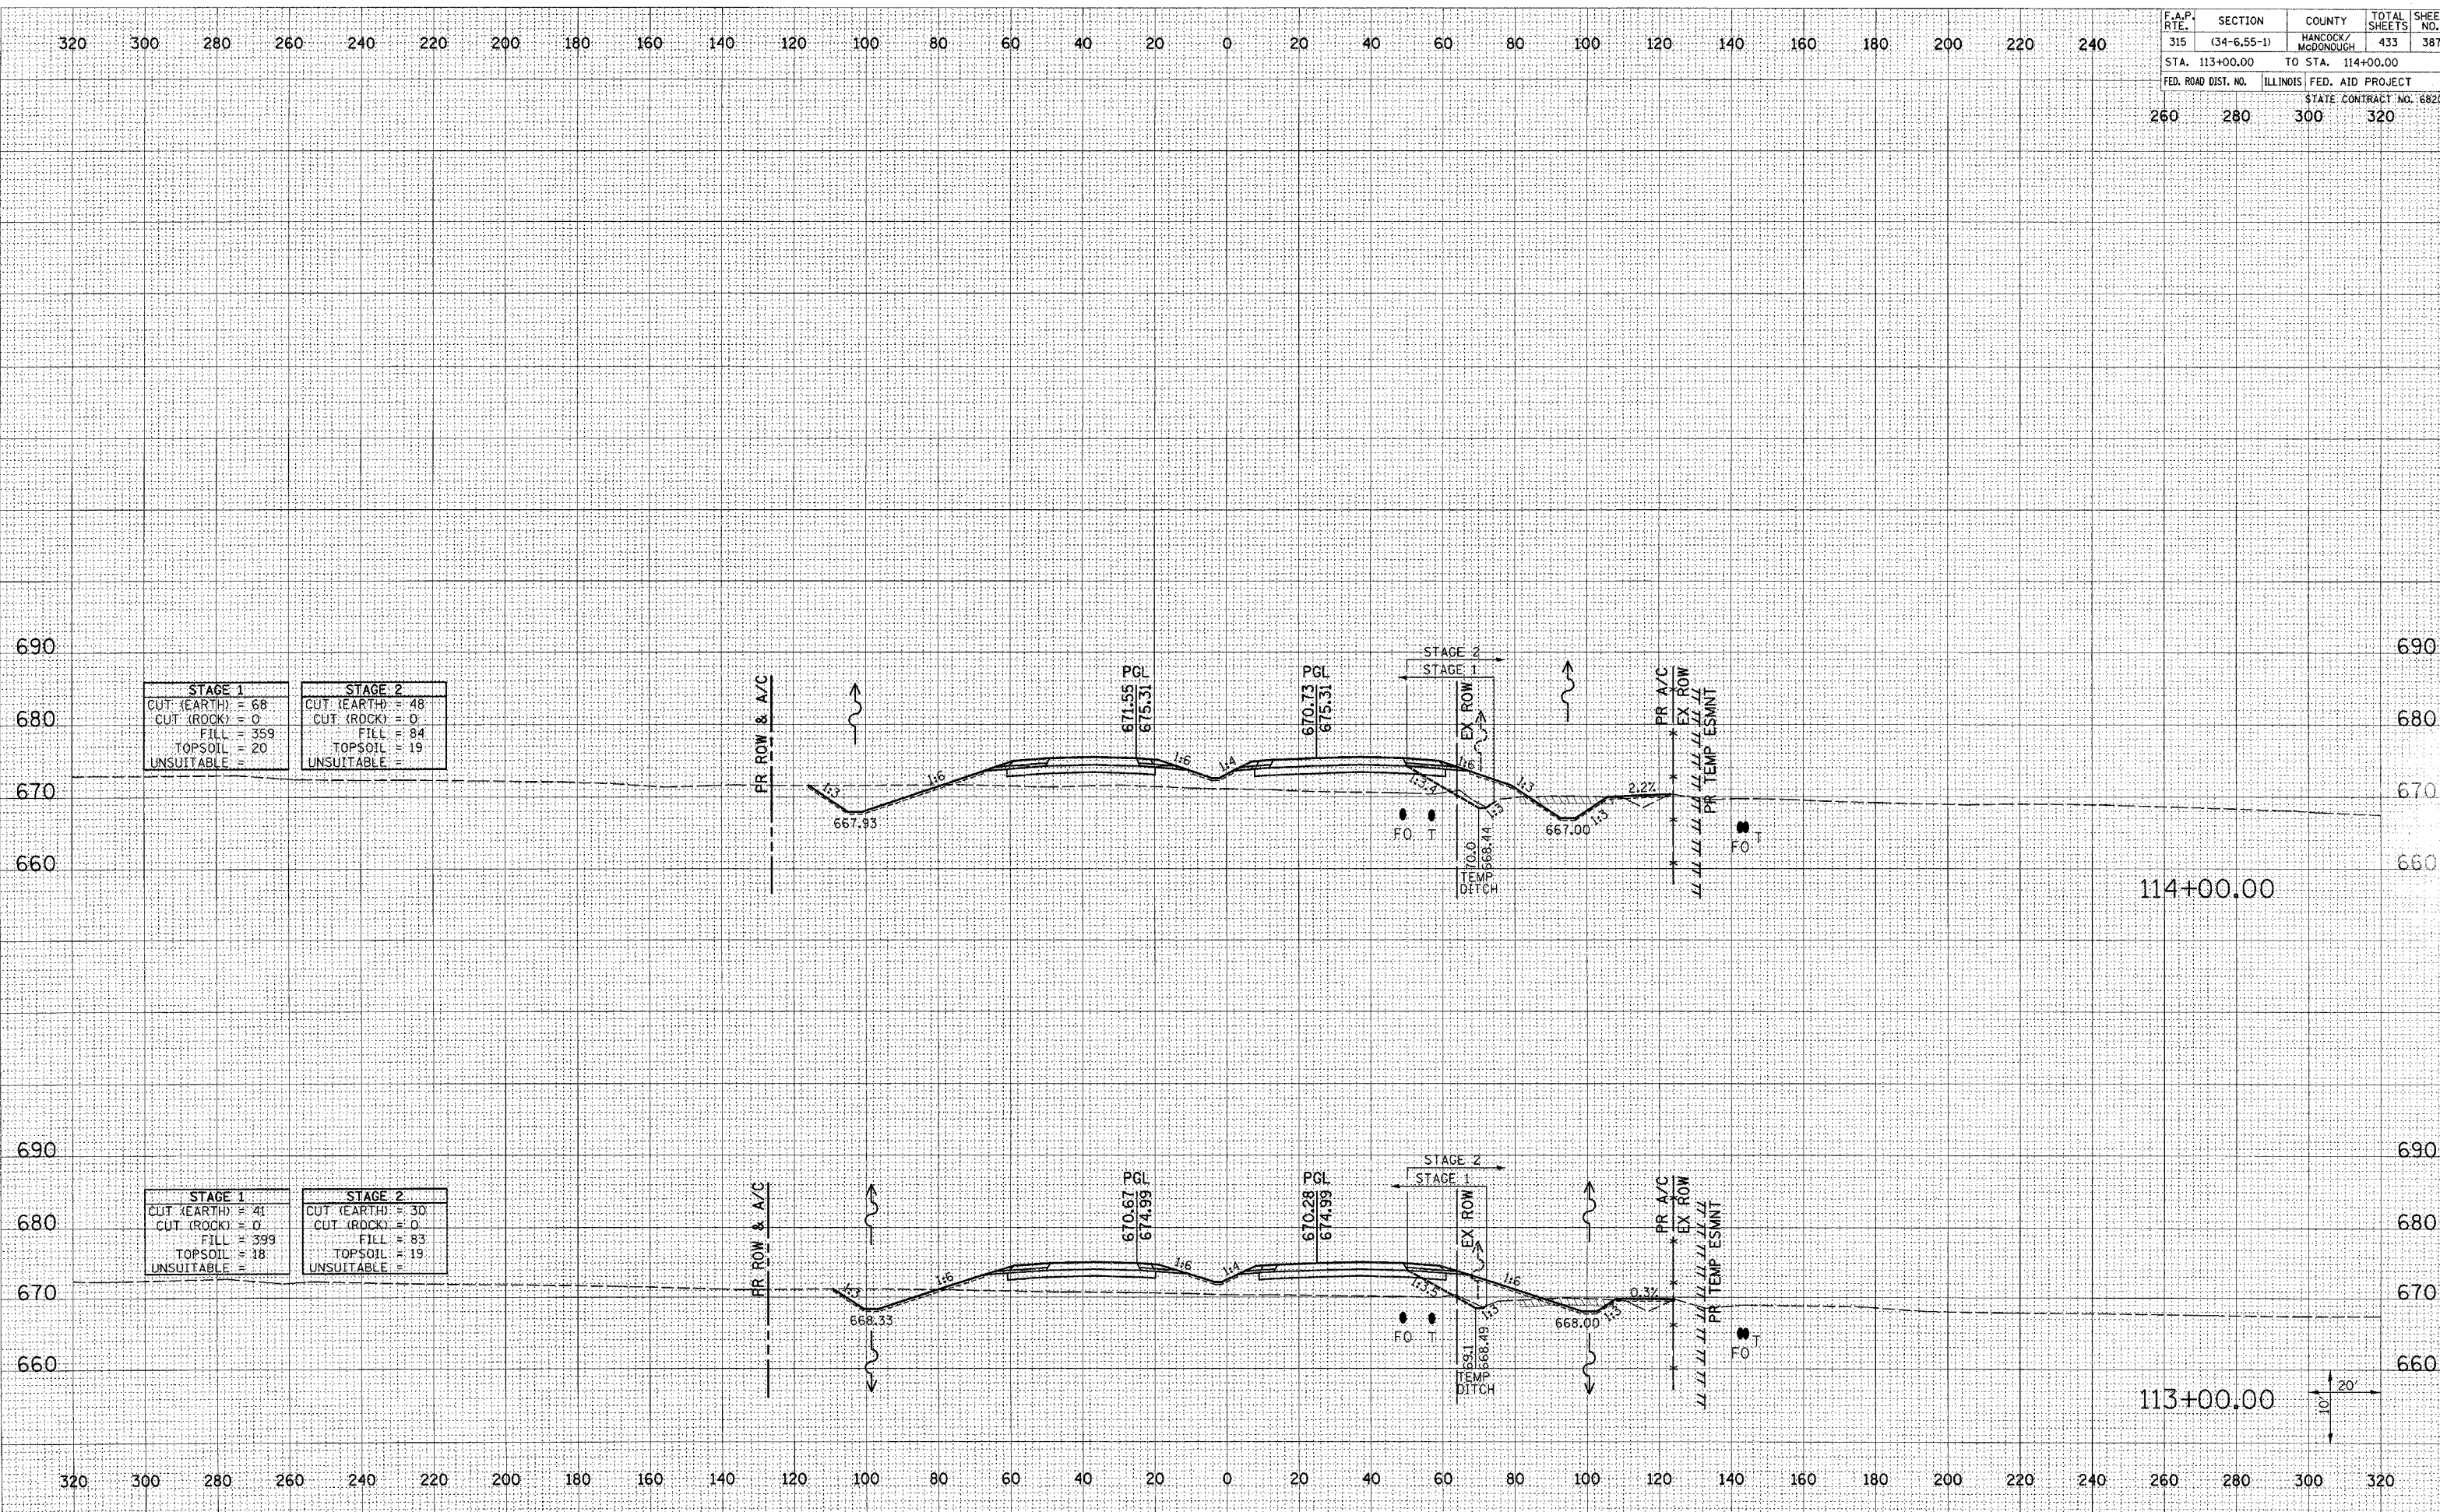

STAGE 1	STAGE 2
CUT (EARTH) = 68	CUT (EARTH) = 48
CUT (ROCK) = 0	CUT (ROCK) = 0
FILL = 359	FILL = 84
TOPSOIL = 20	TOPSOIL = 19
UNSUITABLE =	UNSUITABLE =

STAGE 1	STAGE 2
CUT (EARTH) = 41	CUT (EARTH) = 30
CUT (ROCK) = 0	CUT (ROCK) = 0
FILL = 399	FILL = 83
TOPSOIL = 18	TOPSOIL = 19
UNSUITABLE =	UNSUITABLE =

DATE	
BY	
FINAL SURVEY	
REVISION	
NO.	

DATE	
BY	
ORIGINAL SURVEY	
REVISION	
NO.	

Plot Date: 7/18/2006  
Plot Time: 3:37:03 PM  
Plotted By: bschmidt  
Pen Tables: ddr.tbl  
Filename: I:\03033\cadd\1\comp\fruct\ion.plm\236\_xsmall.plt