


F.A.P. RTE.	SECTION	COUNTY	TOTAL SHEETS	SHEET NO.
315	(34-6,55-1)	HANCOCK/MCDONOUGH	433	401
STA. 394+00.00		TO STA. 396+00.00		
FED. ROAD DIST. NO.		ILLINOIS FED. AID PROJECT		
		STATE CONTRACT NO. 68206		
130	140	150	160	

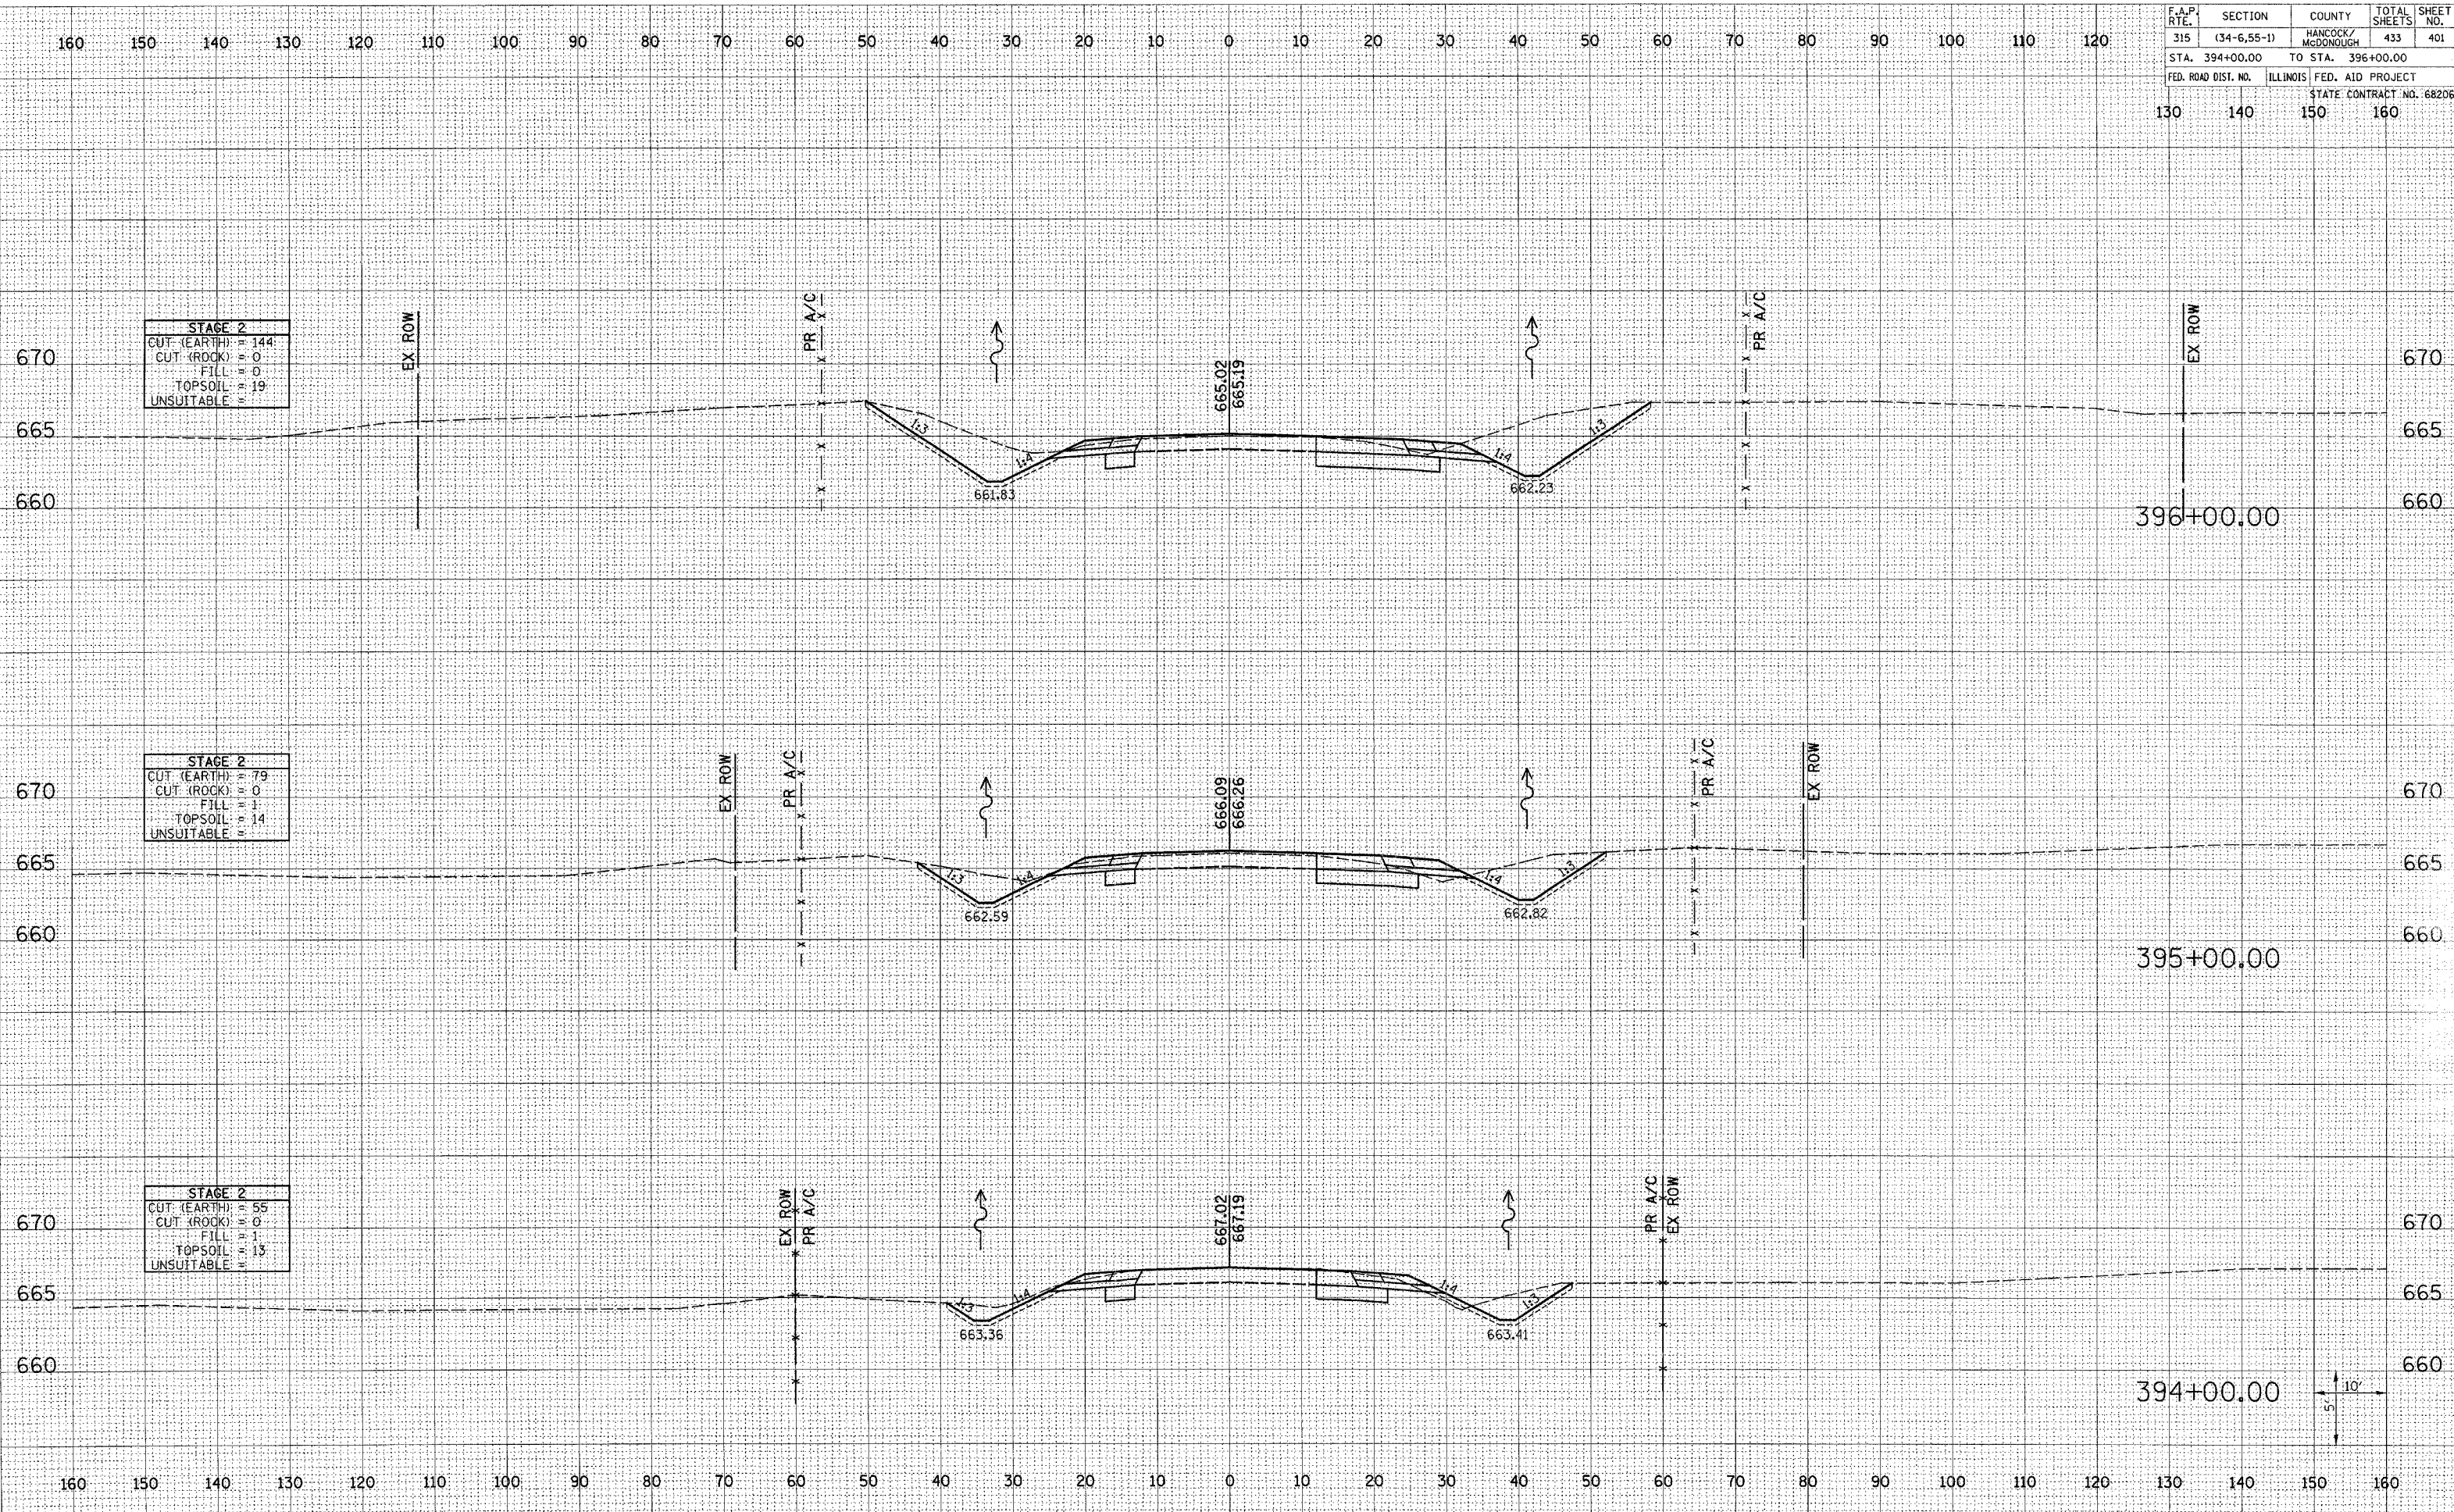

STAGE 2	
CUT (EARTH)	144
CUT (ROCK)	0
FILL	0
TOPSOIL	19
UNSUITABLE	0

STAGE 2	
CUT (EARTH)	79
CUT (ROCK)	0
FILL	1
TOPSOIL	14
UNSUITABLE	0

STAGE 2	
CUT (EARTH)	55
CUT (ROCK)	0
FILL	1
TOPSOIL	13
UNSUITABLE	0

DATE	
BY	
REVIEWED	
PROFESSOR	
NOTE BOOK	
NO.	
AREAS CHECKED	

DATE	
BY	
REVIEWED	
PROFESSOR	
NOTE BOOK	
NO.	
AREAS CHECKED	

Plot Date: 7/18/2006  
 Plot Time: 3:37:45 PM  
 Plotted By: bchmidt  
 Para Table: 14011.tbl  
 File Name: I:\D\333\cadd\1\cadd\function.plm\238\_vellib1.dgn