


F.A.P. RTE.	SECTION	COUNTY	TOTAL SHEETS	SHEET NO.
315	(34-6.55-1)	HANCOCK/MCDONOUGH	433	402
STA. 397+00.00		TO STA. 399+00.00		
FED. ROAD DIST. NO.		ILLINOIS FED. AID PROJECT		
		STATE CONTRACT NO. 68206		
130	140	150	160	

DATE	
BY	
DESIGNED	
SURVEY	
NOTE BOOK	
NO.	
TEMPLATES	
AREAS CHECKED	

DATE	
BY	
DESIGNED	
SURVEY	
NOTE BOOK	
NO.	
TEMPLATES	
AREAS CHECKED	

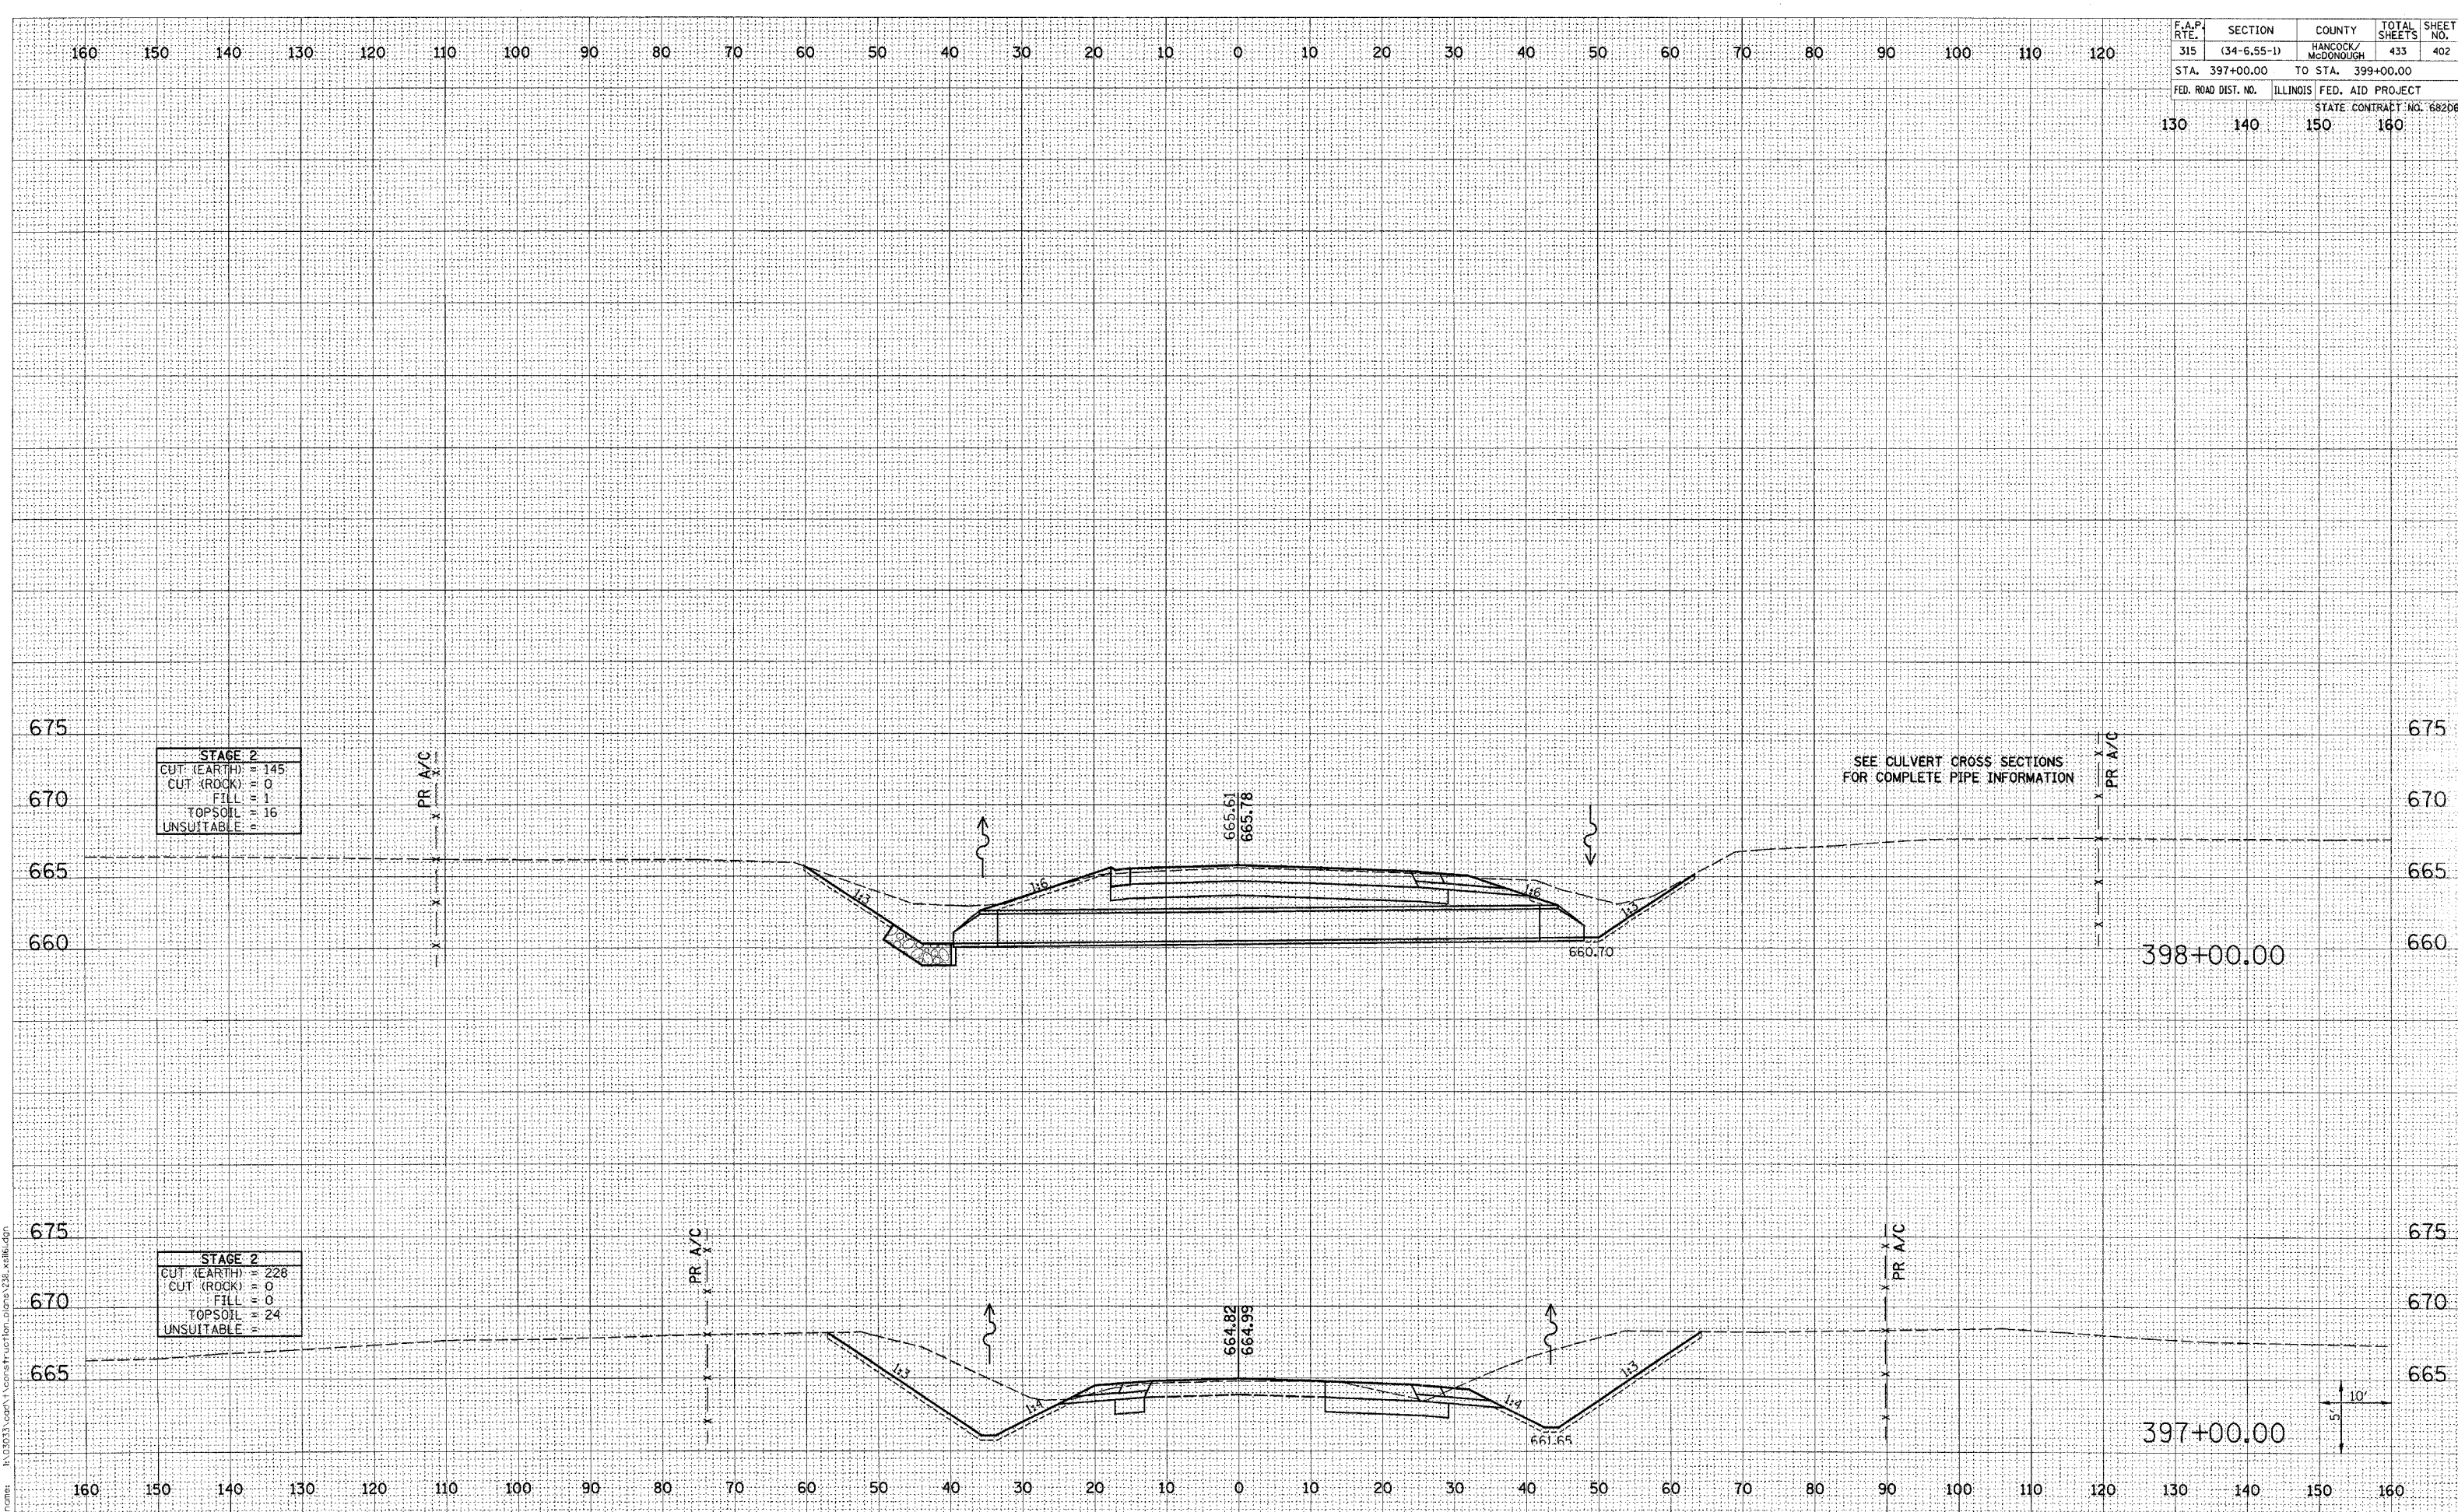

Plot Date: 7/18/2006  
 Plot Time: 3:37:46 PM  
 Plotted By: bschmidt+  
 Pen Table: ldr+tbl  
 File Name: H:\03033\cort\1\cort\function.dwg V238\_xetbl.dgn