


F.A.P. RTE.	SECTION	COUNTY	TOTAL SHEETS	SHEET NO.
315	(34-6.55-1)	HANCOCK/MCDONOUGH	433	409
STA. 696+00.00 TO STA. 697+50.00		FED. AID PROJECT		
FED. ROAD DIST. NO. ILLINOIS		STATE CONTRACT NO. 68206		
130	140	150	160	

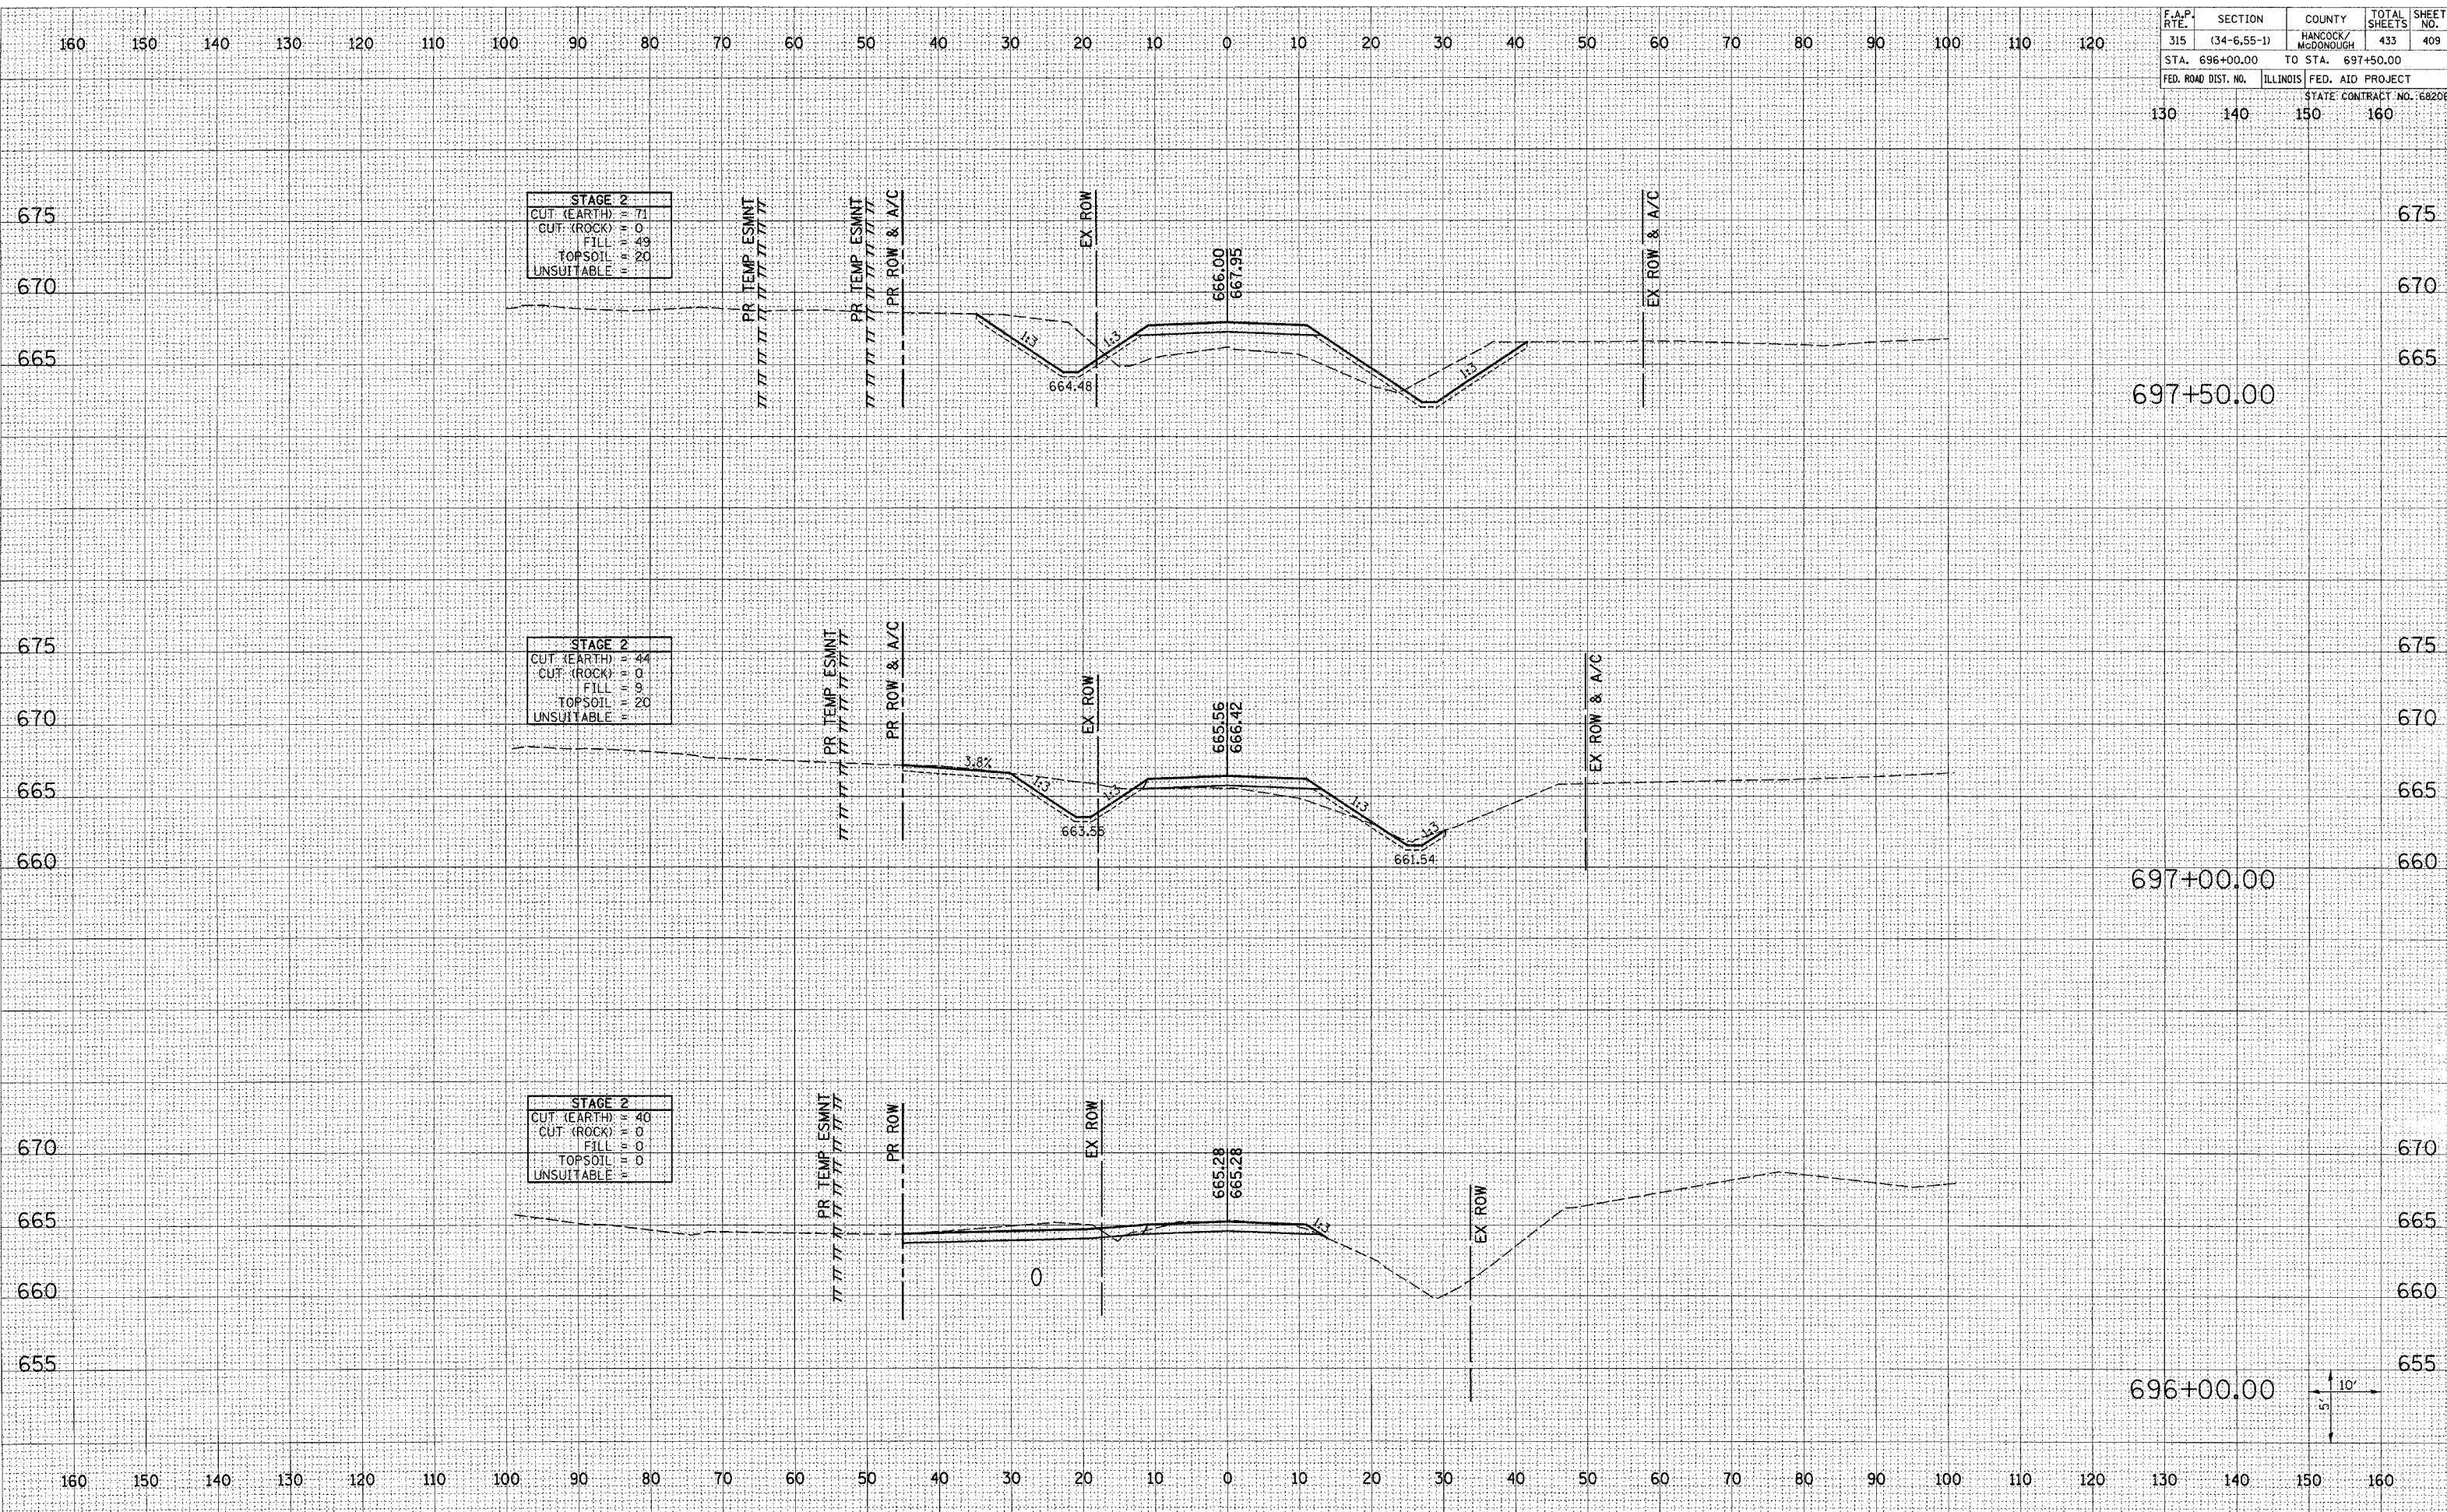

DATE	BY
DATE	BY
DATE	BY

DATE	BY
DATE	BY
DATE	BY

Plot Date: 7/18/2006  
 Plot Time: 3:37:24 PM  
 Plot By: bschmidt  
 Pen Tables: dbr.tbl  
 File Name: h:\03033\cadd\1\constr\function\plots\101\_xstr1.dgn