


F.A.P. RTE.	SECTION	COUNTY	TOTAL SHEETS	SHEET NO.
315	(34-6.55-1)	HANCOCK/MCDONOUGH	433	426
STA. 80+85.45		TO STA. 80+85.45		
FED. ROAD DIST. NO.	ILLINOIS	FED. AID PROJECT	STATE CONTRACT NO. 68206	
130	140	150	160	

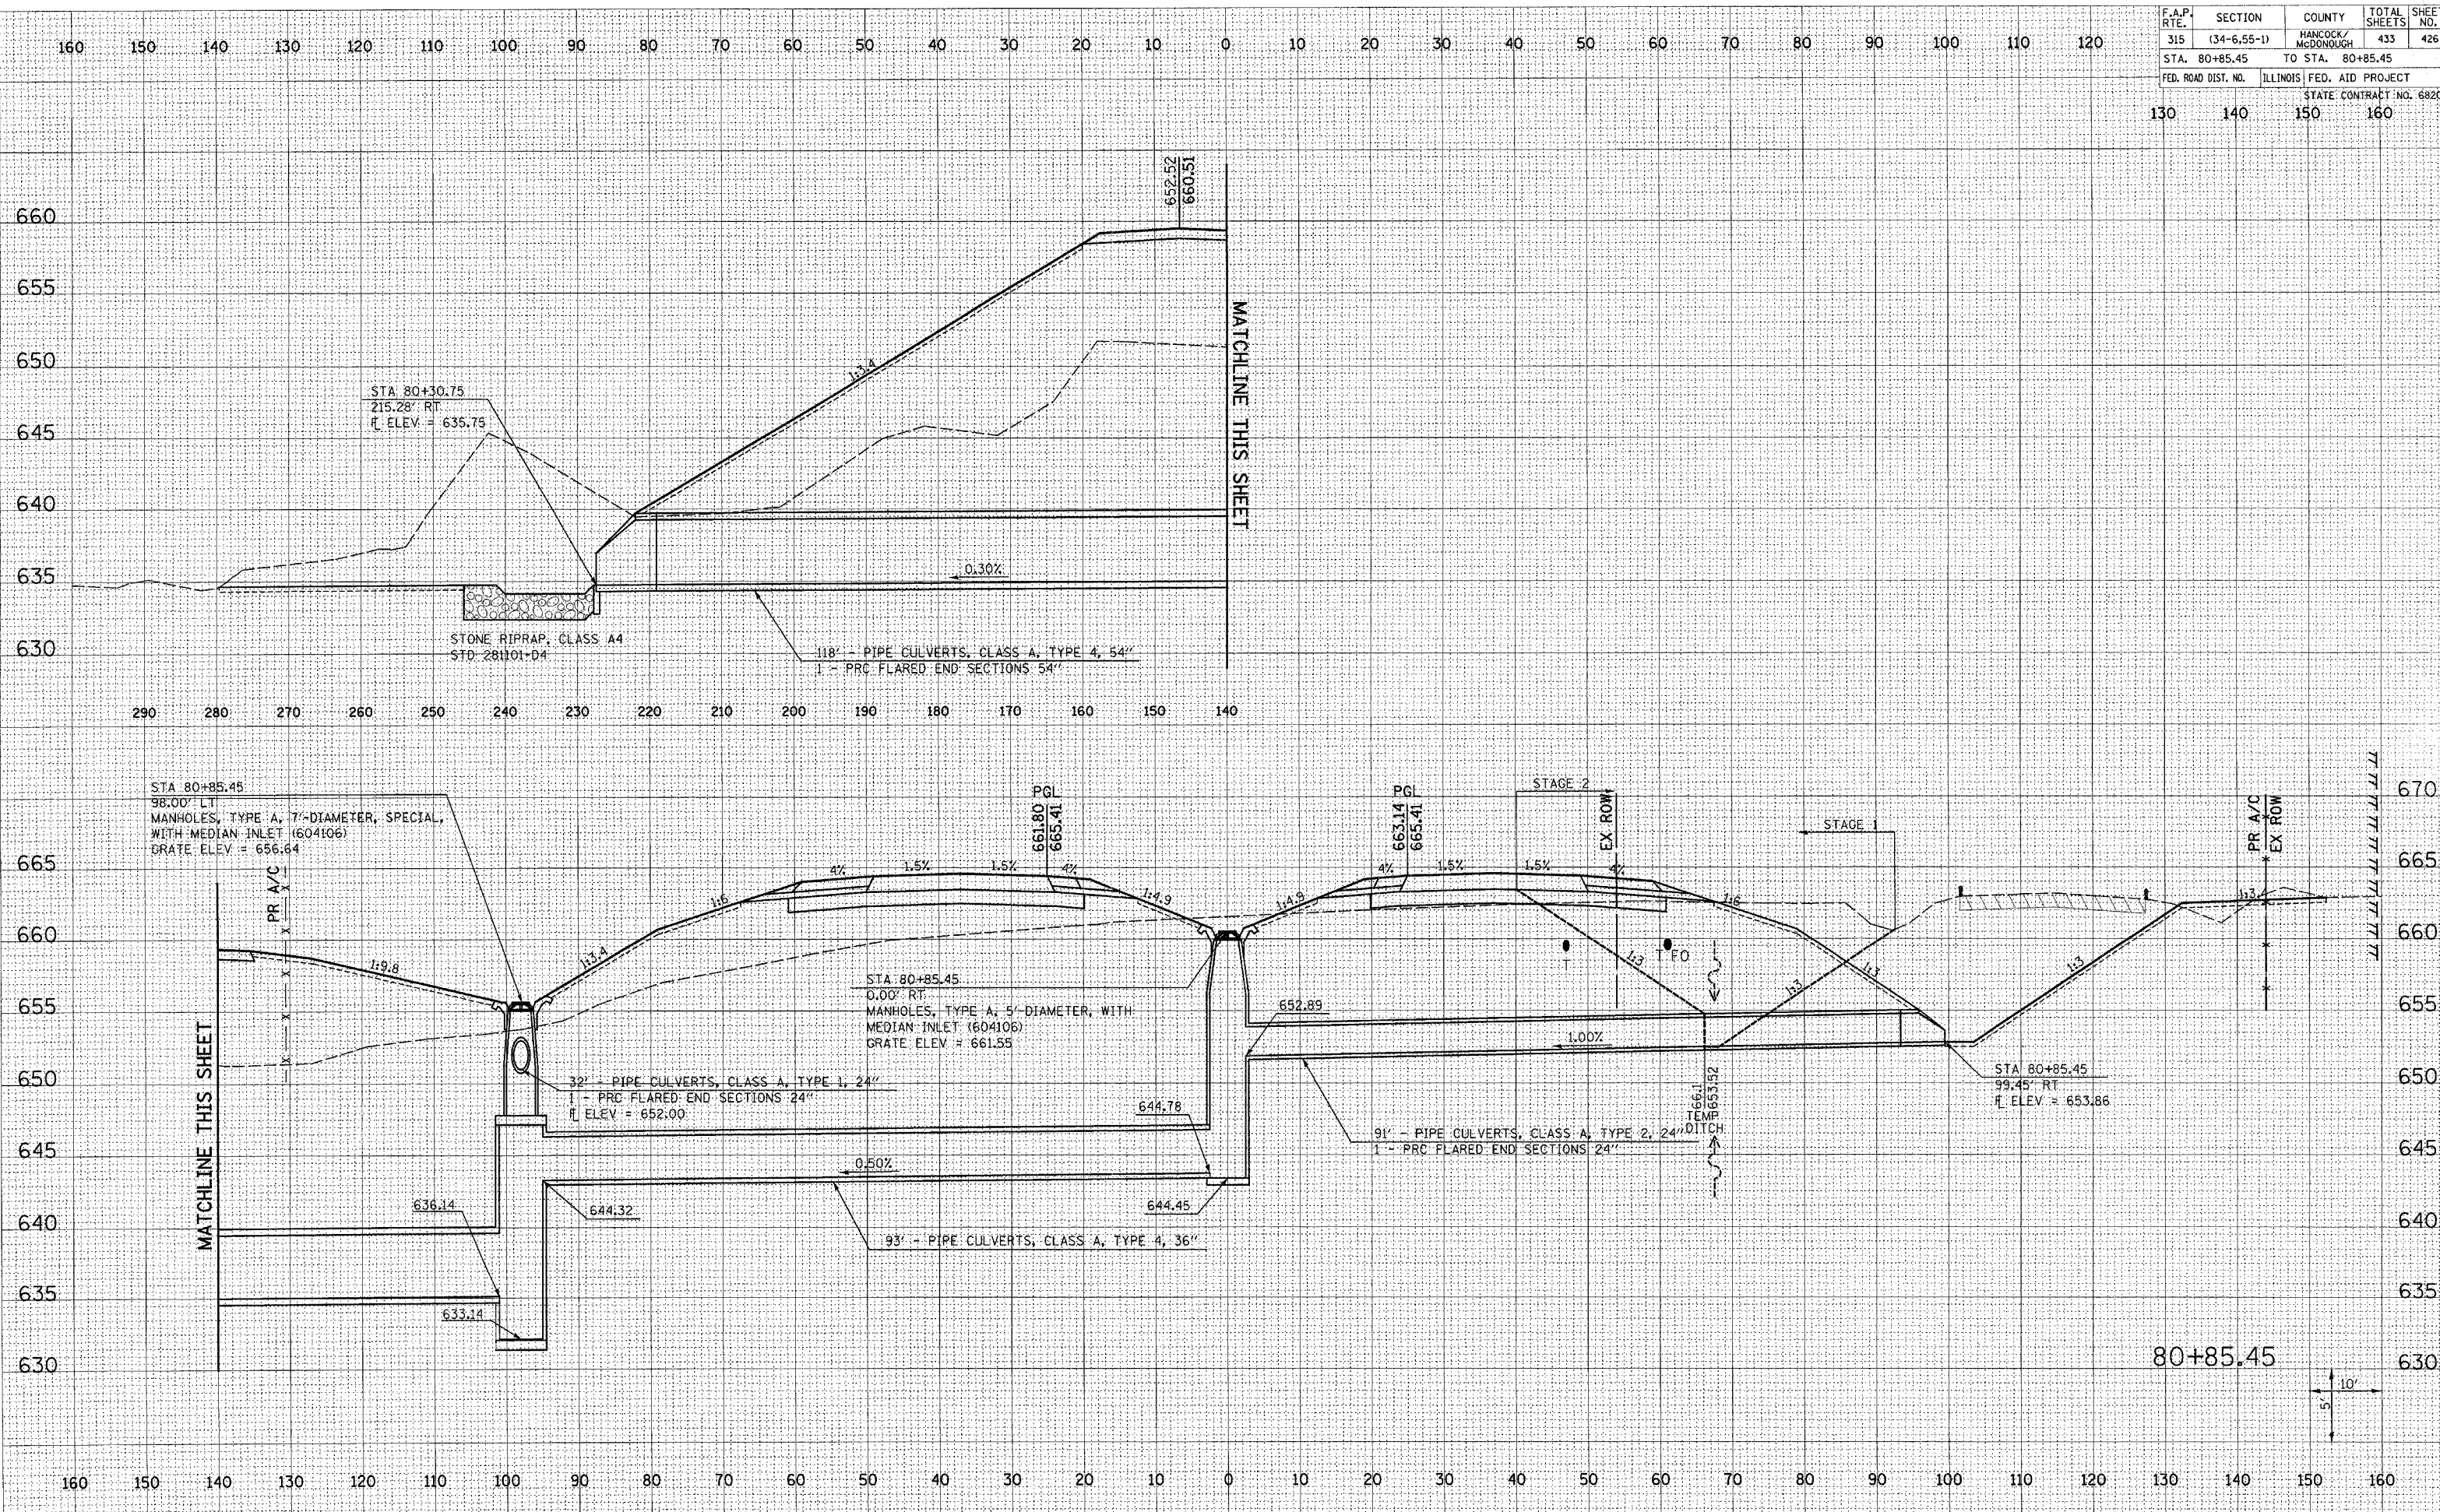

DATE	
BY	
REVIEWED	
DESIGNED	
TEMPLATE	
AREAS CHECKED	
NO.	

DATE	
BY	
REVIEWED	
DESIGNED	
TEMPLATE	
AREAS CHECKED	
NO.	

Plot Date: 8/20/2006
 Plot Time: 12:50:32 PM
 Plotted By: edonoghue
 Pen Table: ldr.tbl
 Plotname: I:\03033\cd\1\constr\ploc\for-plans\315\drainage\sta-080