


F.A.P. RTE. 315	SECTION (34-6.55-1)	COUNTY HANCOCK/ MCDONOUGH	TOTAL SHEETS 433	SHEET NO. 433A
STA. 130	TO STA. 150			
FED. ROAD DIST. NO.	ILLINOIS FED. AID PROJECT			STATE CONTRACT NO. 68206
130	140	150	160	

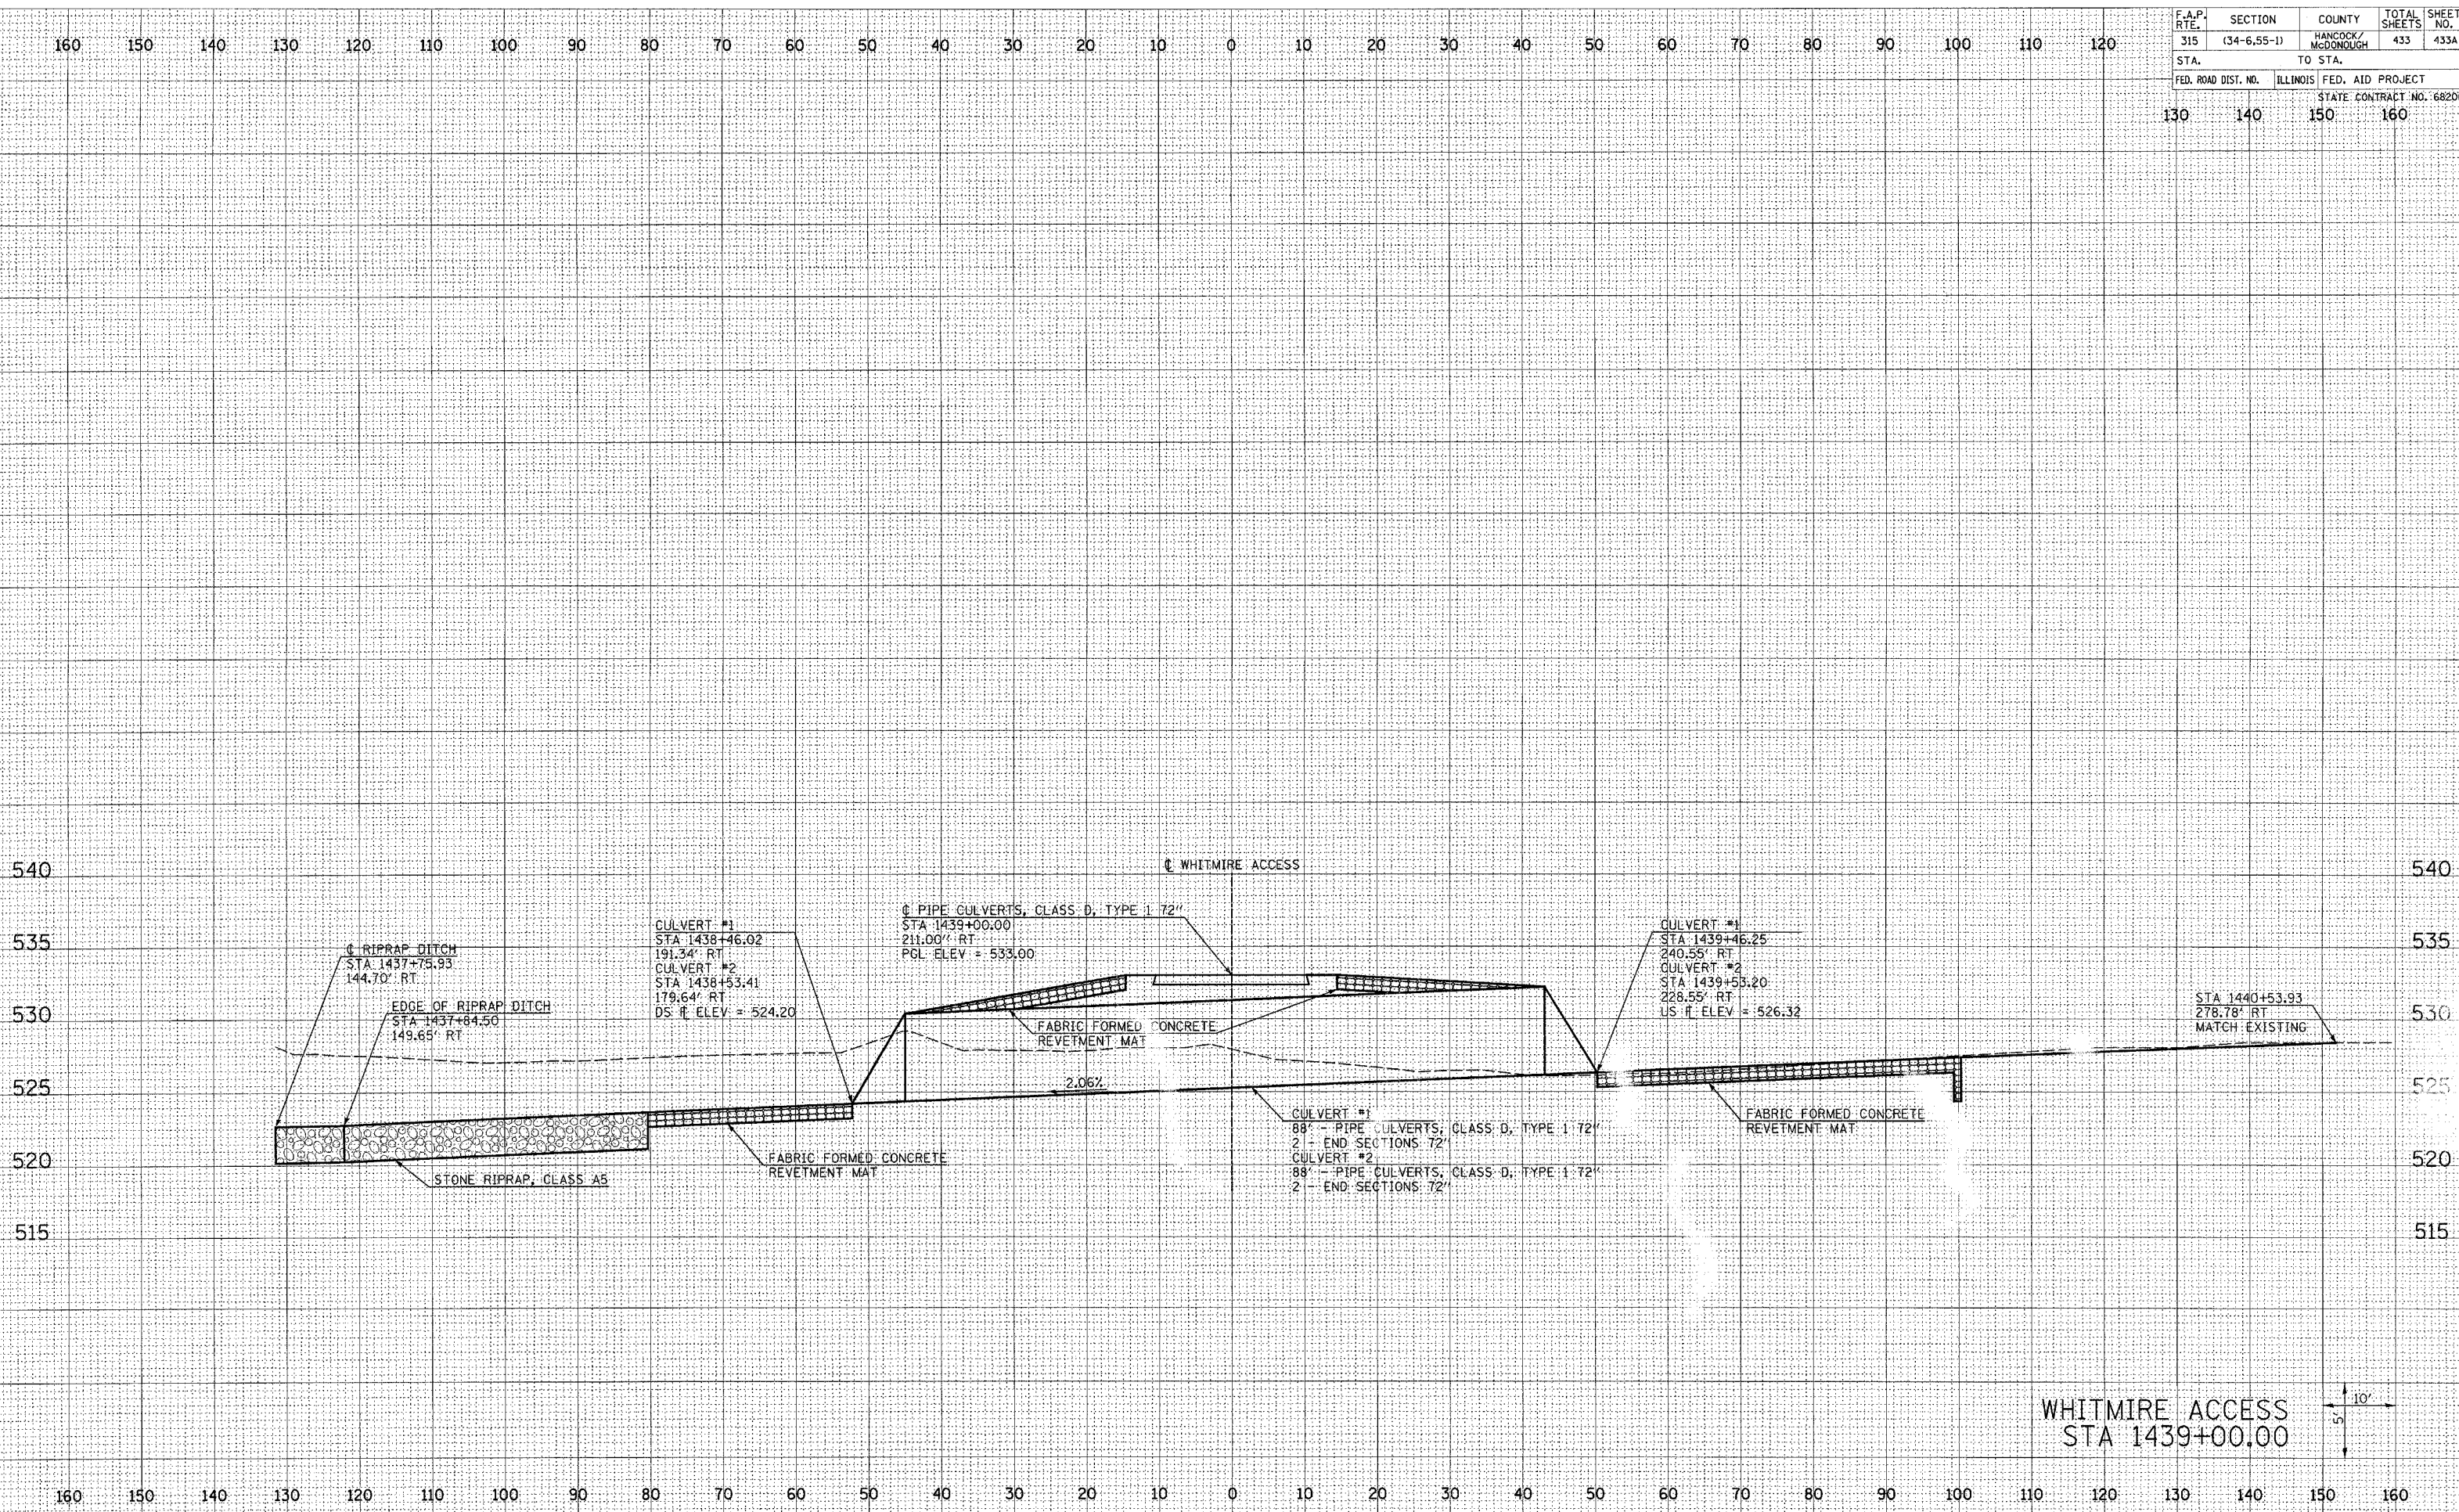

DATE	BY
SURVEYED	
PLOTTED	
TEMPLATE	
NOTE BOOK	
AREAS CHECKED	
NO.	

DATE	BY
SURVEYED	
PLOTTED	
TEMPLATE	
NOTE BOOK	
AREAS CHECKED	
NO.	

Plot Date: 8/20/2006  
Plot Time: 12:47:42 PM  
Plot by: sdc  
File Name: I:\03033\road\1\constr\1\plan\130\130.dwg

WHITMIRE ACCESS  
STA 1439+00.00

