
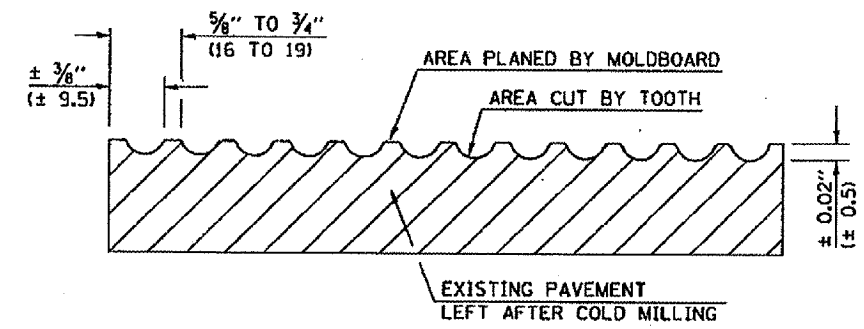
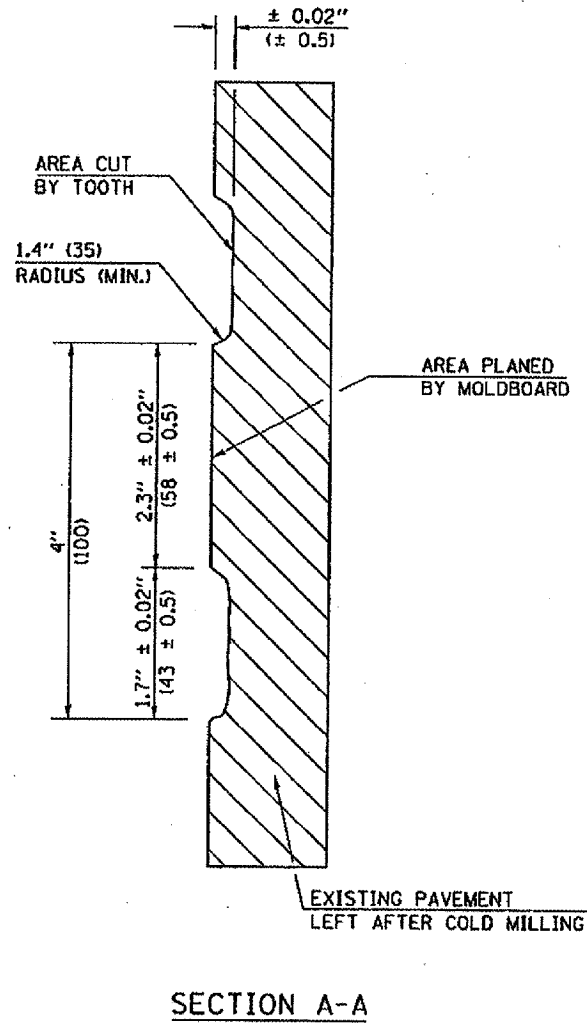


F.A.I. RTE.	SECTION	COUNTY	TOTAL SHEETS	SHEET NO.
74	10-4.5MRS	VERMILION	13	12

## HOT MIX ASPHALT SURFACE REMOVAL (COLD MILLING) (REQUIRED SURFACE TEXTURE)

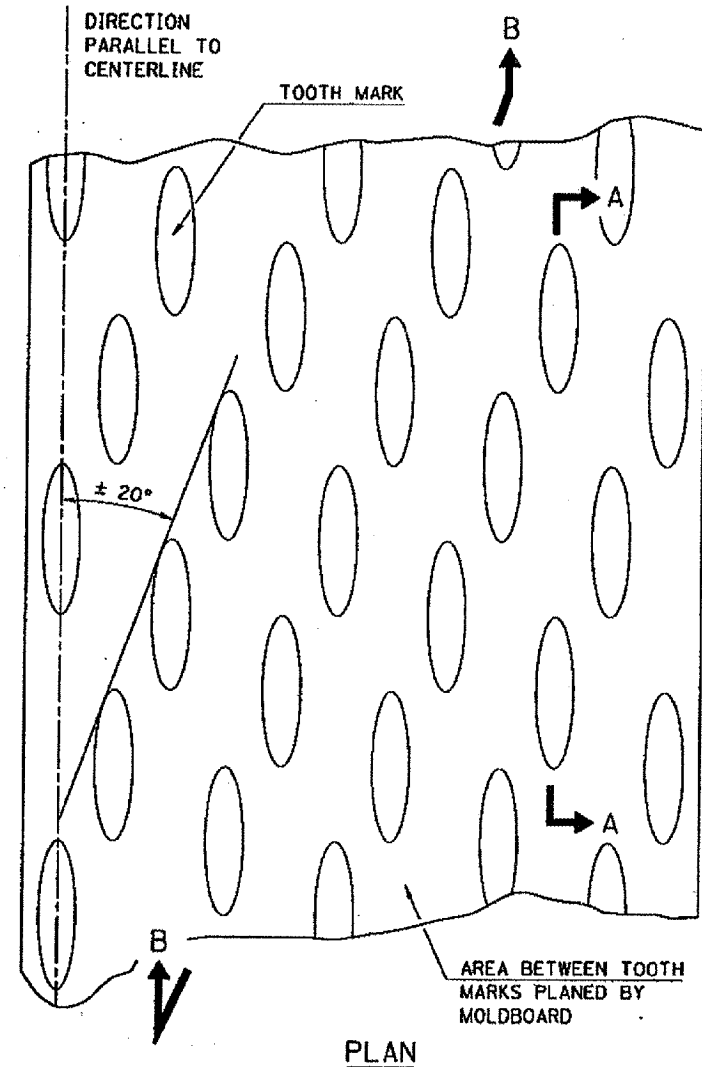

**NOTES**

1. COLD MILLING SHALL CONSIST OF TWO PROCESSES: CUTTING WITH CARBIDE TEETH MOUNTED ON A ROTATING DRUM, AND PLANING WITH A MOLDBOARD MOUNTED IMMEDIATELY BEHIND THE CUTTING DRUM.
2. OTHER SIMILAR PATTERNS WILL BE ACCEPTABLE IF THEY CONSIST OF A SMOOTH, FLAT, PLANED SURFACE INTERSPERSED WITH A PATTERN OF DISCONTINUOUS LONGITUDINAL STRIATIONS.

PLOT DATE: 10/17/2008  
 FILE NAME: 44000080.dwg  
 PLOT SCALE: 1/8" = 1'-0"  
 USER: m...

	NAME	DATE	REVISIONS	
			NAME	DATE
DESIGNED	CENTRAL OFFICE			
CHECKED	D.L.P.	03/96	K.A.G.	06/03
CADD NO.	44000080			

ALL DIMENSIONS ARE IN INCHES (MILLIMETERS) UNLESS OTHERWISE SHOWN.