


FINAL SURVEY NOTE BOOK NO. _____
 BY DATE _____
 SUPERVISOR _____
 PLOTTED _____
 PRINTED _____
 AREAS CHECKED _____

PRELIMINARY SURVEY NOTE BOOK NO. _____
 BY DATE _____
 SUPERVISOR _____
 PLOTTED _____
 PRINTED _____
 AREAS CHECKED _____

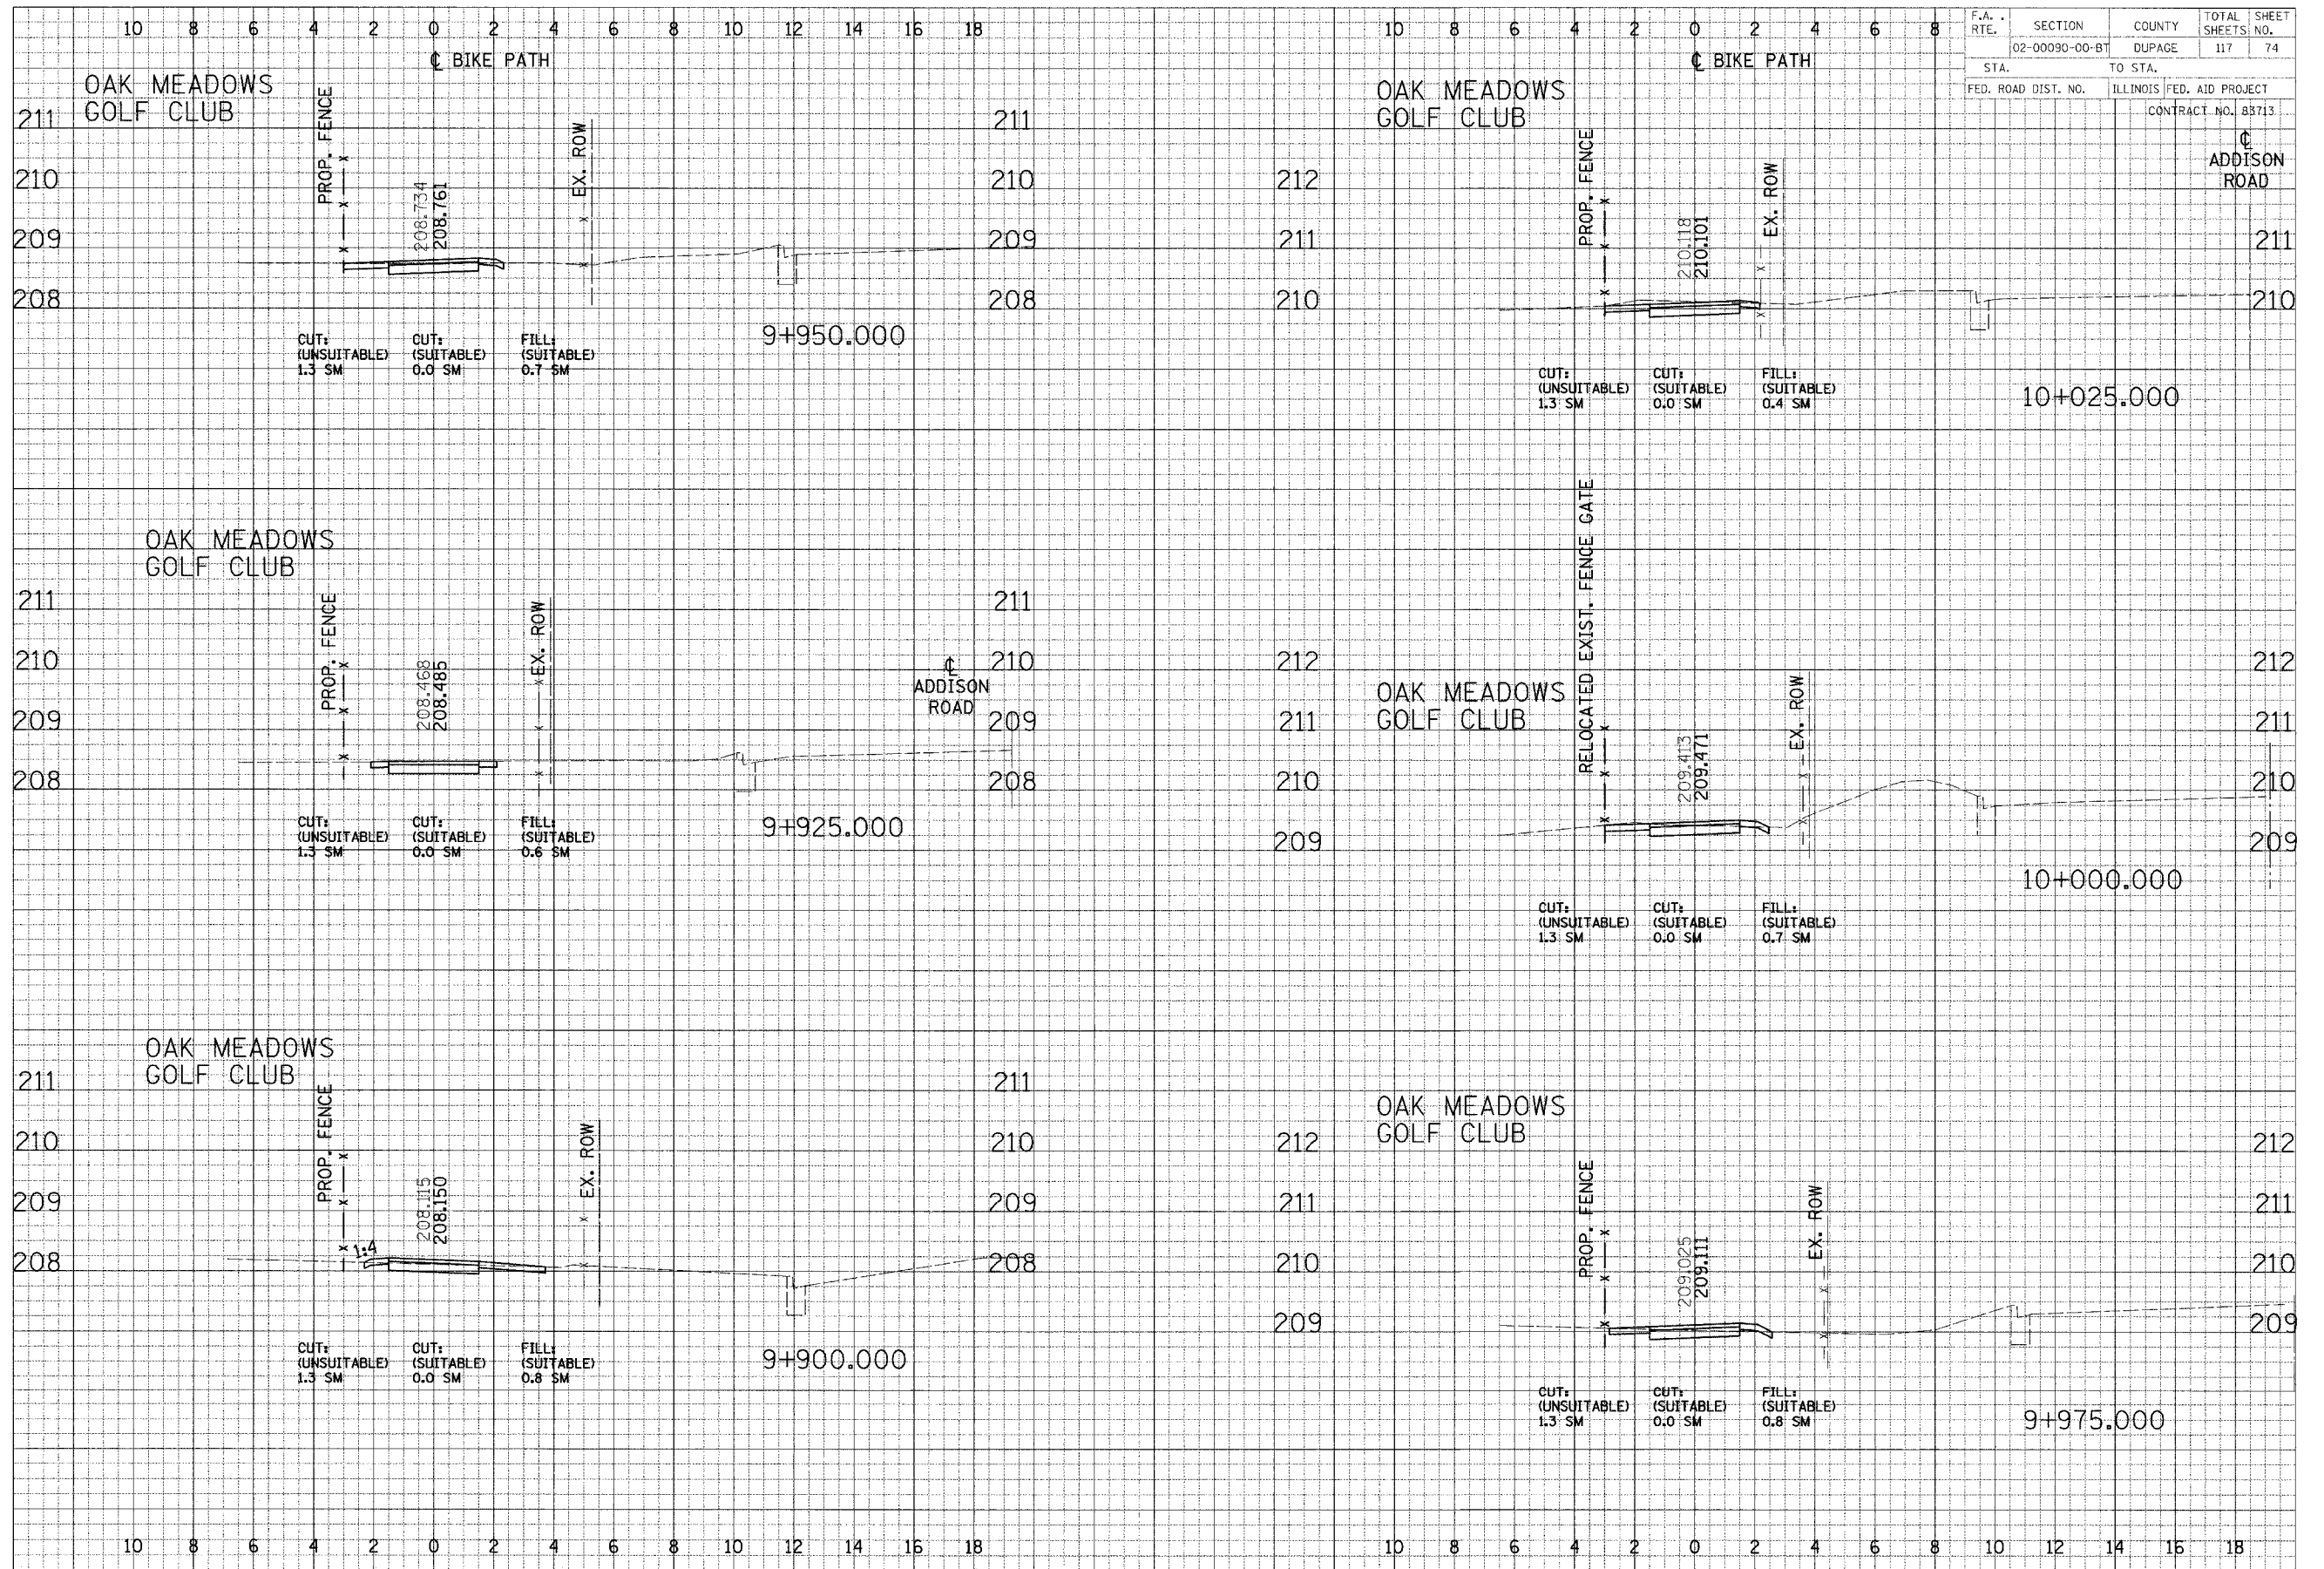

CROSS SECTIONS - NORTH DUPAGE