


FINAL SURVEY  
 SURVEY PLOTTED  
 NOTE BOOK  
 DATE

ORIGINAL SURVEY  
 SURVEY PLOTTED  
 NOTE BOOK  
 DATE

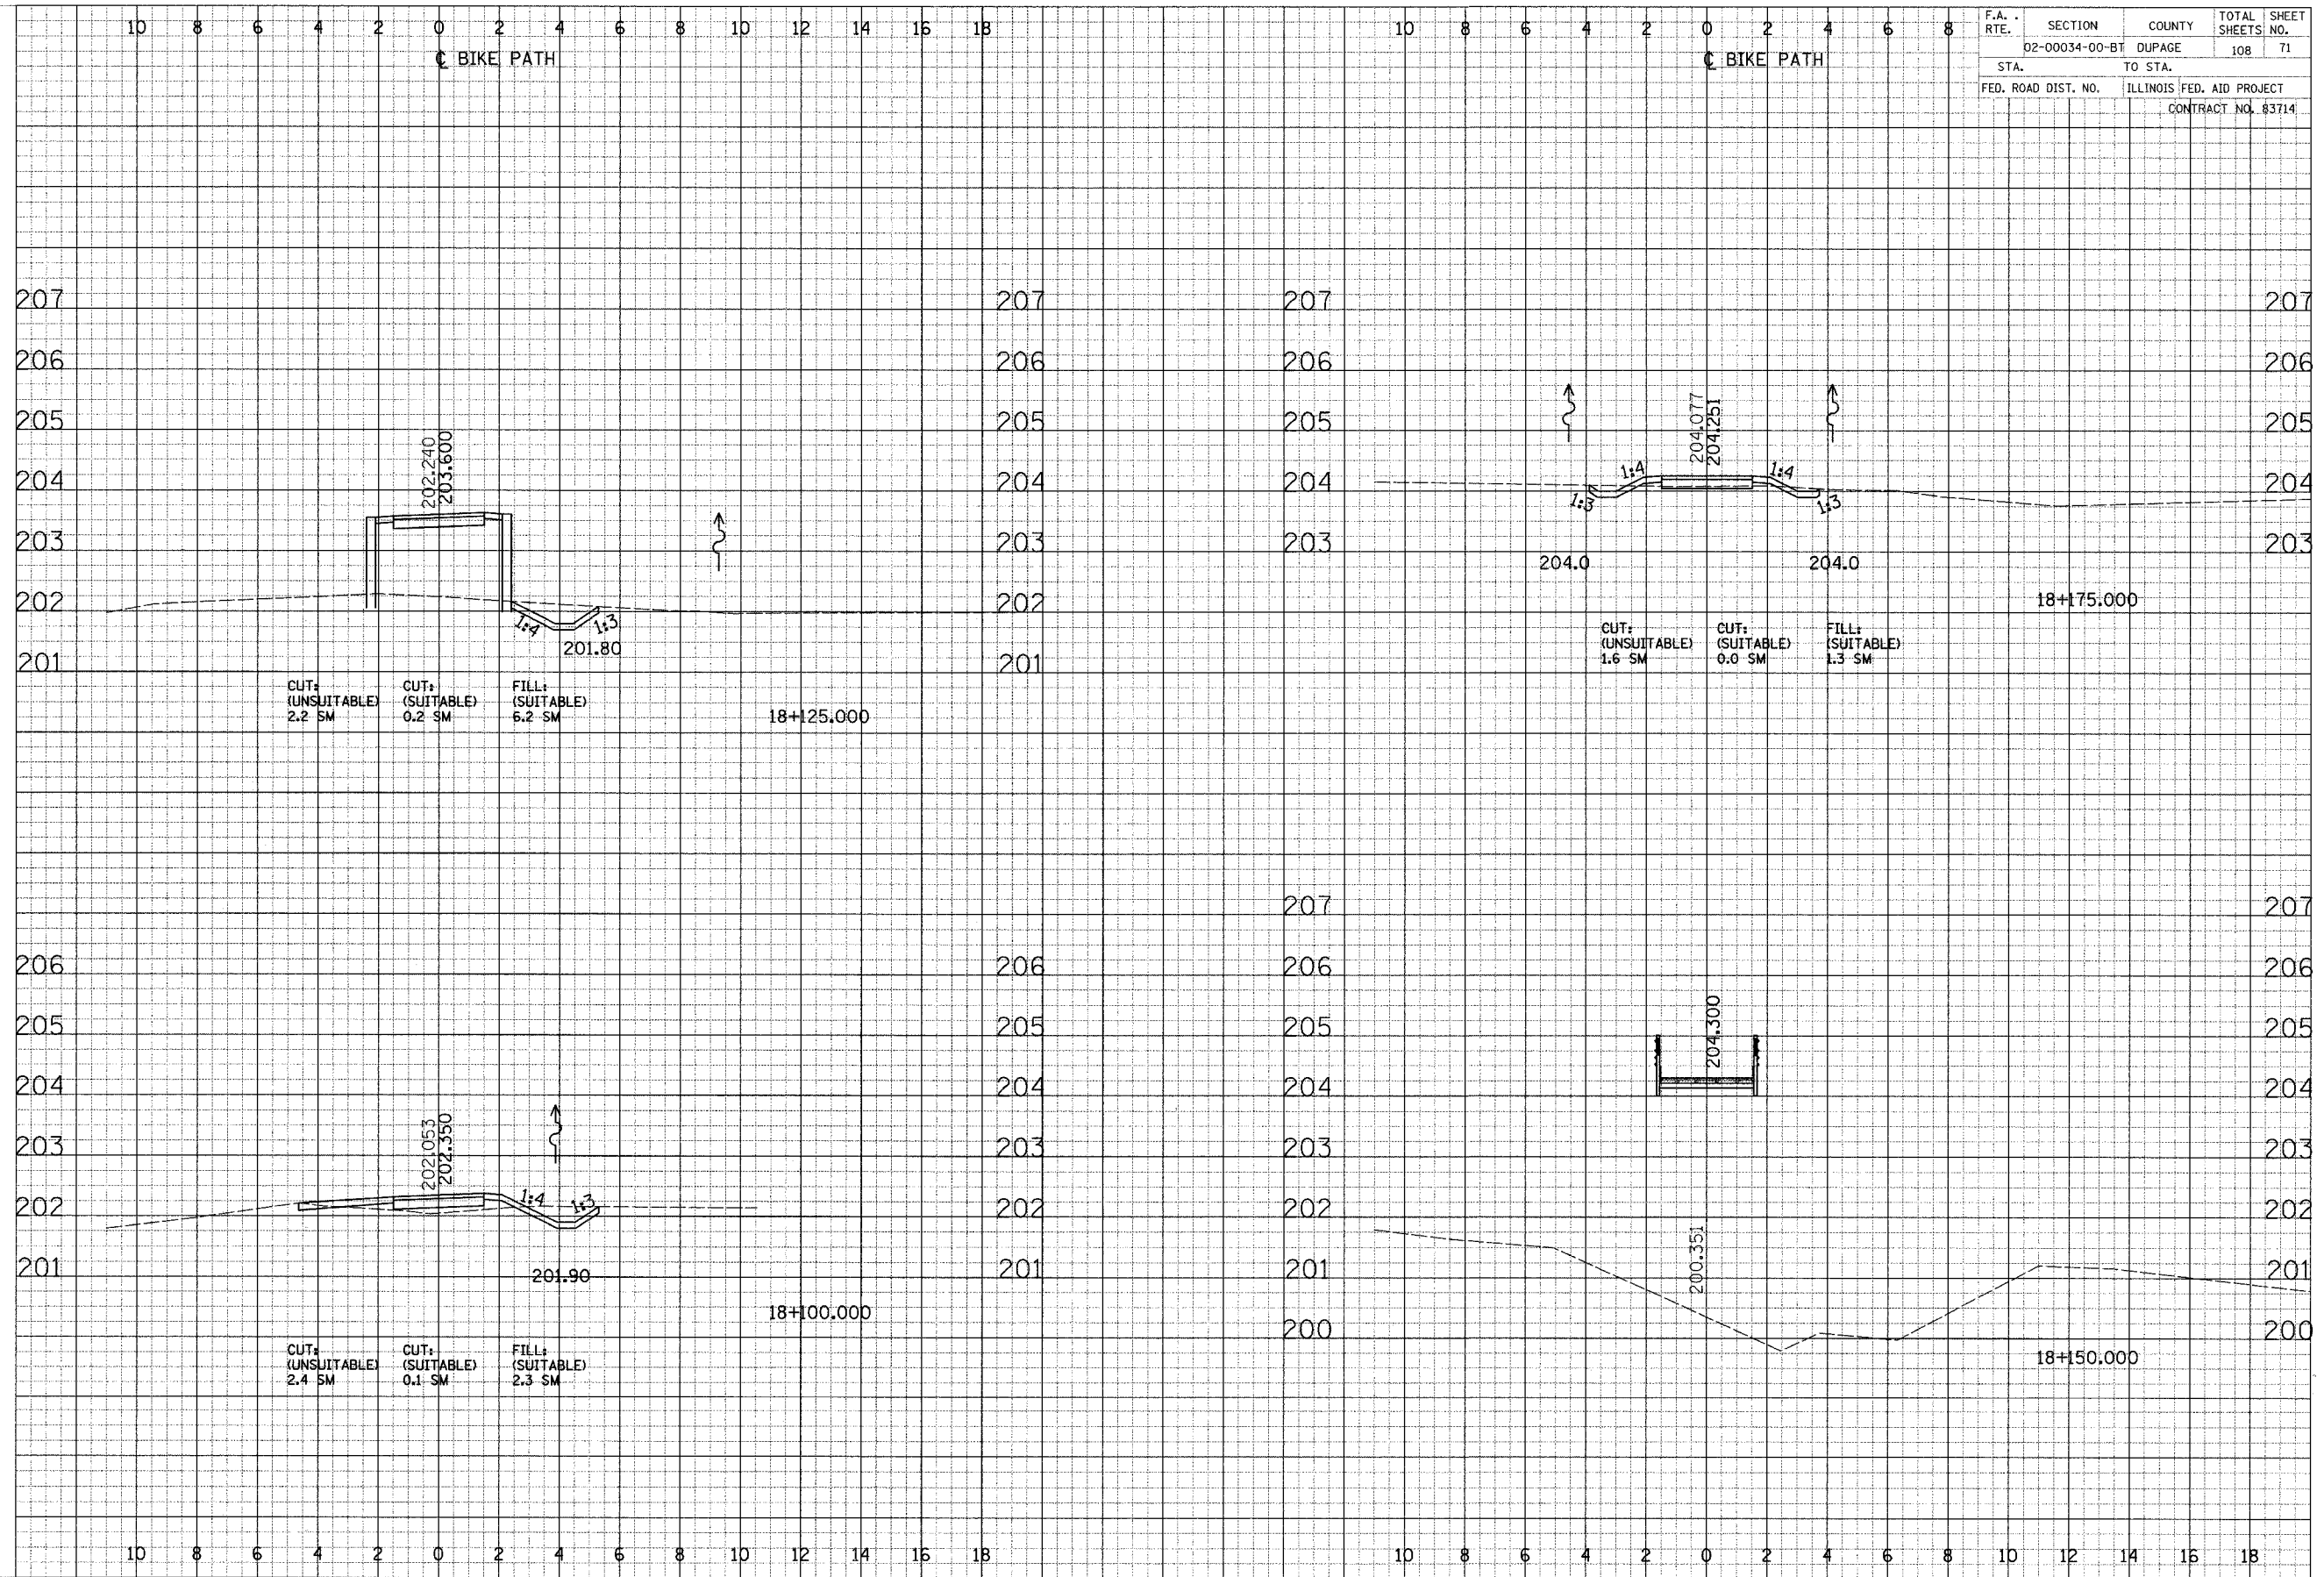

CROSS SECTIONS - SOUTH DUPAGE